



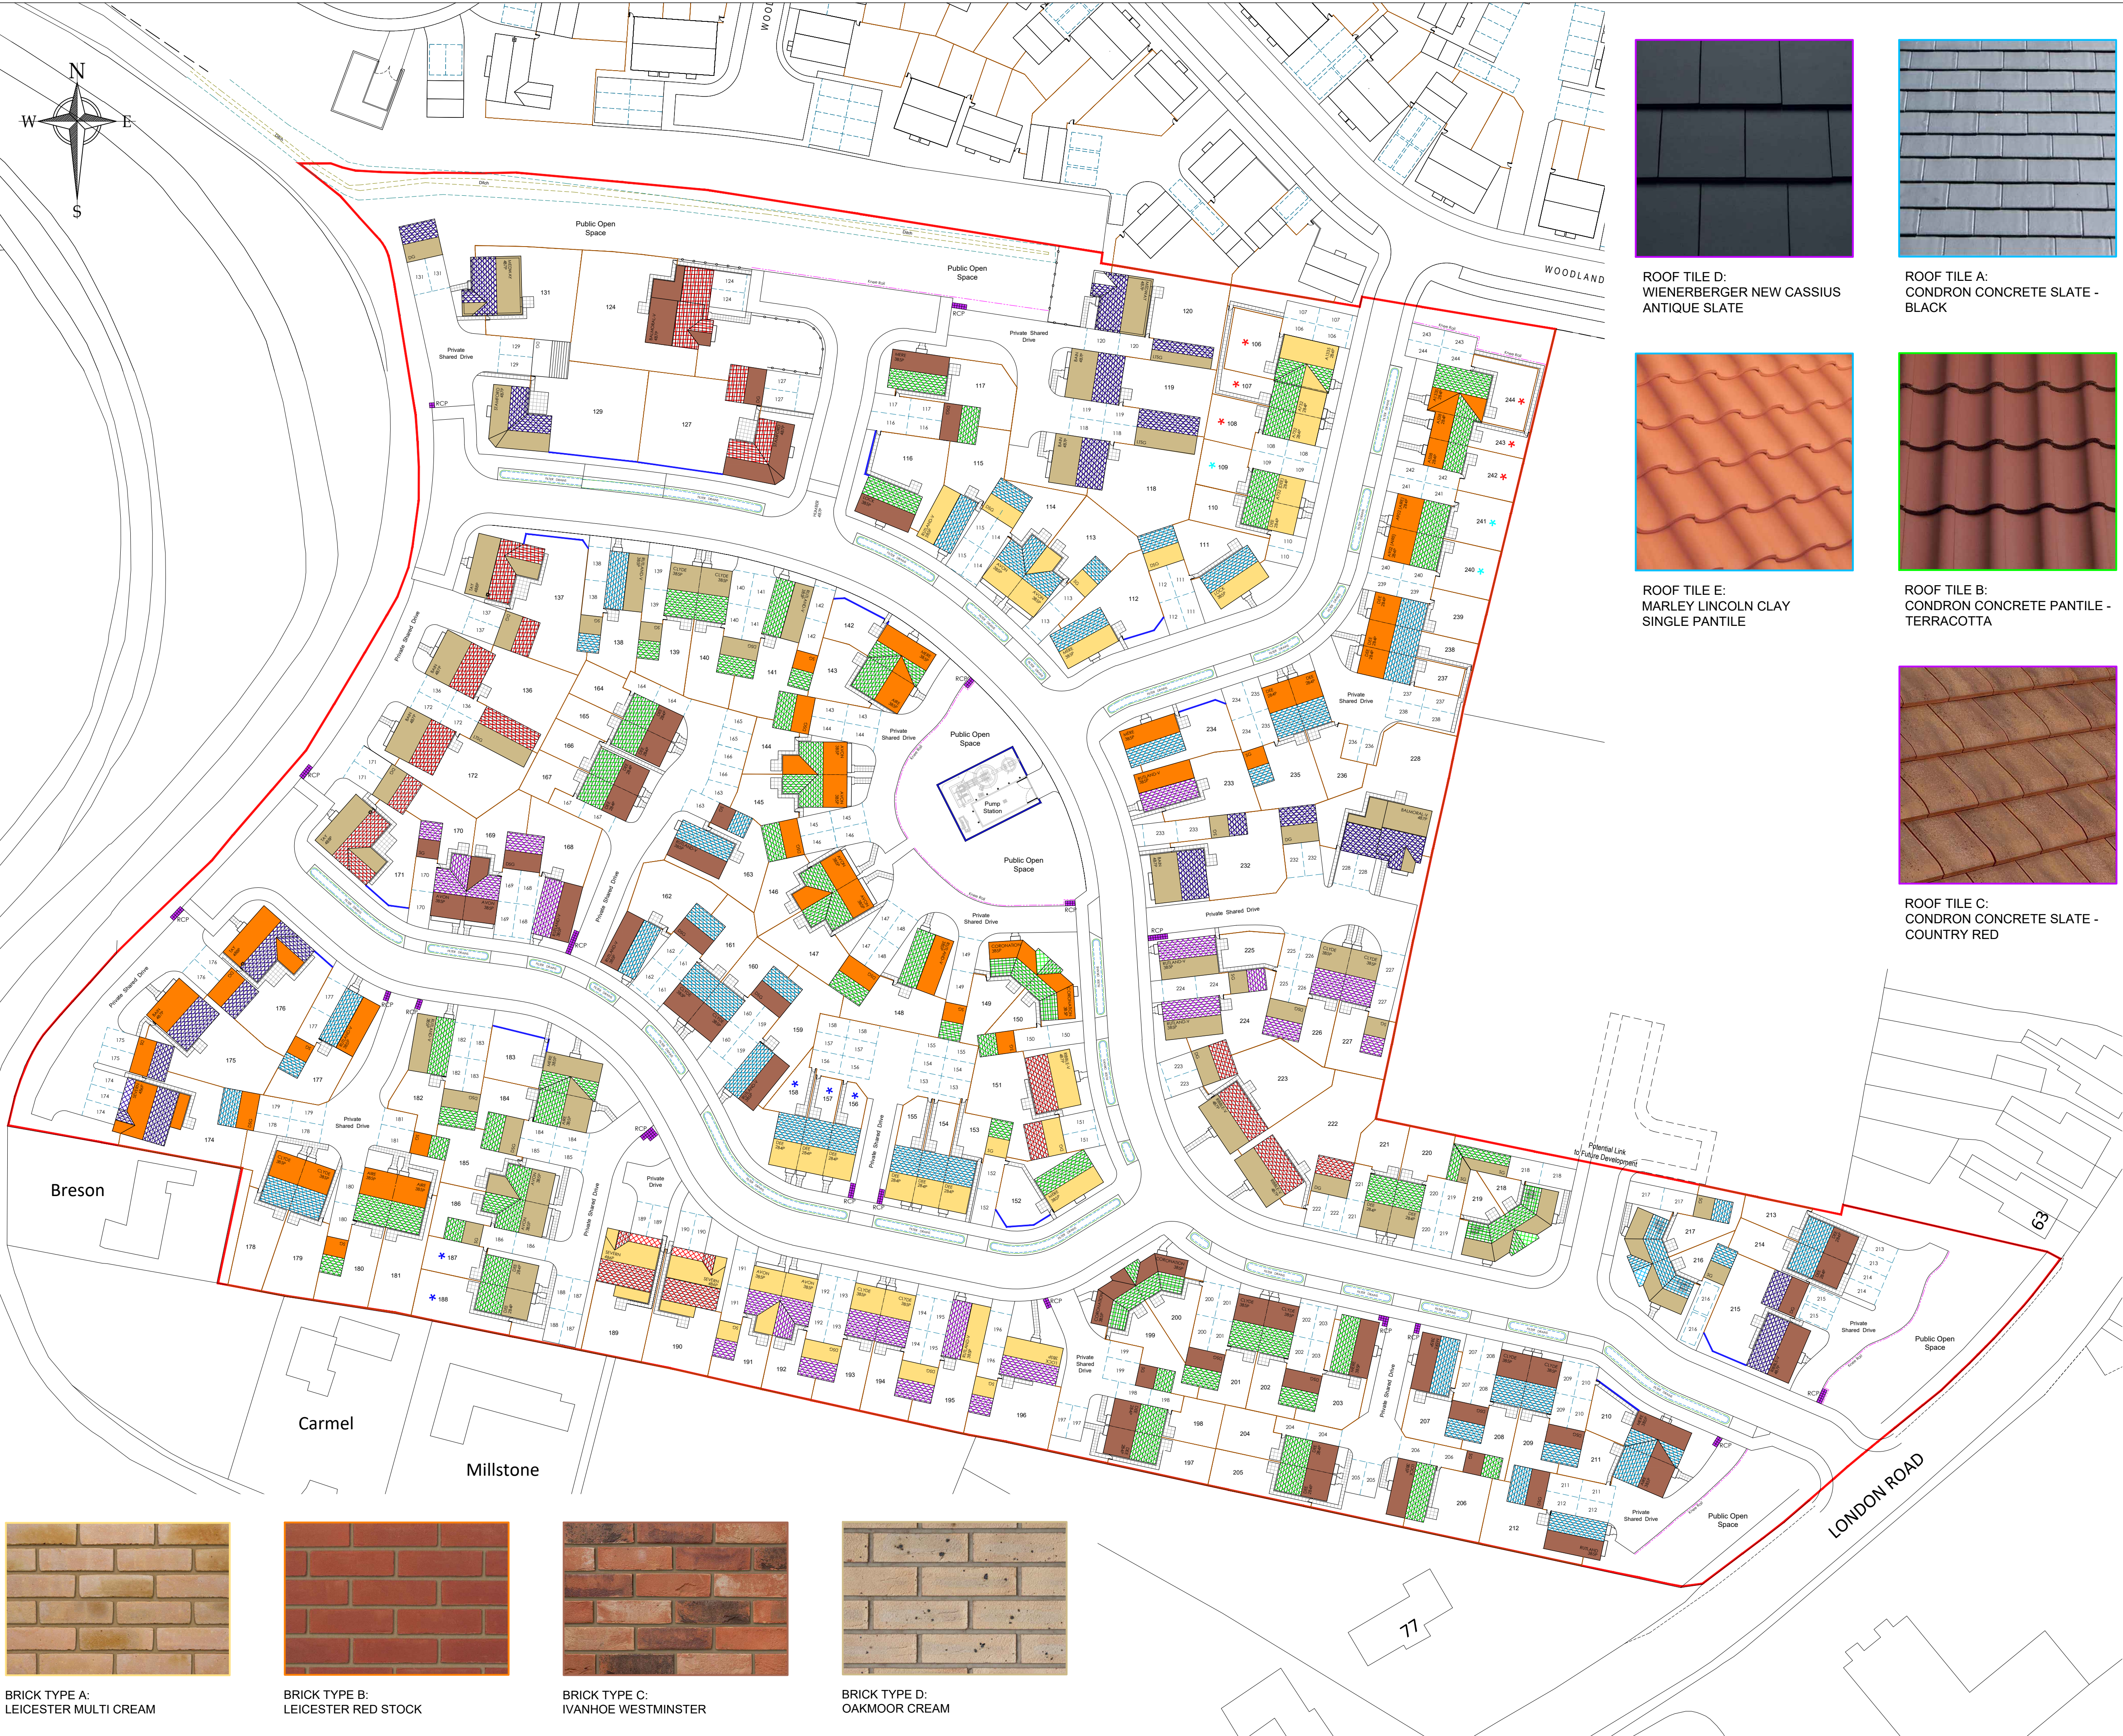

ROOF TILE D:
WIENERBERGER NEW CASSIUS
ANTIQUE SLATE

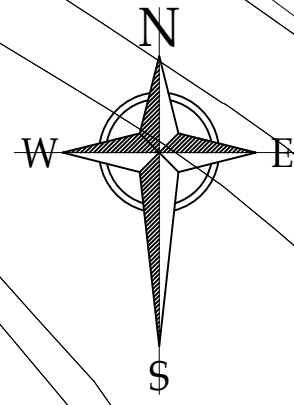

ROOF TILE E:
MARLEY LINCOLN CLAY
SINGLE PANTILE



ROOF TILE A:
CONDRON CONCRETE SLATE -
BLACK




ROOF TILE B:
CONDRON CONCRETE PANTILE -
TERRACOTTA




ROOF TILE C:
CONDRON CONCRETE SLATE -
COUNTRY RED



BRICK TYPE A:
LEICESTER MULTI CREAM

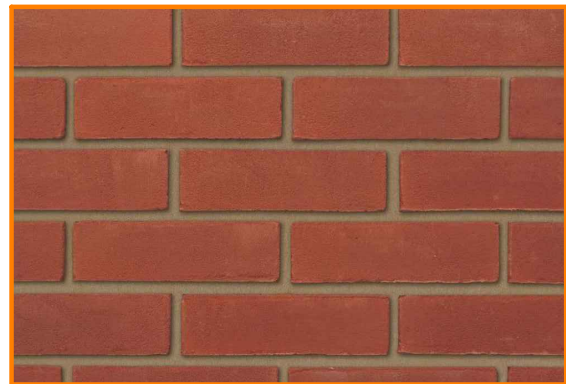

BRICK TYPE B:
LEICESTER RED STOCK

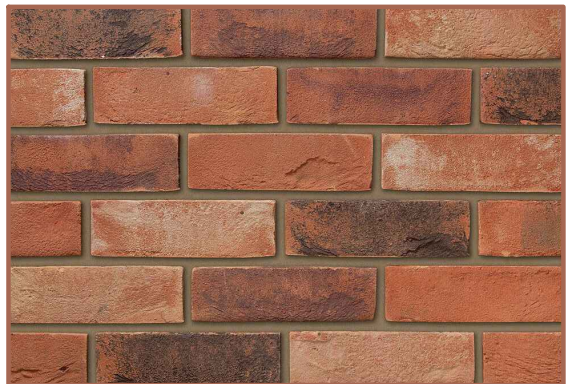

BRICK TYPE C:
IVANHOE WESTMINSTER



BRICK TYPE D:
OAKMOOR CREAM

LEGEND

	PRIVATE PATHS: BUFF RIVEN PAVING SLABS
	METER BOXES: RECESSED WHITE GRP
	RAINWATER GOODS: HALF ROUND GUTTERS 68MM DIA. DOWN PIPES BLACK UPVC
	EXTRACT GRILLE: BLACK UPVC
	WALL FLUE TERMINAL: BLACK UPVC
	ROOF FLUE TERMINALS: BLACK UPVC
	BRICK TYPE A: LEICESTER MULTI CREAM
	BRICK TYPE B: LEICESTER RED STOCK
	BRICK TYPE C: IVANHOE WESTMINSTER
	BRICK TYPE D: OAKMOOR CREAM
	ROOF TILE A: CONDRON CONCRETE SLATE: BLACK
	ROOF TILE B: CONDRON CONCRETE PANTILE: TERRACOTTA
	ROOF TILE C: CONDRON CONCRETE SLATE: COUNTRY RED
	ROOF TILE D: WIENERBERGER NEW CASSIUS ANTIQUE SLATE
	ROOF TILE E: MARLEY LINCOLN CLAY SINGLE PANTILE

F	15.11.2023	Site layout updated after re-design of plots. 4 Beds added
E	20.06.2023	Site layout updated after re-design of plots.
D	19.05.2023	Materials schedule updated to suit.
C	29.09.2022	Plots 159, 162, 168, 177, 182, 195 amended to Rutland-V
B	21.02.2022	Private path to plots 217-218 altered to adoptable road
A	18.01.2022	for access to 6 plots.
Rev.	Date	Description
		New house types replaced with Rutland.
		Plots 174-188 amended.
		Plots 106-108 and 242-244 altered



1 Goodison Road, Lincs Gateway Business Park,
Spalding, Lincs, PE12 6FY T: 01406 490590

PROJECT:	Proposed Residential Development at London Road Kilton (Southern Phase)
DRAWING:	Materials Schedule Layout

SCALE:	1:500@A1	DRAWN:	MII
DATE:	FEB.2022	REVISION:	F
DRAWING No:	120-MSL-01		