


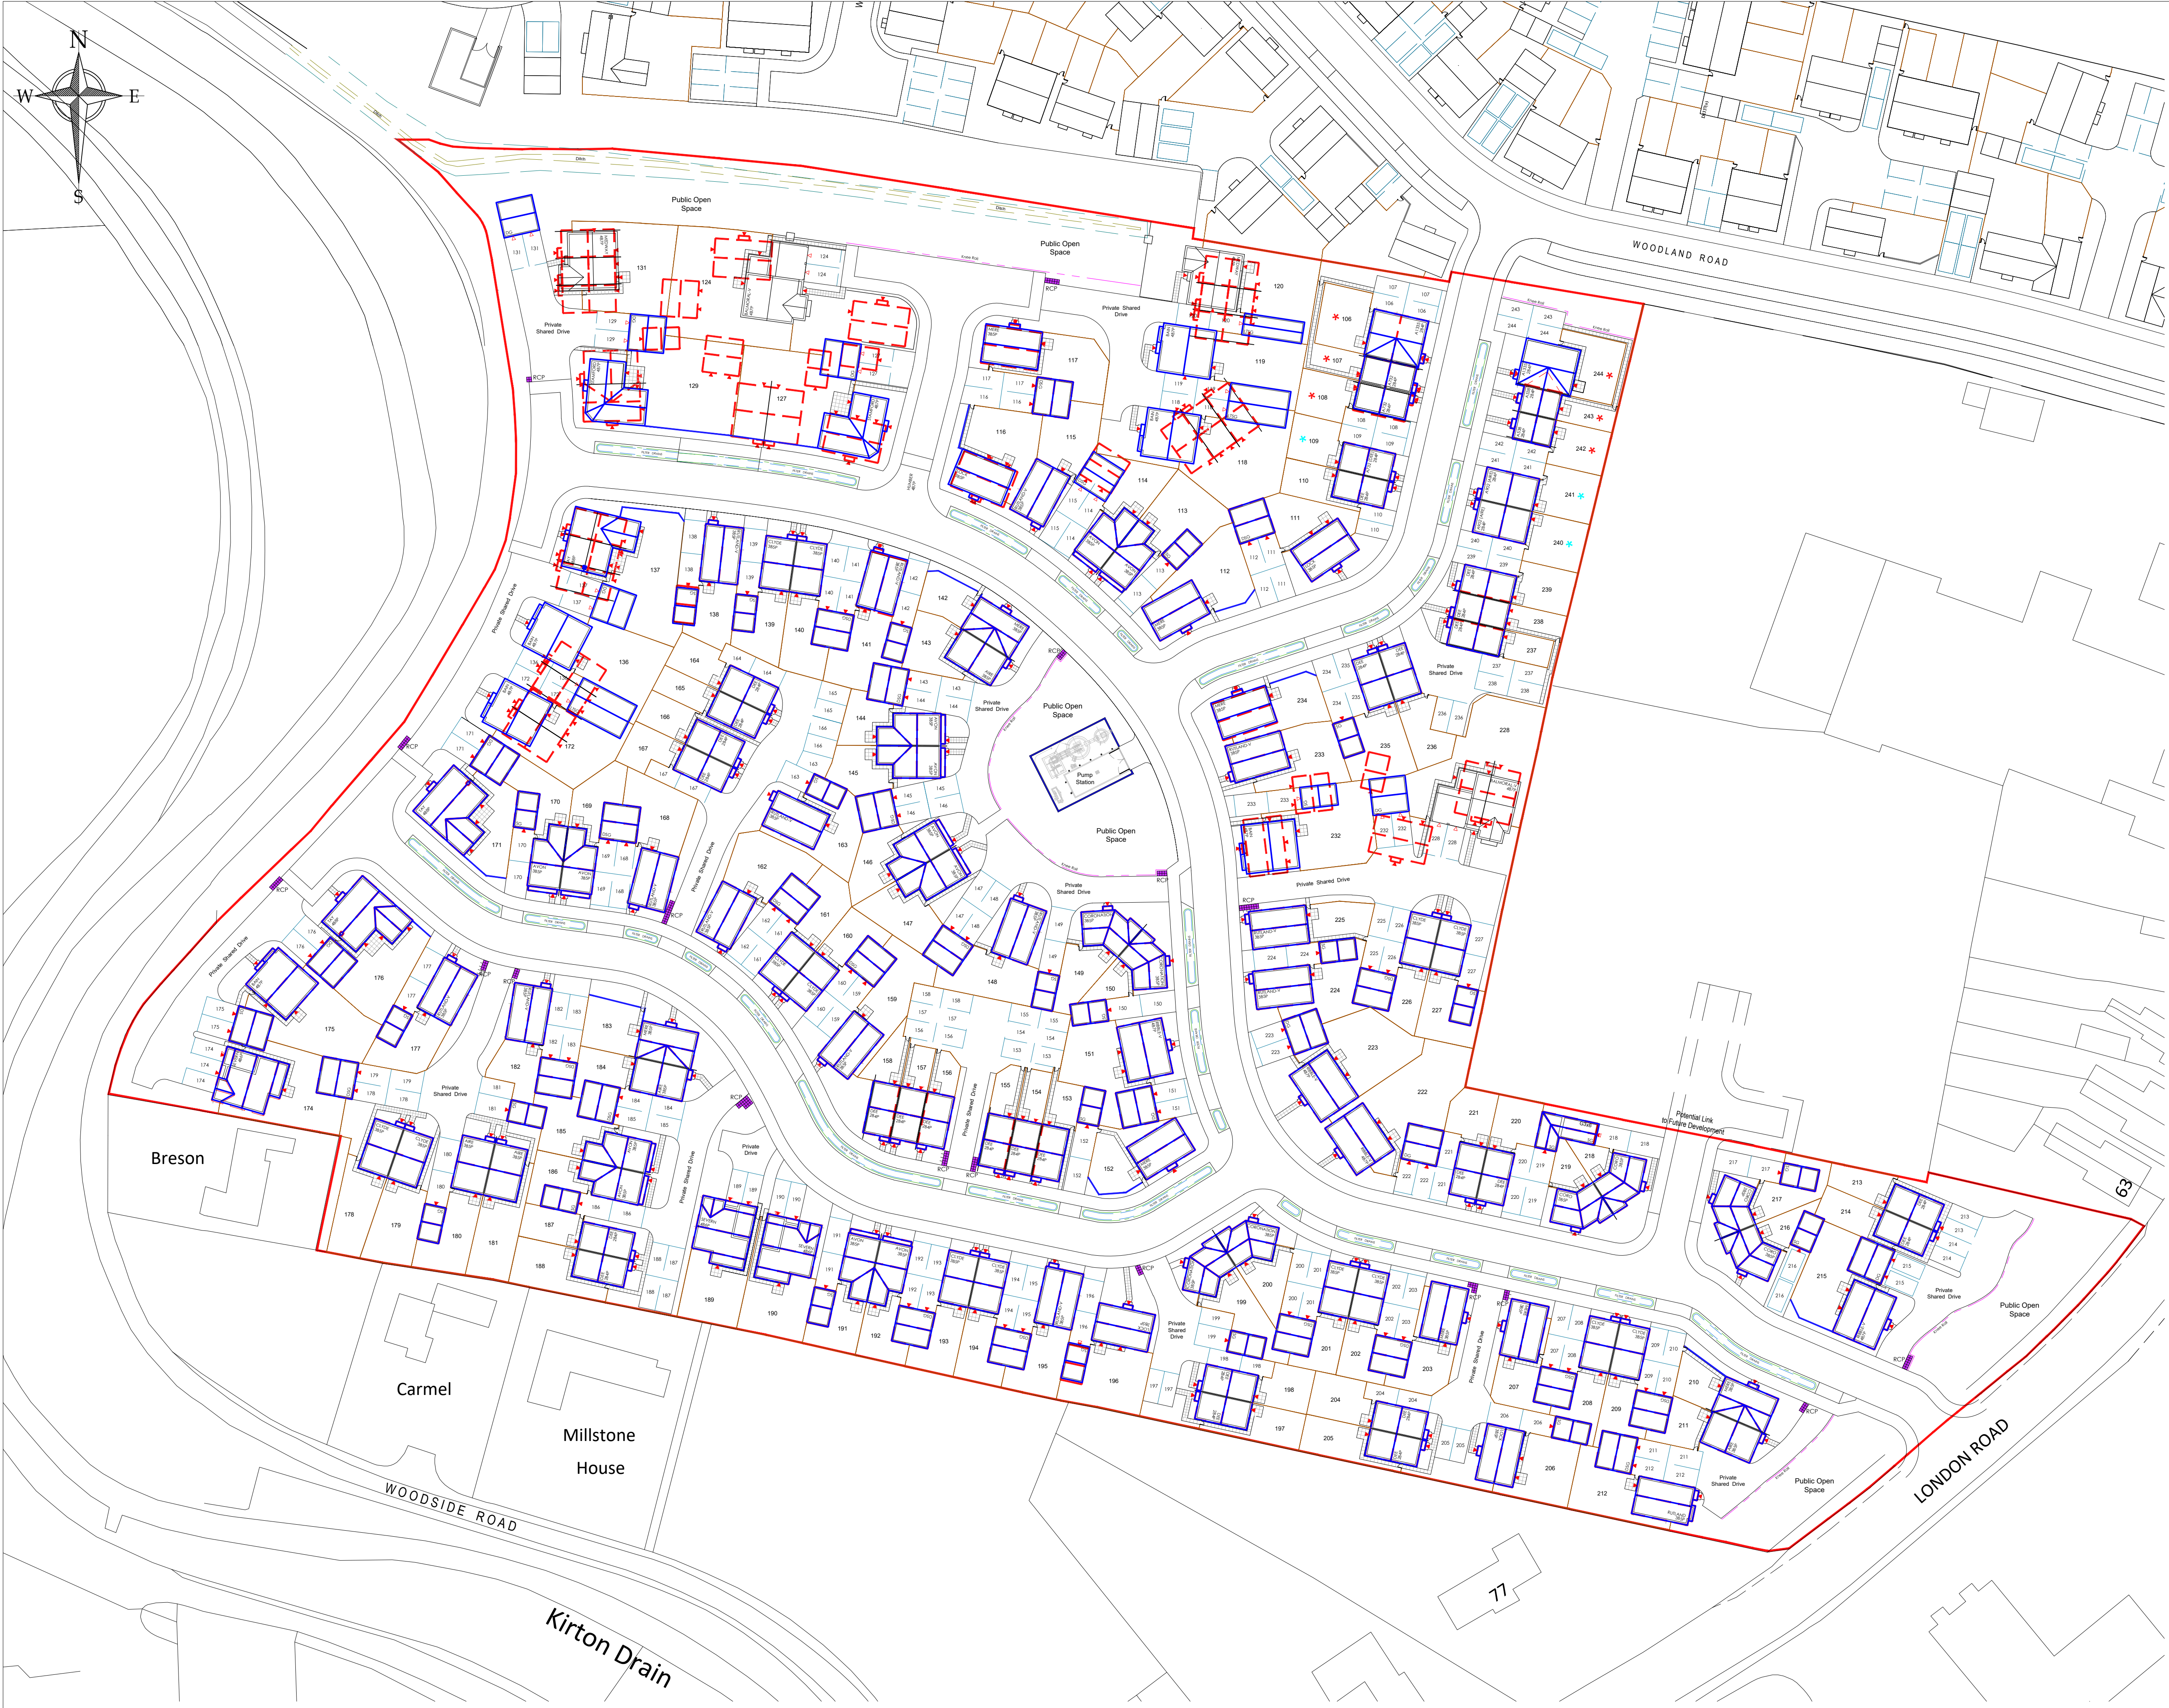

Consented Layout



Proposed Layout



Rev.	Date	Description



1 Goodison Road, Lincs Gateway Business Park,
Spalding, Lincs, PE12 6FY T: 01406 490590

PROJECT:
Proposed Residential Development at
London Road, Kirton South

DRAWING:
Overlay of Site Layout and Previously
Approved Planning Layout

SCALE: 1:500@A1 DRAWN: GB
DATE: NOV.2023 REVISION: /

DRAWING No: 120-OSL-01