


William Saunders is the trading name of Wm Saunders Partnership LLP. Wm Saunders Partnership Limited Liability Partnership is registered in England and Wales with the Registration number OC 308323. The Registered Office is Sheppard Lockton House, Cafferata Way, Newark on Trent, Notts, NG24 2TN.

This drawing & any design thereon is the copyright of Wm Saunders Partnership LLP and must not be reproduced without their written consent.

Contractors must verify all dimensions, levels and co-ordinates at the site before commencing any work or making any shop drawings: no dimensions to be taken from drawing.

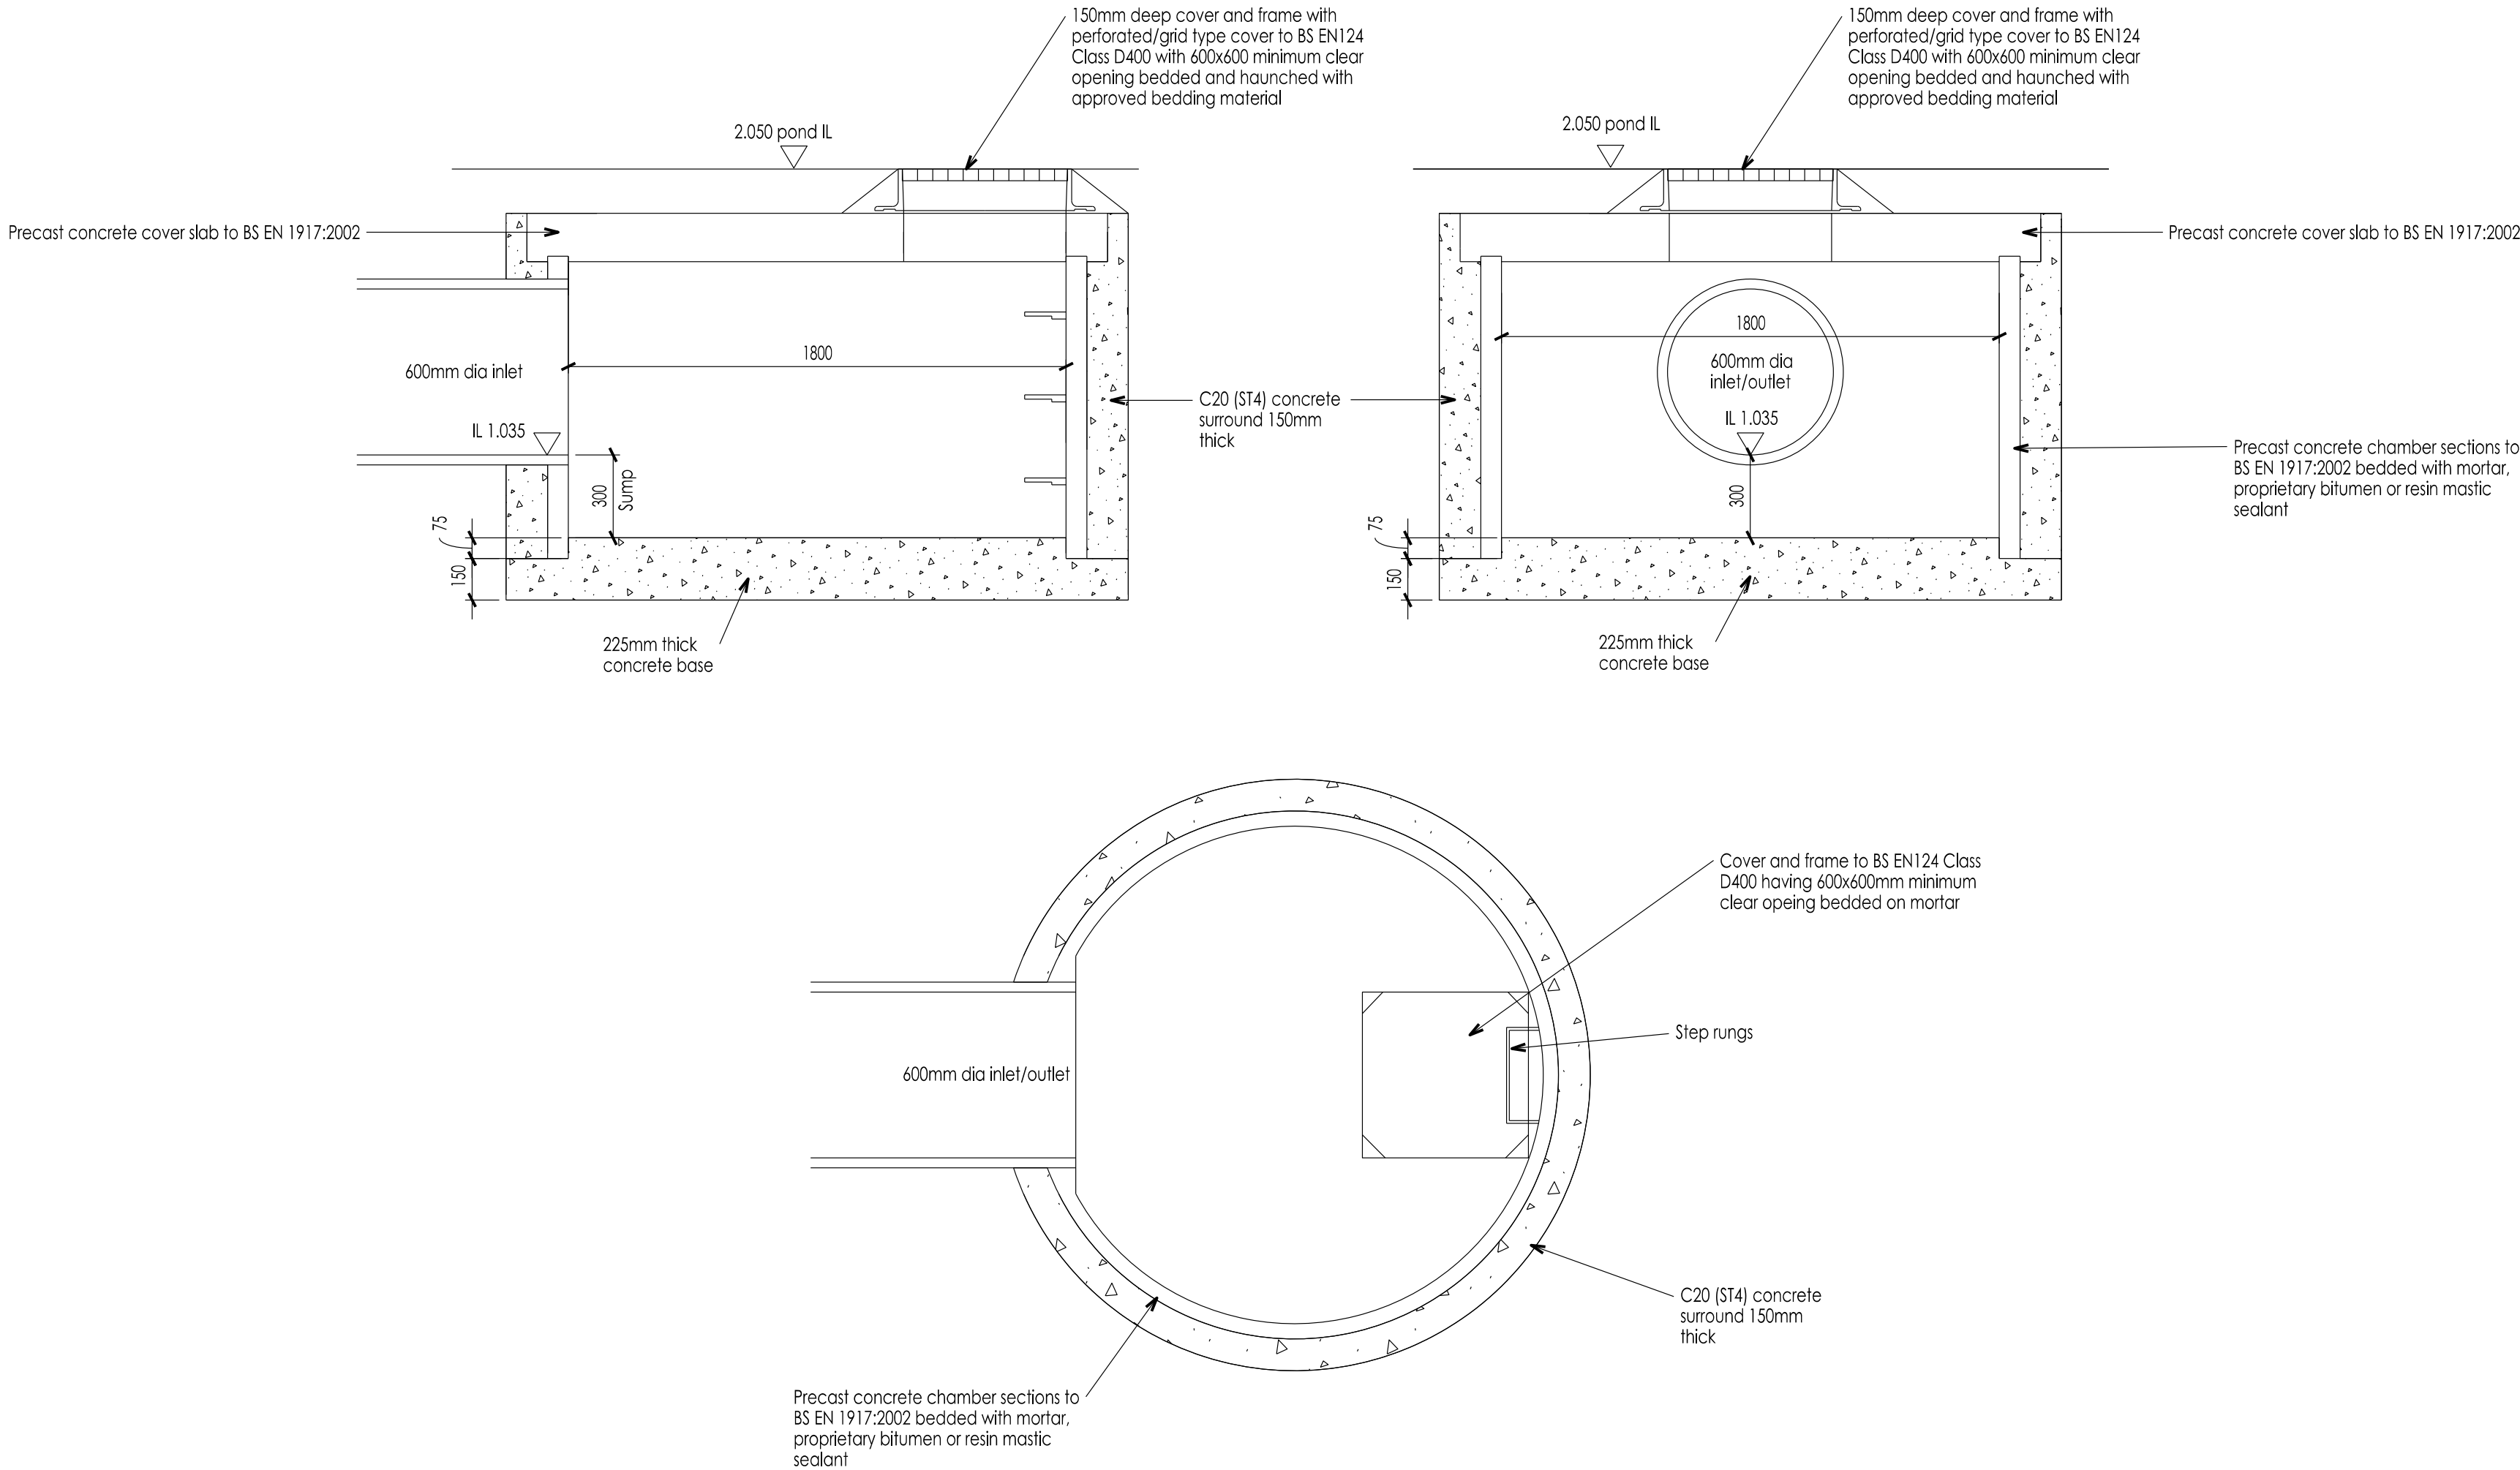

P1	Initial issue	JW	PAE	05/03/20
Rev	Description	Drn	Vf'd	Date
As outlined in section 2.3 of the CITB Industry Guidance to Designers, insignificant risks can usually be ignored, as can risks arising from routine construction activities, unless the design compounds or significantly alters these risks. In accordance with CDM Regulations 8, 9 and 11, any significant risks relating to the design features shown on this drawing have been identified and are annotated thus:				
<input checked="" type="checkbox"/> No significant risks have been identified.				
<input type="checkbox"/> Significant risks have been identified - refer to notes on drawing for information on residual risks and any control measures to be employed.				
Refer to the current Designer's Risk Assessment sheets for further details.				
Designer's Signature		JW	Date 03/20	

Drawing Status

REGULATORY APPROVAL

williamsaunders

architecture: engineering: building consultancy

Sheppard Lockton House  
Cafferata Way  
Newark-on-Trent  
Nottinghamshire. NG24 2TN

Tel: 01636 704361  
Fax: 01636 702809  
W: wmsaunders.co.uk

Also at Leeds, Lincoln, Warksworth

Project						
Proposed Residential Development Land off Fenside Road, Boston						
Client						
Seagate Homes						
Title						
S104 Over Flow Manhole Detail (S7)						
WmS Project Ref.	Drawn	Date	Scale			
12079	JW	03/2020	1:500 @ A2			
Drawing/Document Reference						
Project	Originator	Zone	Level	Type	Role	Number
12079	WMS	ZZ	XX	DR	C	39206
				Status	Rev.	
				S8	P1	