



MATERIALS SCHEDULE		
MATERIAL	MANUFACTURER'S REFERENCE.	COLOUR / FINISH
Roof Tiles	Marley Modern Concrete Interlocking Tiles	Smooth Grey
Facing Brick	Forterra Hampton Rural Blend	Red Multi
Rainwater Goods	Upvc half round	Black
Windows	Upvc Casements	White
Doors	Composite Panel	Black
Garage Door	Sectional Up & Over	White

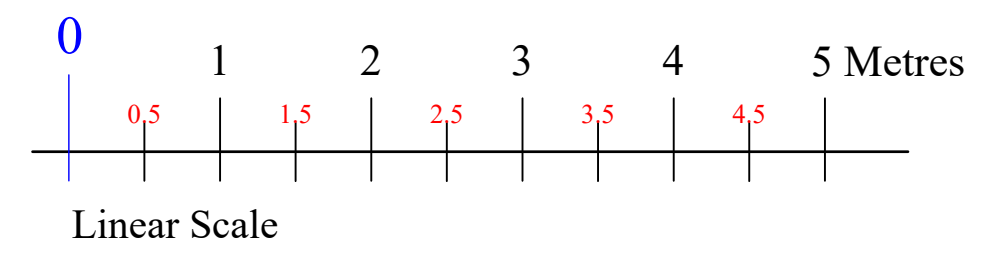

Rev A	Drawing revised	27-10-2020
Rev B	Drawing revised	21-12-2020

Residential | Commercial | Industrial

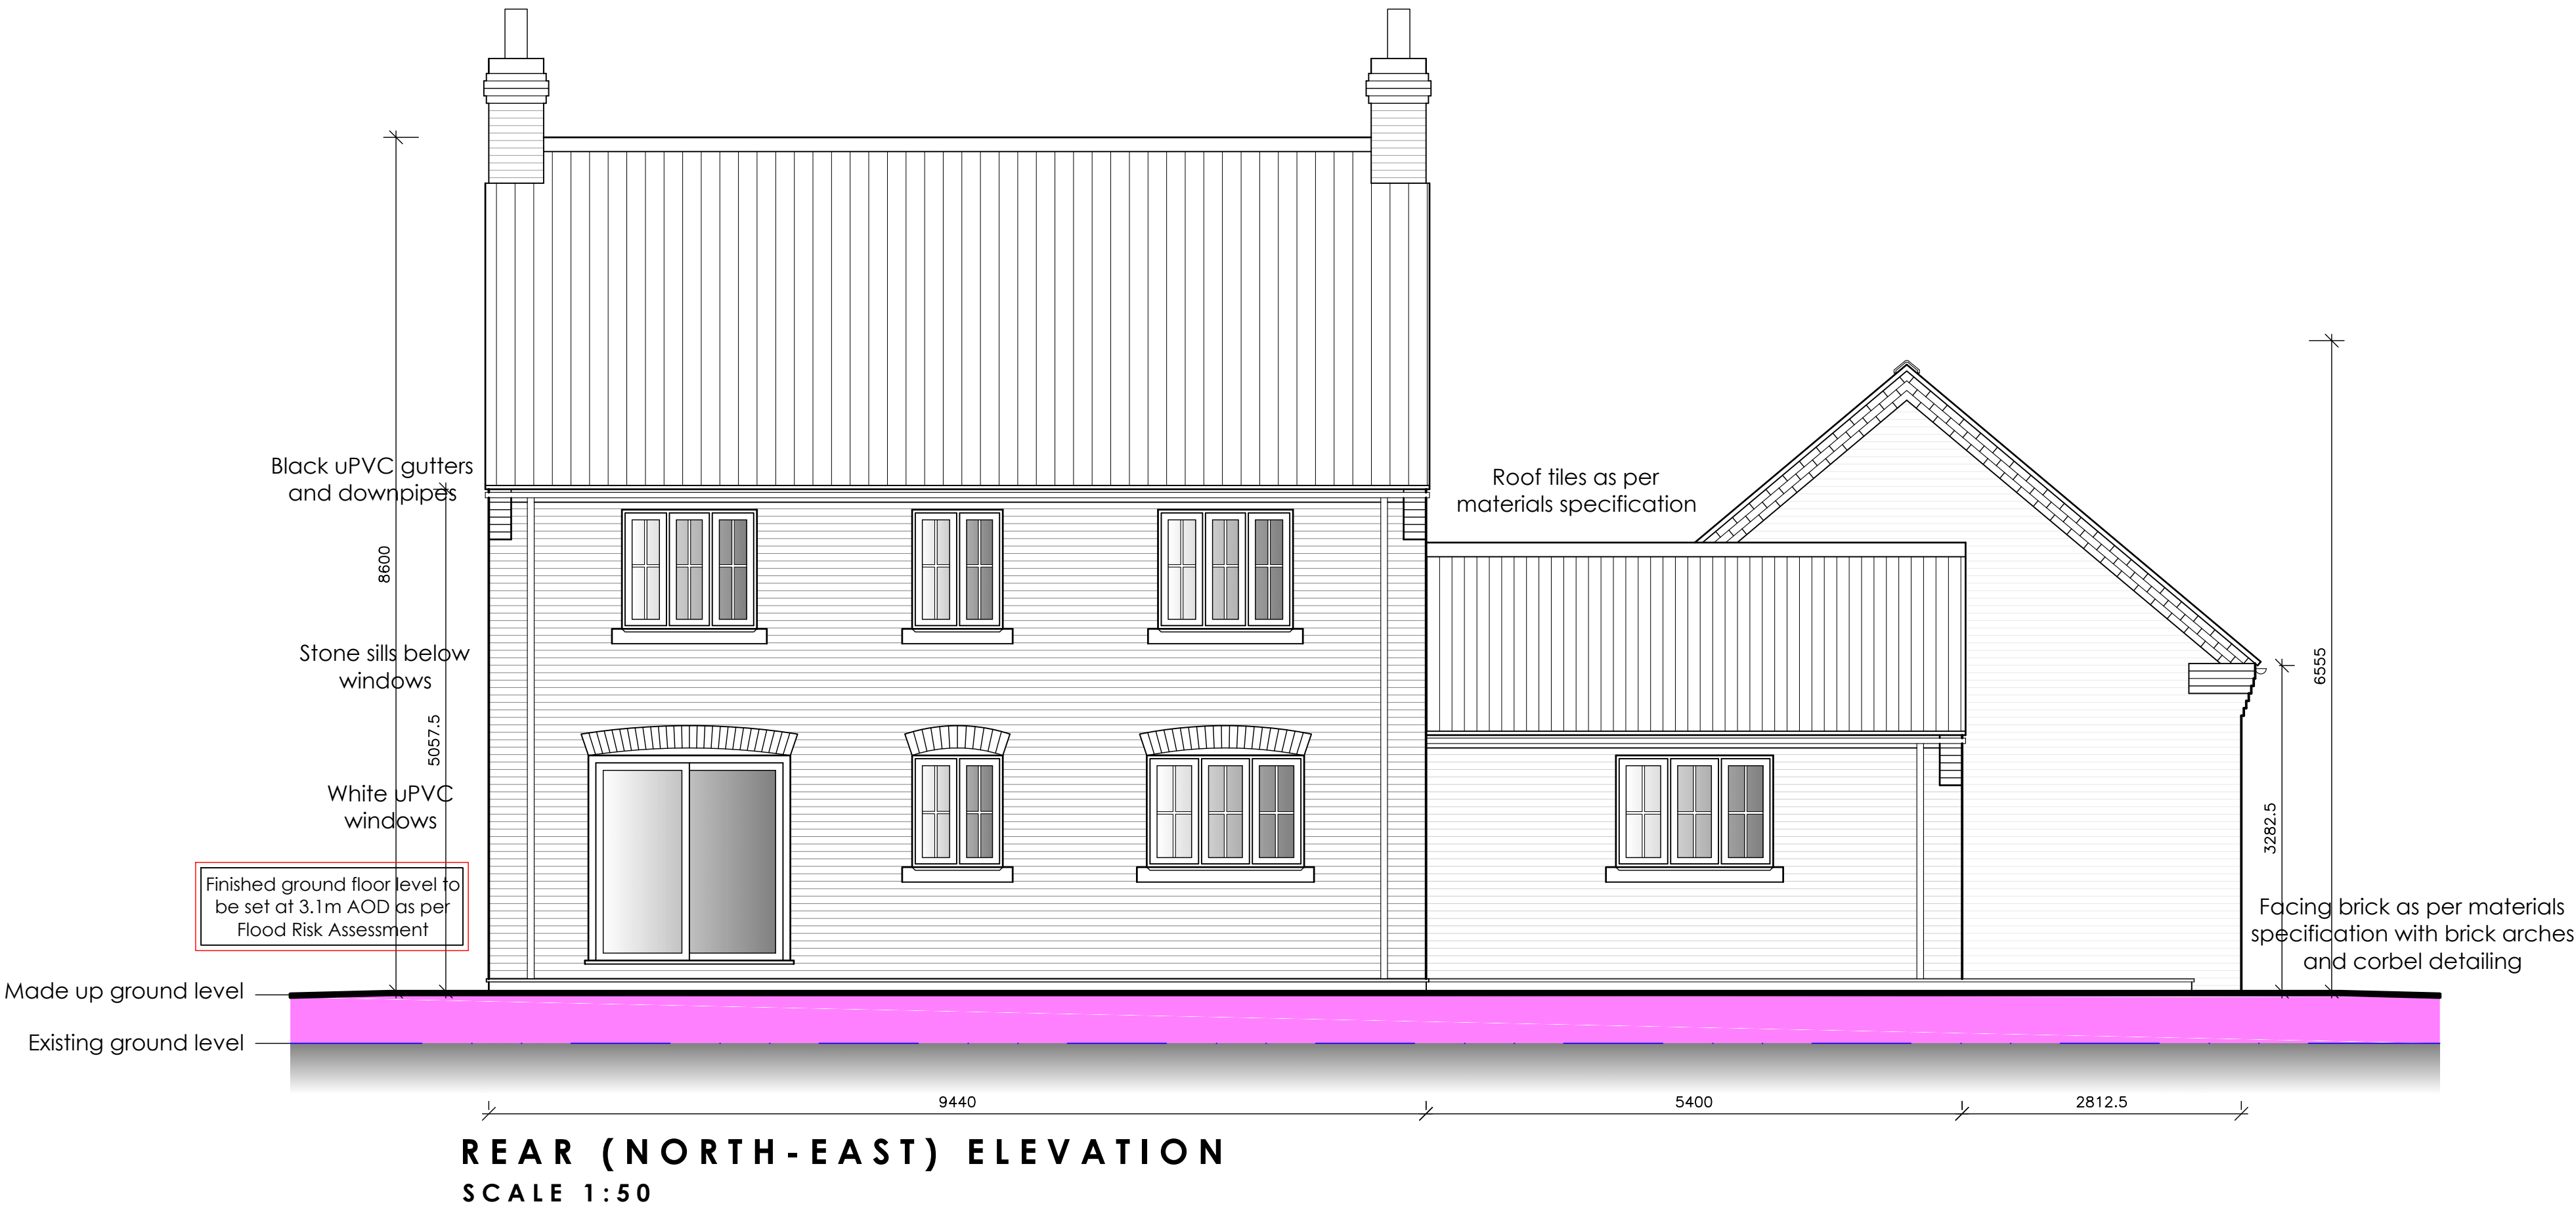

STUDIO21
DESIGN

ARCHITECTURAL SERVICES

Little Bishops Cottage Staunt Road Frithville Boston
Lincolnshire PE22 7ED

APPLICANT NAME:
Mr S Allen

PROPOSAL:
Proposed Residential Dwelling
Burton Corner
Sibsey Road
Boston
Lincolnshire, PE21 9QR

DATE:
September 2020
SCALE:
As Shown

DRAWING TITLE:
Proposed Elevations

DRAWING NO:
12-424-05

REVISION:
B