


PROPOSED


O.S. Location Plan

SCALE 1:1250

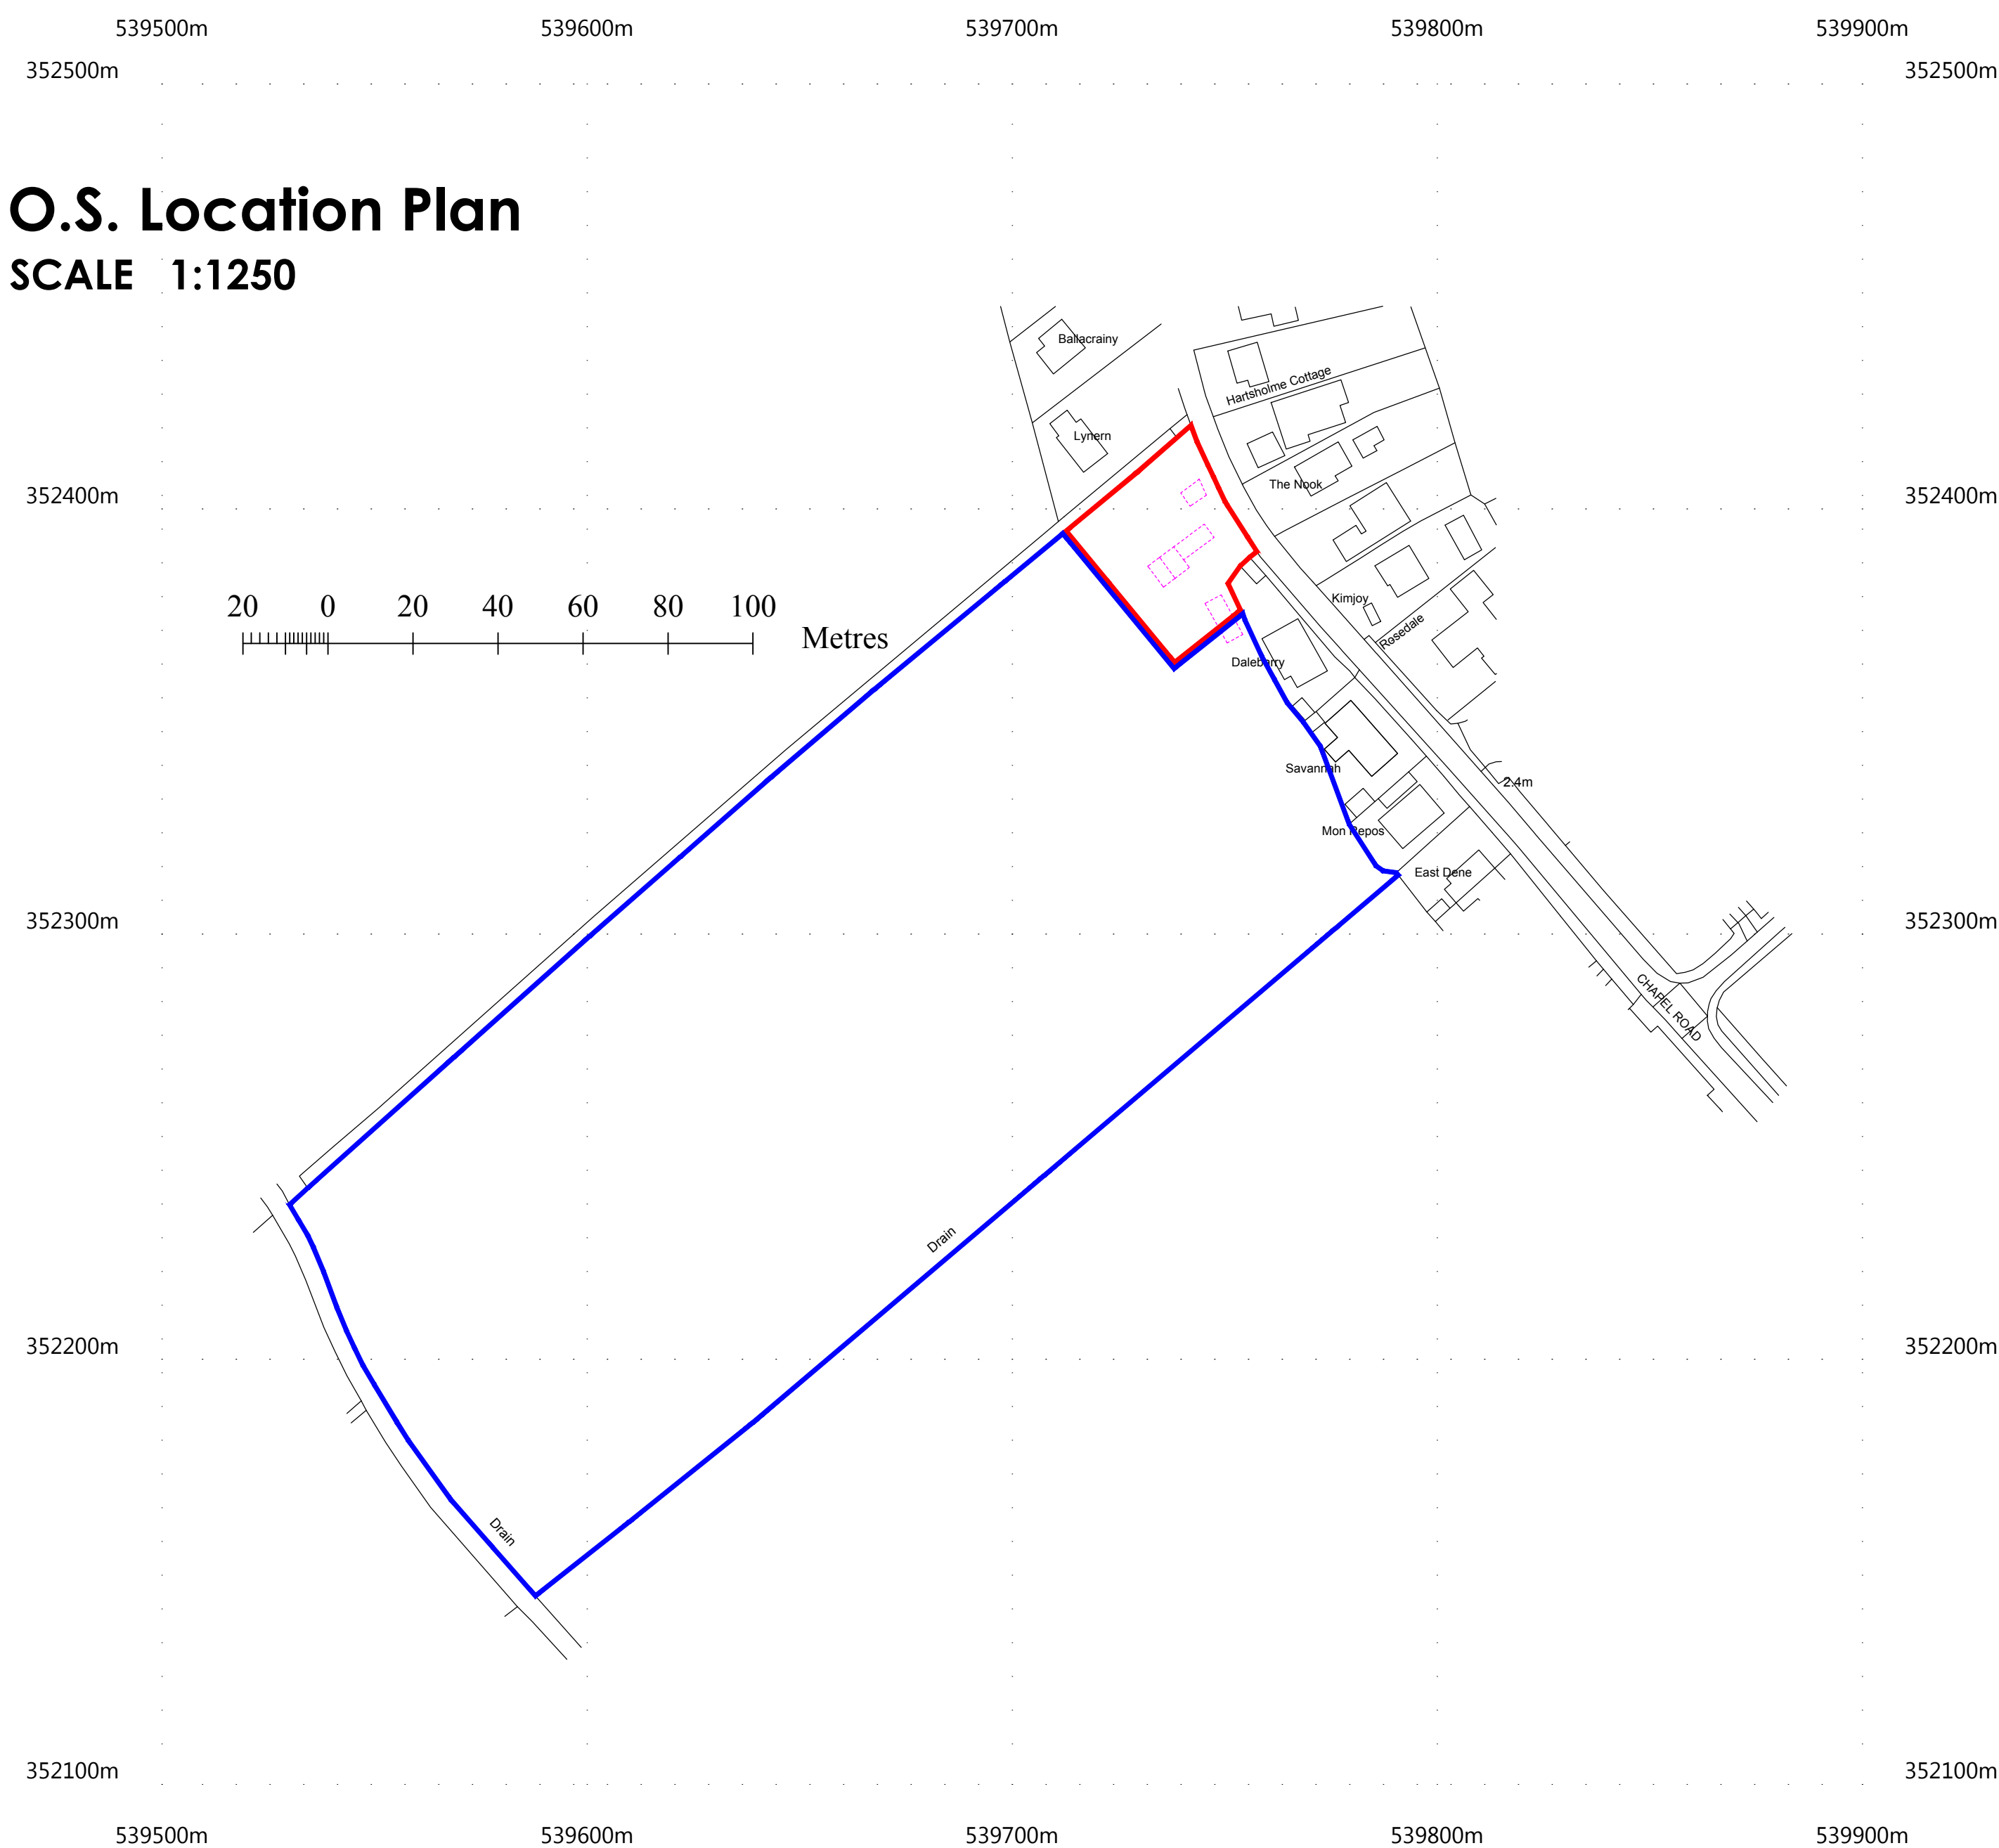

©Crown Copyright and database rights 2020 OS Licence no. 100051661

NOTES: All measurements are in mm unless otherwise specified. Do not scale from this drawing. Contractor to check dimensions on site and inform AF Architecture of discrepancies if required. This drawing is subject to Copyright.

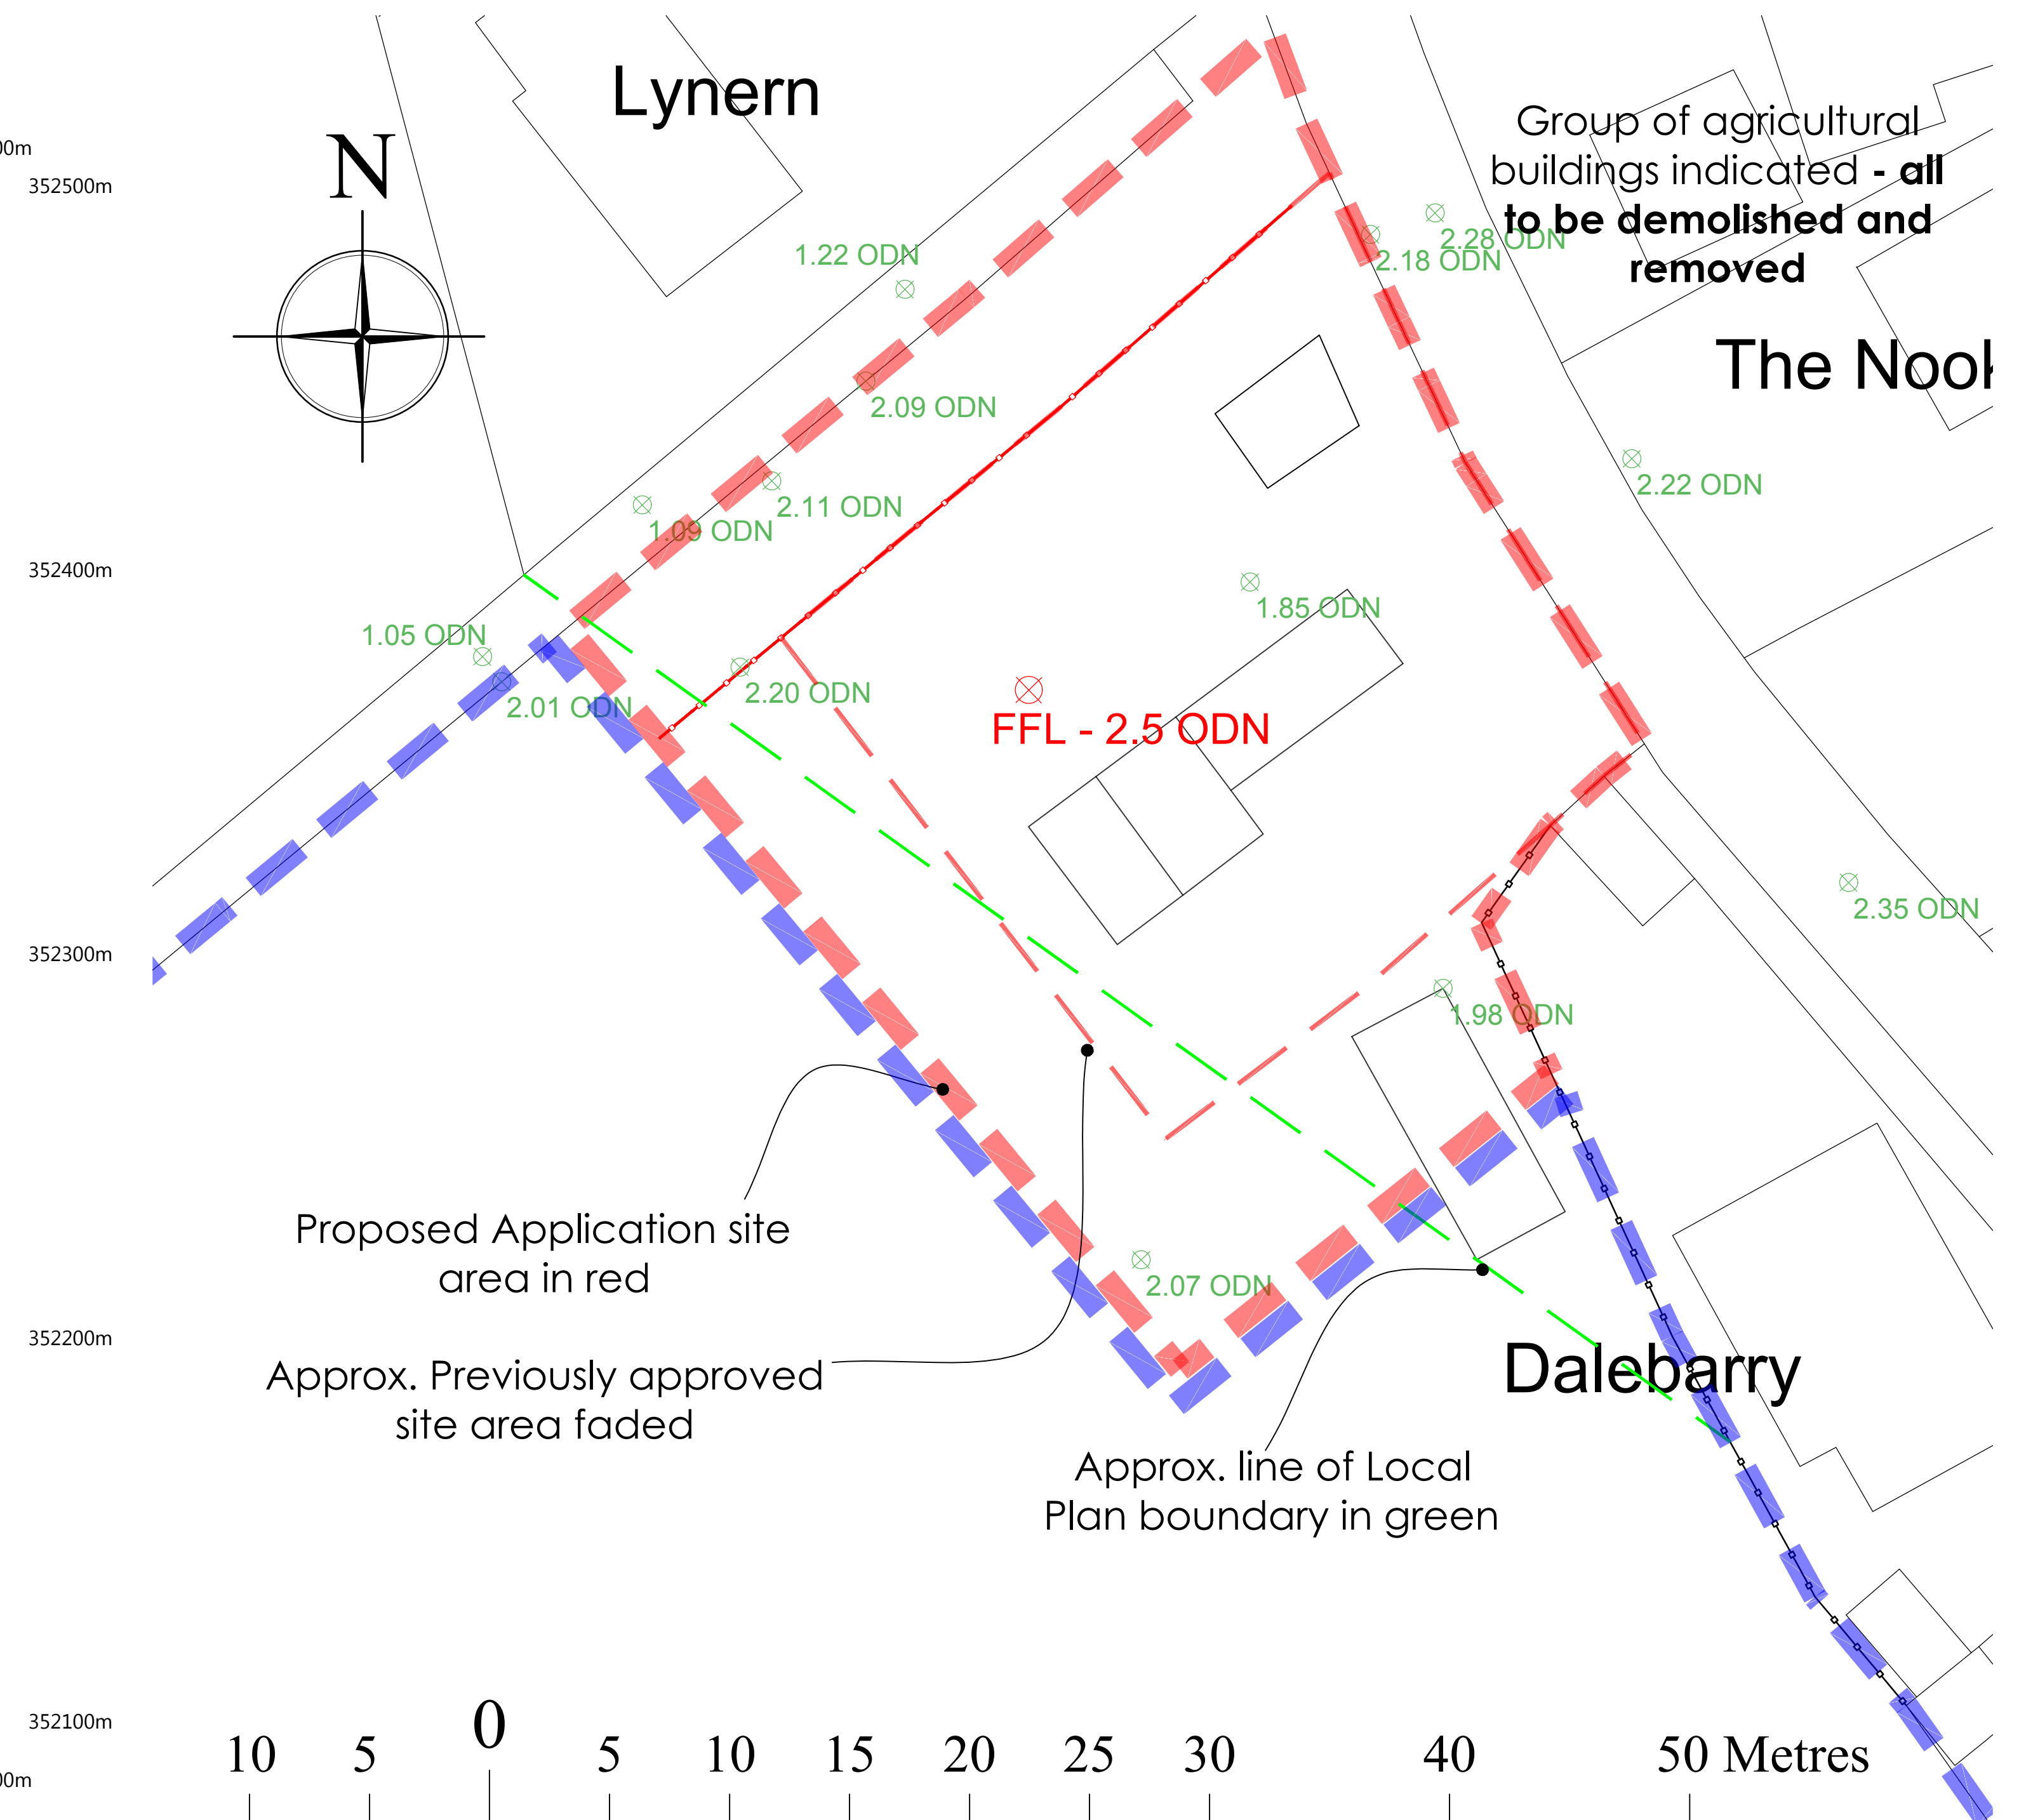

Proposed Application site
area in red

Approx. Previously approved
site area faded

Approx. line of Local
Plan boundary in green

Existing Block Plan

SCALE 1:200

Group of agricultural buildings indicated - **all to be demolished and removed**

The Noob

Dalebarry

AF Architecture
65 Robin Hoods Walk, Boston,
Lincolnshire PE21 9EX
Tel: 07985635436
E-mail: adrian@afarchitecture.co.uk



PROPOSED
PROJECT INFORMATION

APPLICANT NAME:	DATE:
Mr. & Mrs. Mackay	March 2021

PROPOSAL:
PROPOSED CONSTRUCTION OF 1 No. NEW
DWELLING AND DETACHED GARAGE

SITE ADDRESS:
Land at Chapel Road, Old Leake, Boston,
Lincolnshire PE22 9PP

DRAWING TITLE:
Existing O.S. Location and Block Plans

DRAWING NO: 21/198/Ex- 01	SCALE: As shown	REVISION: A	A1
------------------------------	--------------------	-----------------------	----

REV. A Note added to confirm removal of existing outbuildings as part of proposal 05.05.21 AF

PLANNING DRAWINGS