


ALL DIMENSIONS TO BE CONFIRMED ON SITE PRIOR TO ORDERING / FABRICATION OF MATERIALS AND COMMENCEMENT OF WORKS

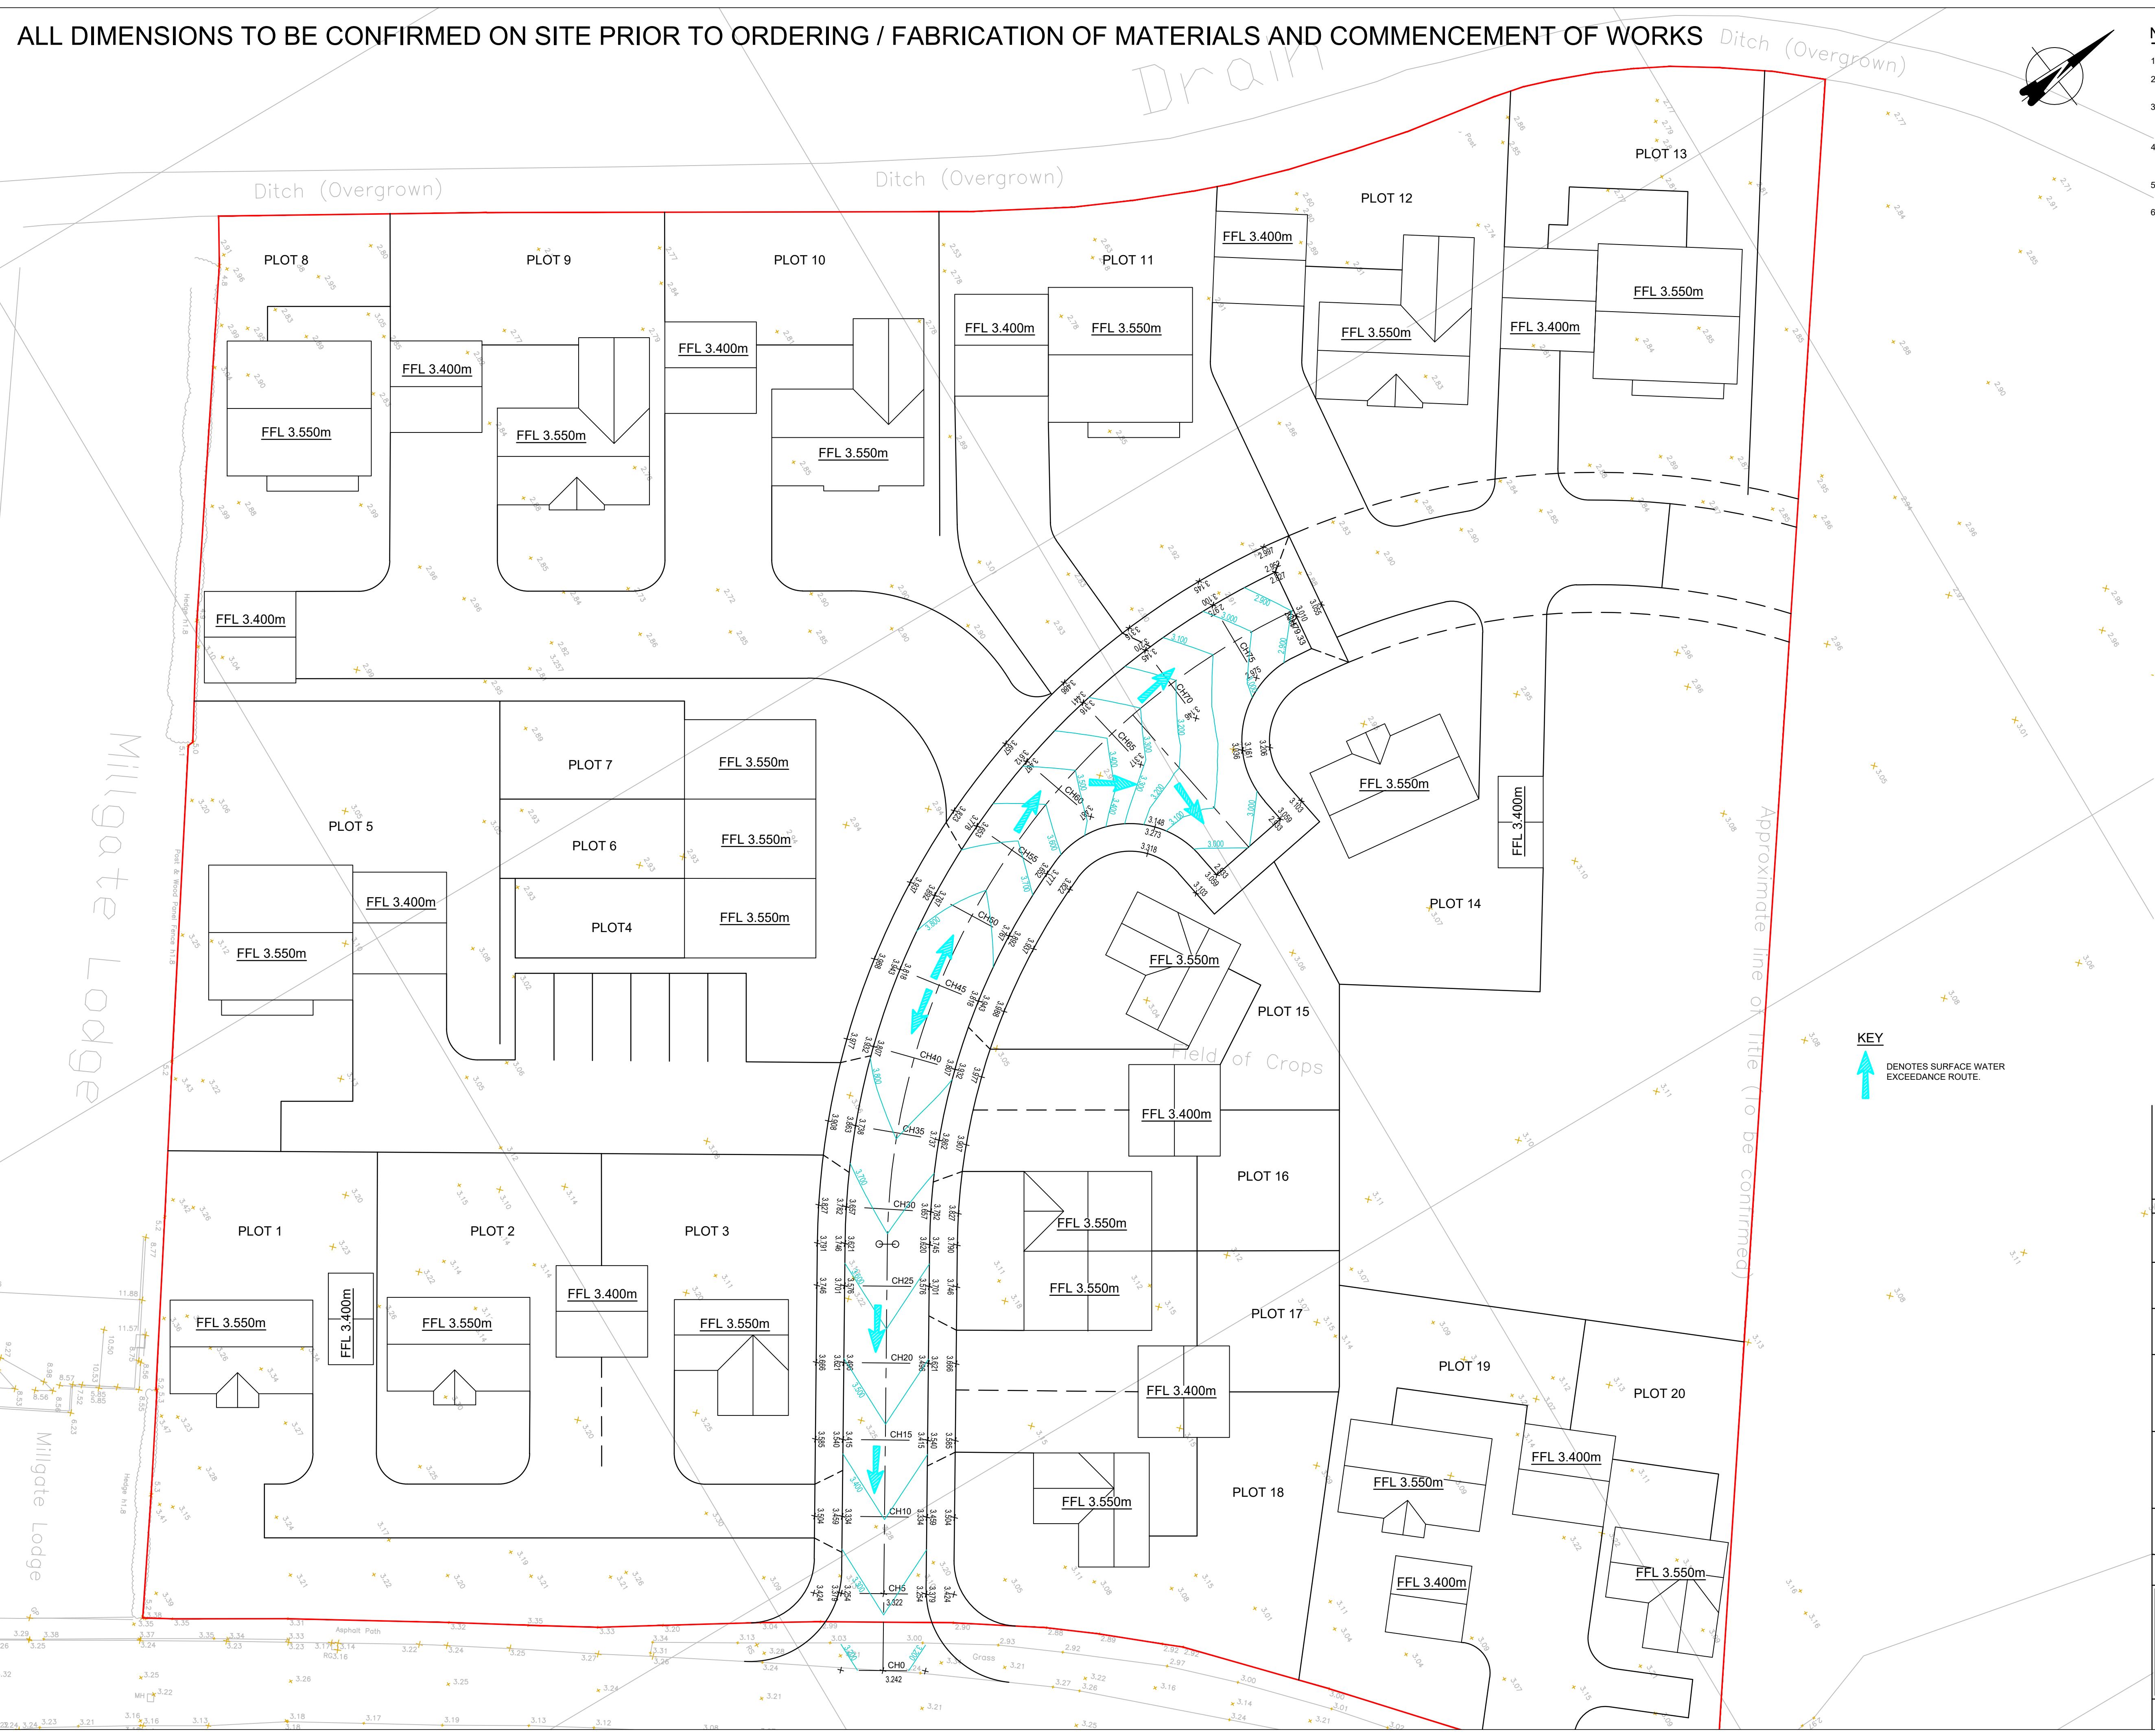

Notes

- IF IN DOUBT - ASK !!! DO NOT SCALE
- THIS DRAWING IS TO BE READ IN CONJUNCTION WITH ALL ARCHITECTS AND ENGINEERS DRAWINGS.
- ALL WORK TO BE CARRIED OUT IN ACCORDANCE WITH THE RELEVANT BRITISH STANDARDS, CODES OF PRACTICE AND BUILDING PRACTICE.
- ALL DIMENSIONS TO BE CHECKED PRIOR TO STARTING THE WORKS ON SITE. ANY DISCREPANCIES TO BE REPORTED TO THE ENGINEER IMMEDIATELY.
- CONTRACTOR TO ASCERTAIN THE LOCATION OF SERVICES ON SITE PRIOR TO STARTING THE WORK.
- ALL DIMENSIONS FOR CONSTRUCTION ARE TO BE OBTAINED FROM SITE MEASUREMENTS OR ARCHITECTS SETTING OUT DRAWINGS PRIOR TO MANUFACTURE/BUILDING.

CDM 2015 DESIGNER NOTES

IN ADDITION TO THE HAZARDS, AND RISKS NORMALLY ASSOCIATED WITH THE TYPE OF WORK DETAILED ON THIS DRAWING, NOTE THE FOLLOWING SIGNIFICANT RISKS AND INFORMATION.

CONSTRUCTION:

- N/A

FOR INFORMATION RELATING TO END USE, MAINTENANCE, DEMOLITION, SEE THE HEALTH AND SAFETY FILE.

IT IS ASSUMED THAT ALL WORKS WILL BE CARRIED OUT BY A COMPETENT CONTRACTOR, WHERE APPROPRIATE, TO AN APPROVED METHOD STATEMENT.

KEY

↑ DENOTES SURFACE WATER EXCEEDANCE ROUTE.

P1	FIRST ISSUE.	GD	20.10.22
ISSUE	REVISION	BY	DATE

THIS DRAWING IS THE PROPERTY OF DAVID SMITH ASSOCIATES. IT MUST NOT BE REPRODUCED, COPIED NOR ITS CONTENTS DIVULGED WITHOUT THEIR PERMISSION.
©DAVID SMITH ASSOCIATES

ISSUE **PRELIMINARY**


CLIENT
GIANT HOMES LIMITED

CONTRACT
**RESIDENTIAL DEVELOPMENT
ASPERTON ROAD, WIGTOFT
BOSTON, LINCOLNSHIRE**

TITLE
**PROPOSED SURFACE WATER
EXCEEDANCE PLAN**

ARCHITECT

DRAWN GD	CHECKED	DATE OCT. '22	SCALE 1:200 @ A1
-------------	---------	------------------	---------------------



David Smith Associates
Consulting Structural & Civil Engineers

Tel: (01604)782620 8 Duncan Close
Email: northampton@dsagroup.co.uk Moulton Park
Website: www.dsagroup.co.uk Northampton NN3 6WL

DRAWING NUMBER	22	48789/53	REVISION P3
-------------------	----	----------	----------------