


P:\Projects\700-708\723 Warrington Bulkers\723-13 Land adjacent to 114 Sleaford Road\CAD Files\100-RDC Drawings\Current\Site Location Plan.dwg, 07/05/2010 14:53:57

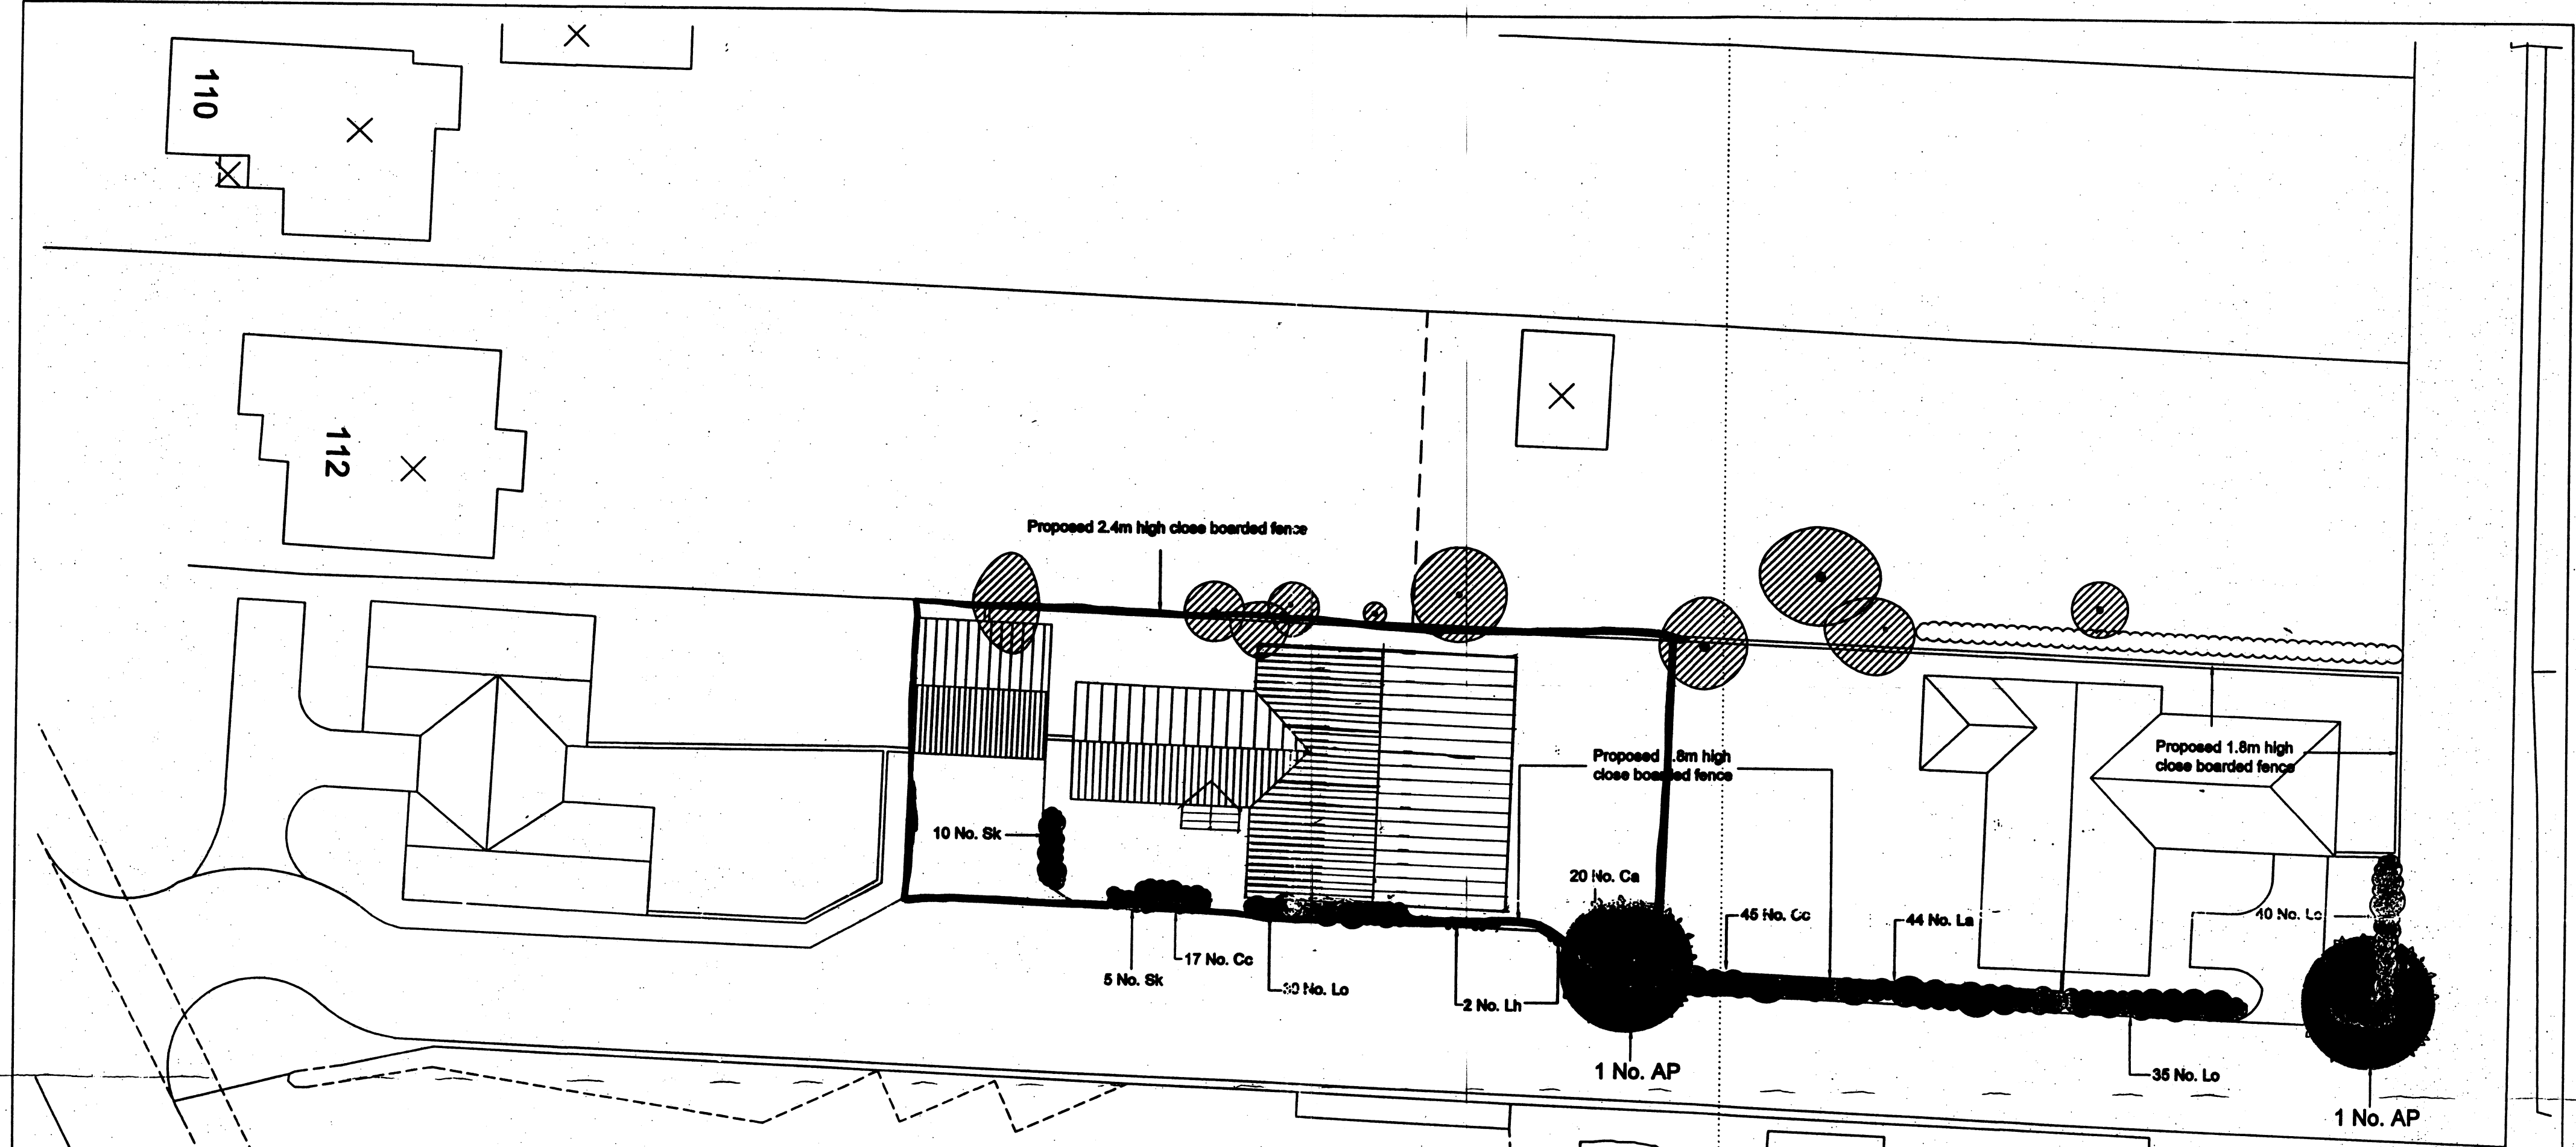


THIS DRAWING IS FOR THE
PURPOSE OF OBTAINING
PLANNING PERMISSION ONLY

Reproduced from Ordnance Survey Map with the permission
of the controller of HM Stationery Office. © Crown Copyright reserved
Robert Doughty Consultancy Licence No. 100010813

PLANT SCHEDULE						
Trees						
Qty	Abbr	Species	Girth	Height (cm)	Root Zone	Specification
2	AE	Acer platanoides 'Crimson King'	12-14	350-425	RH	Heavy Standard, 5 breaks
Shrub Planting						
Qty	Abbr	Species	Height (cm)	Pot Size (Litres)	Specification	Density (No./m²)
20	Ca	Camus ssp 'Blaikie'	20-30	3L	Branches 3 breaks	3
44	La	Lavandula angustifolia 'Hidcote'	20-30	3L	Bushy: 5 breaks	4
15	Sk	Skimmia japonica 'Rubella'	30-40	3L	Bushy: 3 breaks	3
Hedge						
Qty	Abbr	Species	Height (cm)	Pot Size (Litres)	Specification	Density (meters)
105	La	Ligustrum ovalifolium 'Vandae'	60-80	3L	Branches 3 breaks	300m
Note: Hedges to be planted in single rows						
Climber						
Qty	Abbr	Species	Height (cm)	Pot Size (Litres)	Specification	Density (meters)
2	Lh	Lonicera heckrottii 'Dorsetensis'	60-80	3L	canes; several breaks; 3 breaks	800m
7.05.723-8m						

BOSTON BOROUGH COUNCIL
DEVELOPMENT SERVICES
APPLICATION No: B/12/0033
RECEIVED: 16 JAN 2013
PLAN No: 1/4

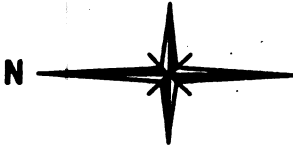

COPY

RECEIVED
PLAN No:

Rev.	By	Notes	Date
		Amended drawing and Matheson	
Plot 3: - PROPOSED S.F.3 LAYOUT			
Project: Land Adjacent to 114 Sleaford Road, Boston			
Drawing title: Landscape Details			
Drawing No.	Rev.	Drawn	Checked
Scale	1:200 @ A2		

All measurements should be checked against the conditions and any discrepancies should be brought to the attention of the Robert Doughty Consultancy.