



**GROUND FLOOR PLAN**

TOTAL:  
56 BEDROOMS  
2 STOREY  
5% ACCESSIBLE  
TO SUIT PART M

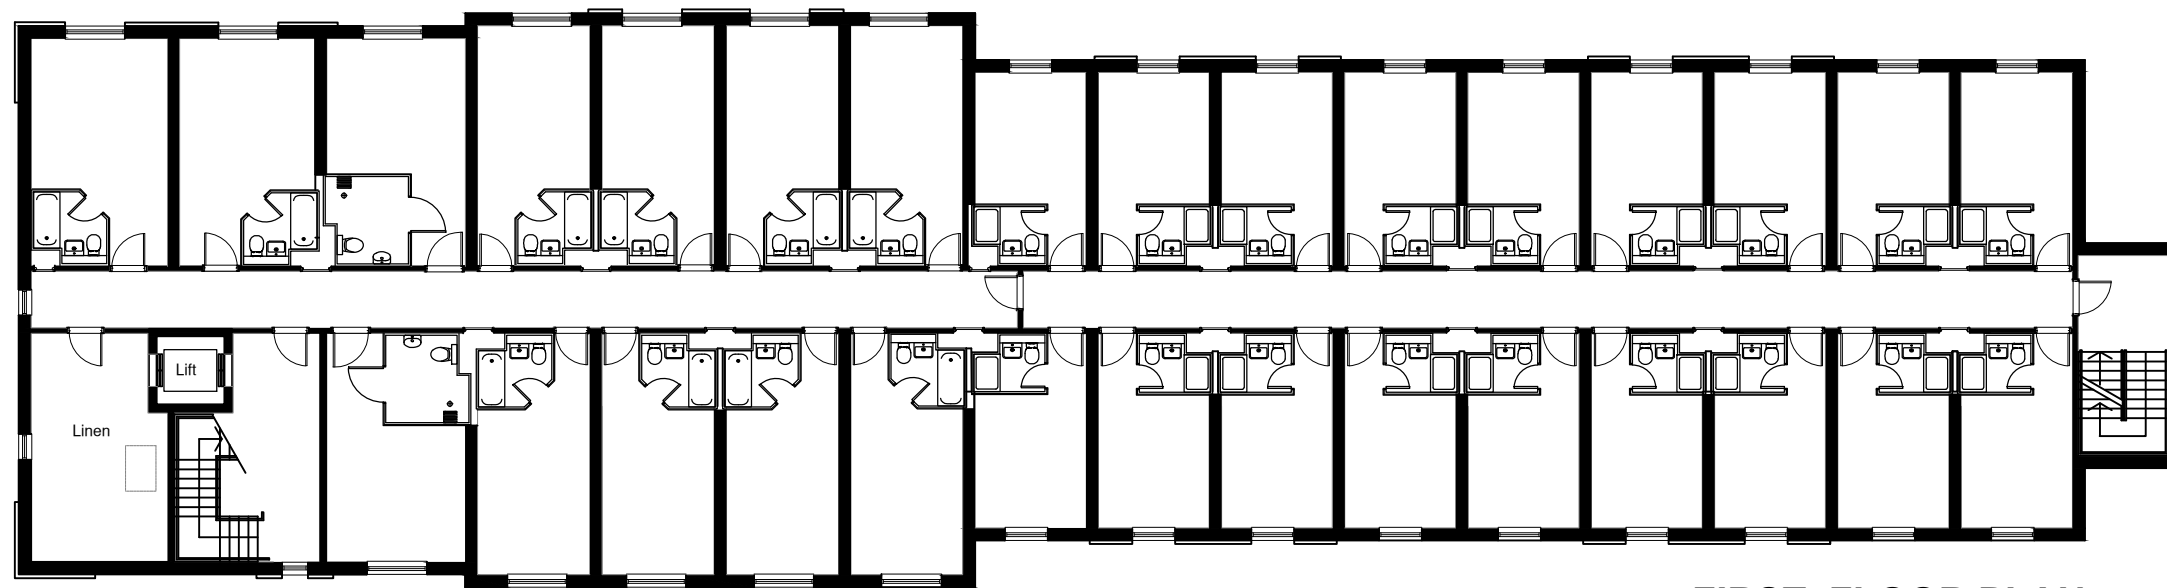

**FIRST FLOOR PLAN**

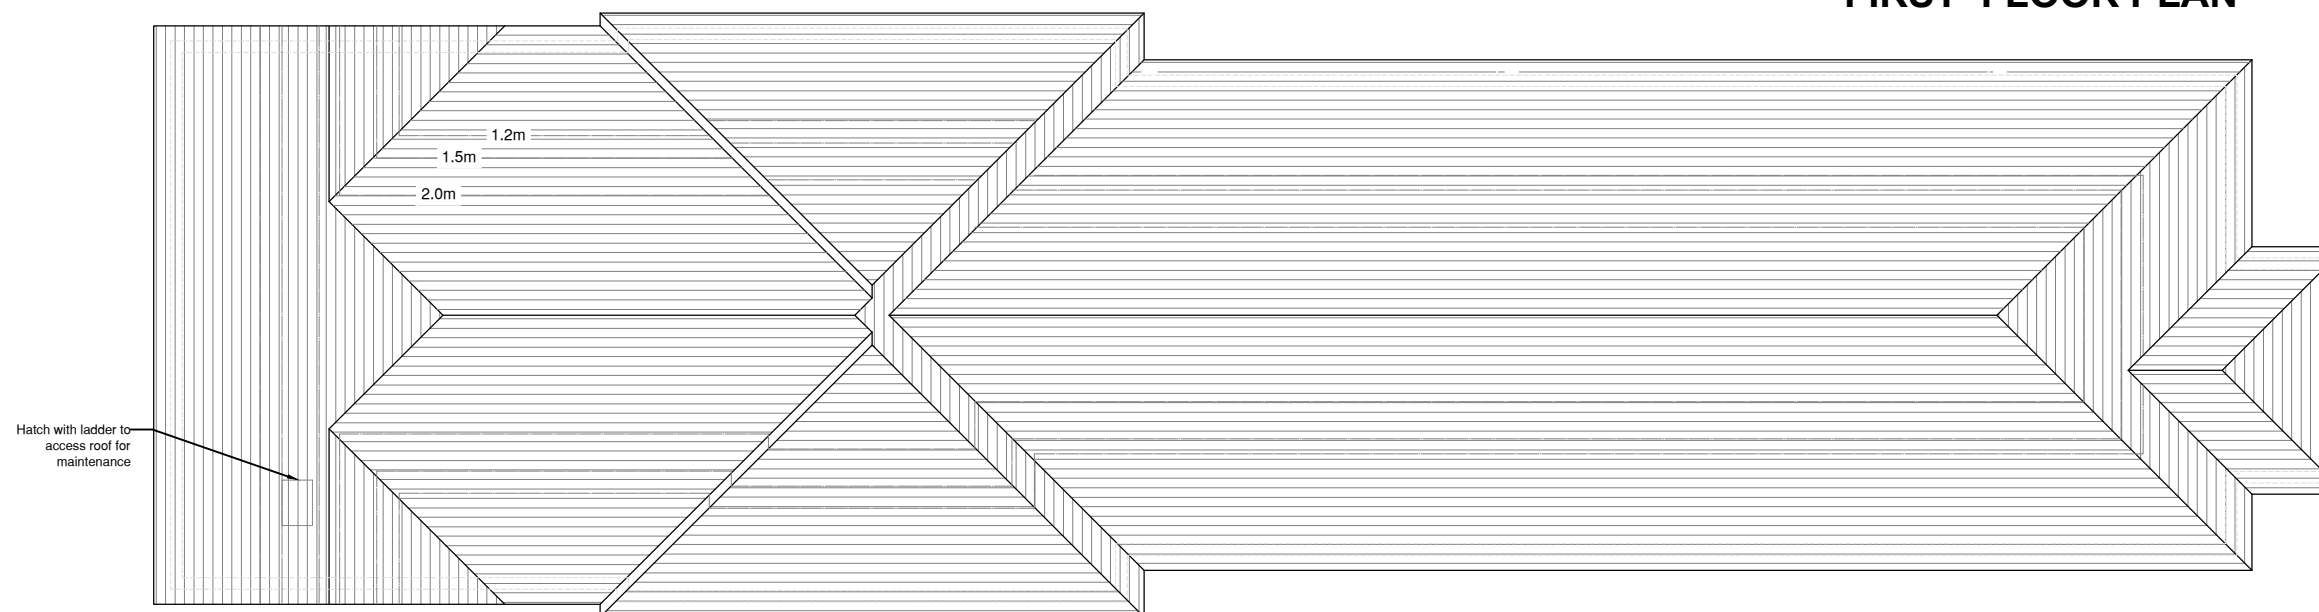

**ROOF PLAN**