
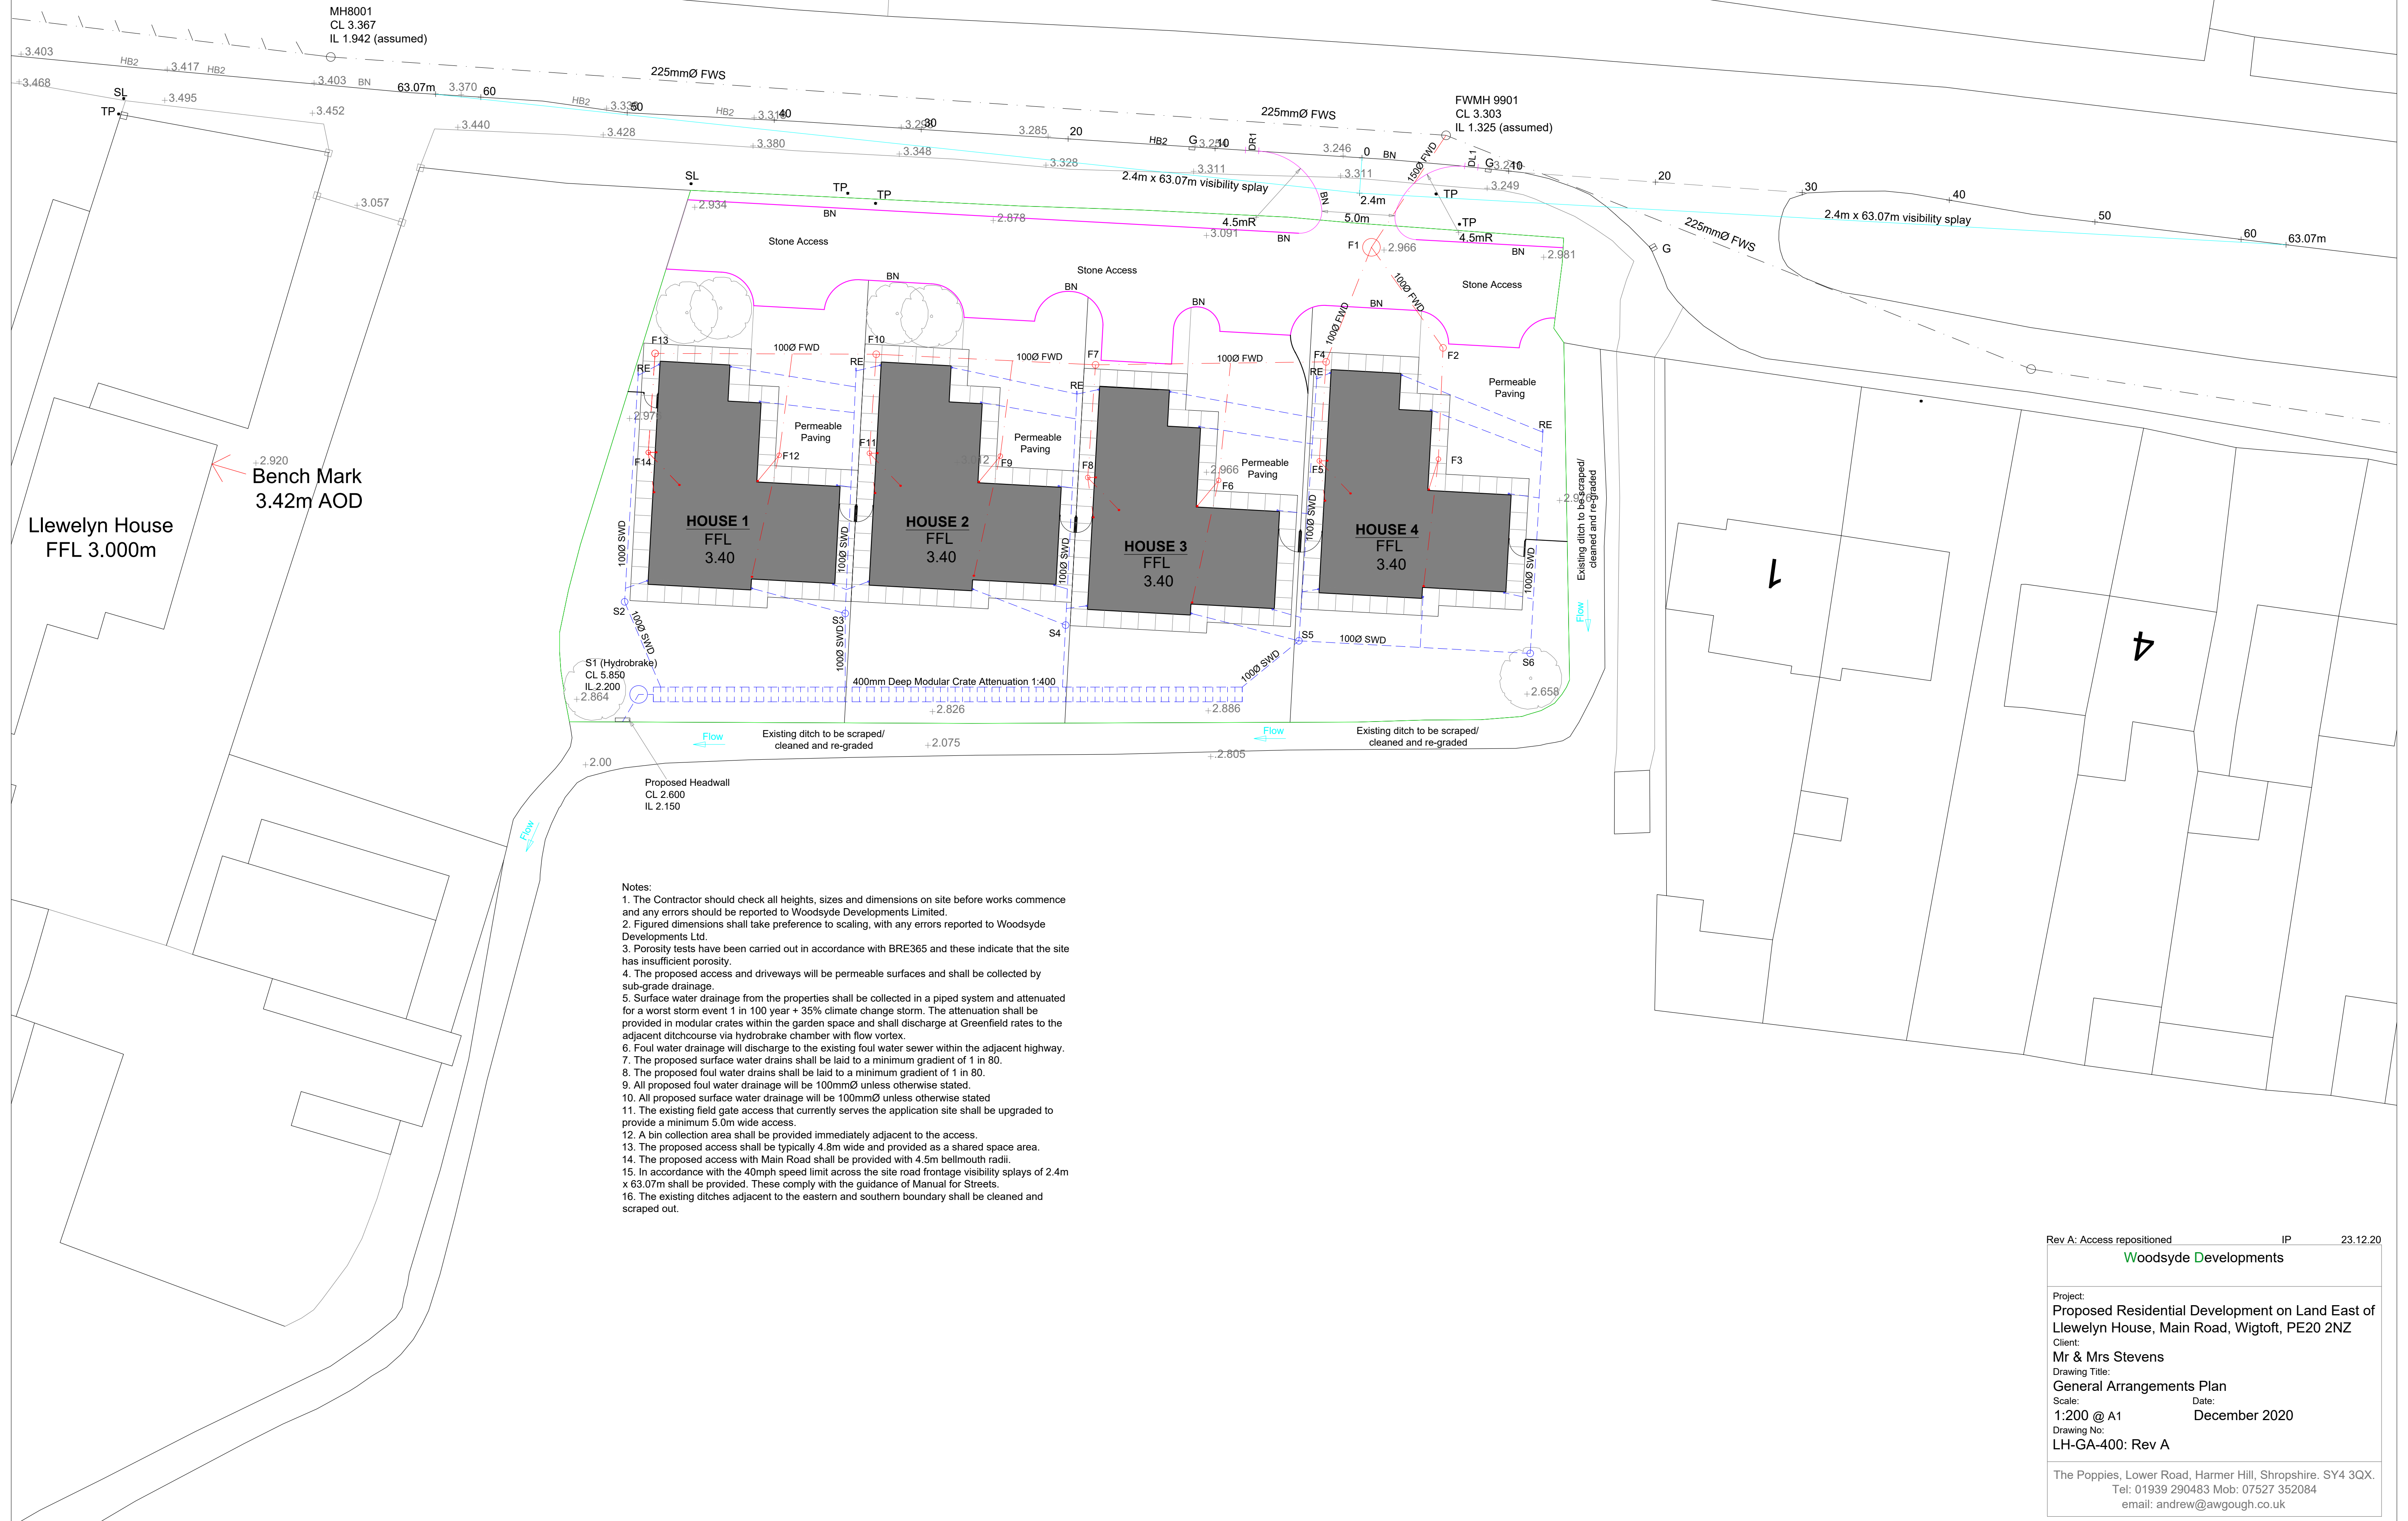


The Copyright of this drawing/design is vested in Woodsyde Development Ltd and must not be copied or reproduced in part or whole without prior written consent

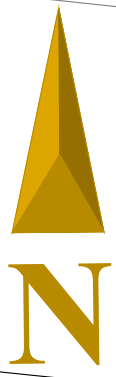

Rev A: Access repositioned IP 23.12.20
Woodsyde Developments

Project:
Proposed Residential Development on Land East of
Llewelyn House, Main Road, Wigtoft, PE20 2NZ
Client:
Mr & Mrs Stevens
Drawing Title:
General Arrangements Plan
Scale: 1:200 @ A1 Date: December 2020
Drawing No:
LH-GA-400: Rev A

The Poppies, Lower Road, Harmer Hill, Shropshire. SY4 3QX.
Tel: 01939 290483 Mob: 07527 352084
email: andrew@awgough.co.uk