


for

Wakefield
West Yorkshire
WF1 5RL
Tel: 01924 239813
Email: teamgreen.orders@conservatory.com

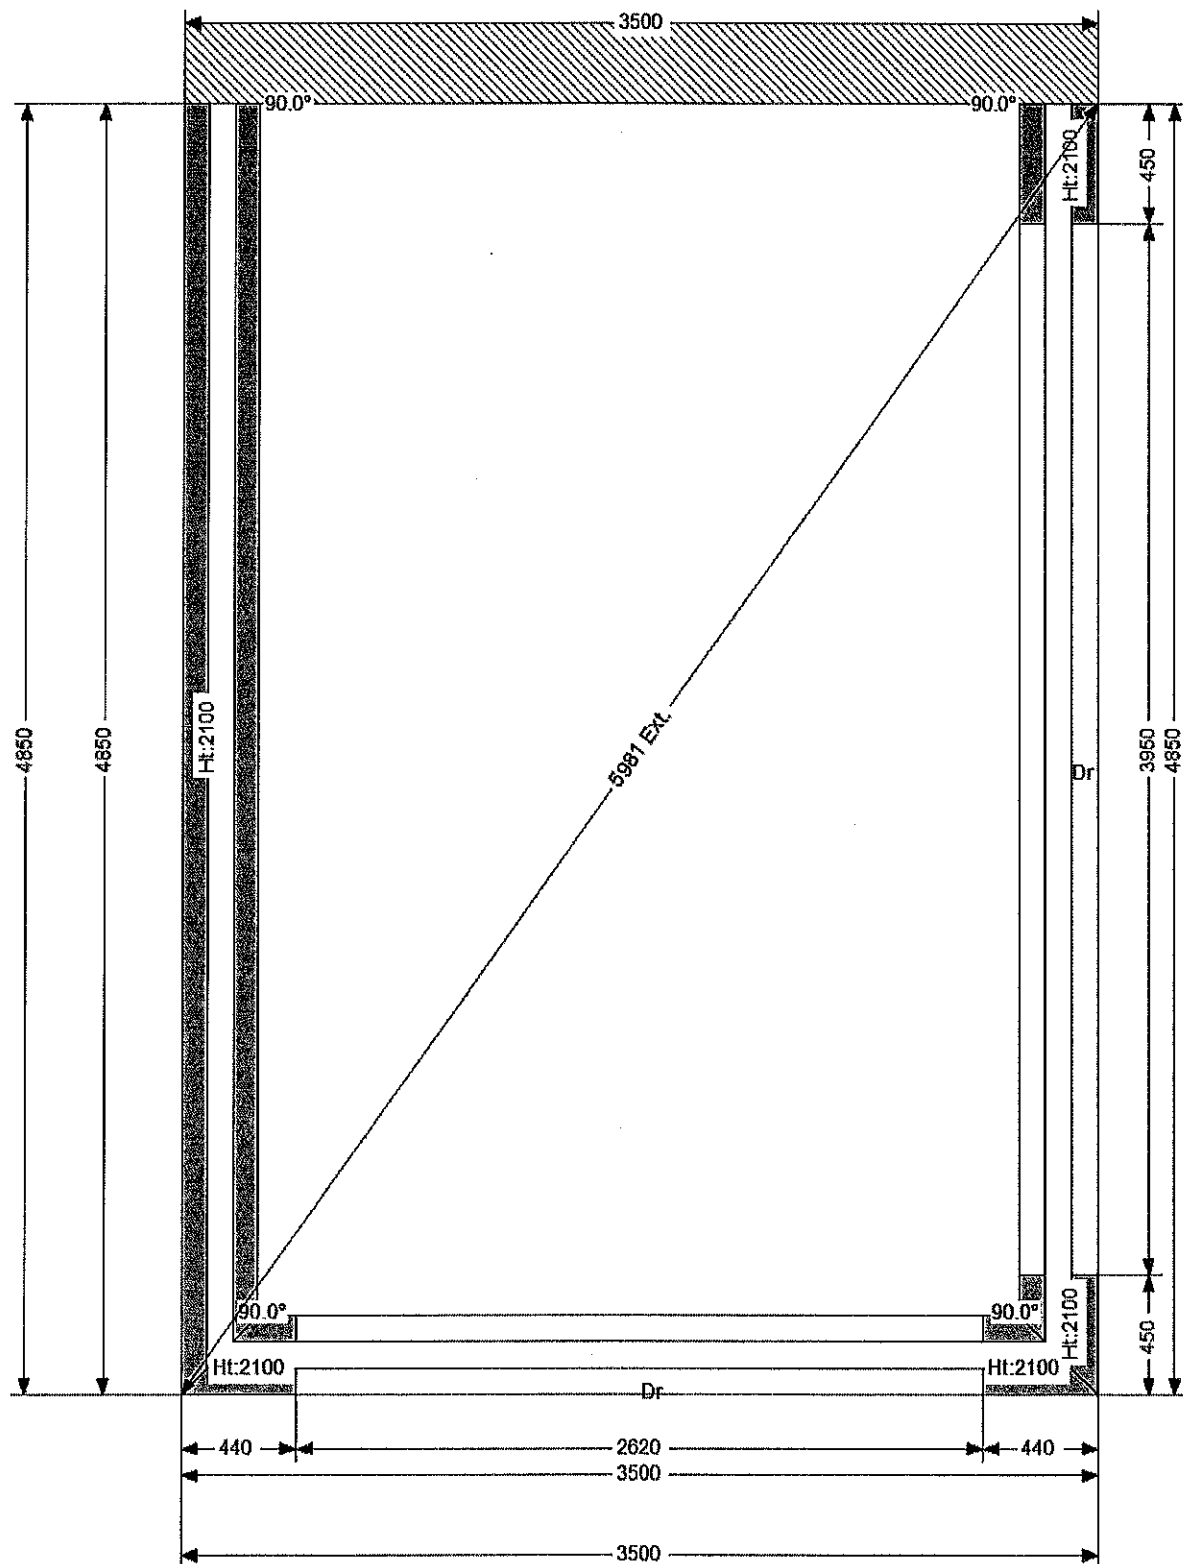

External Span : 3500 mm
External Pojection : 4850 mm
Dwarf Wall Heights : 2100
DPC Height : 200

| | |
|-------------------------------|-----------------------|
| Total Brickwork Area | : 26.17m ² |
| Total External Brickwork Area | : 13.92m ² |
| External DPC Area | : 2.64 |
| External Floor Area | : 16.98m ² |