
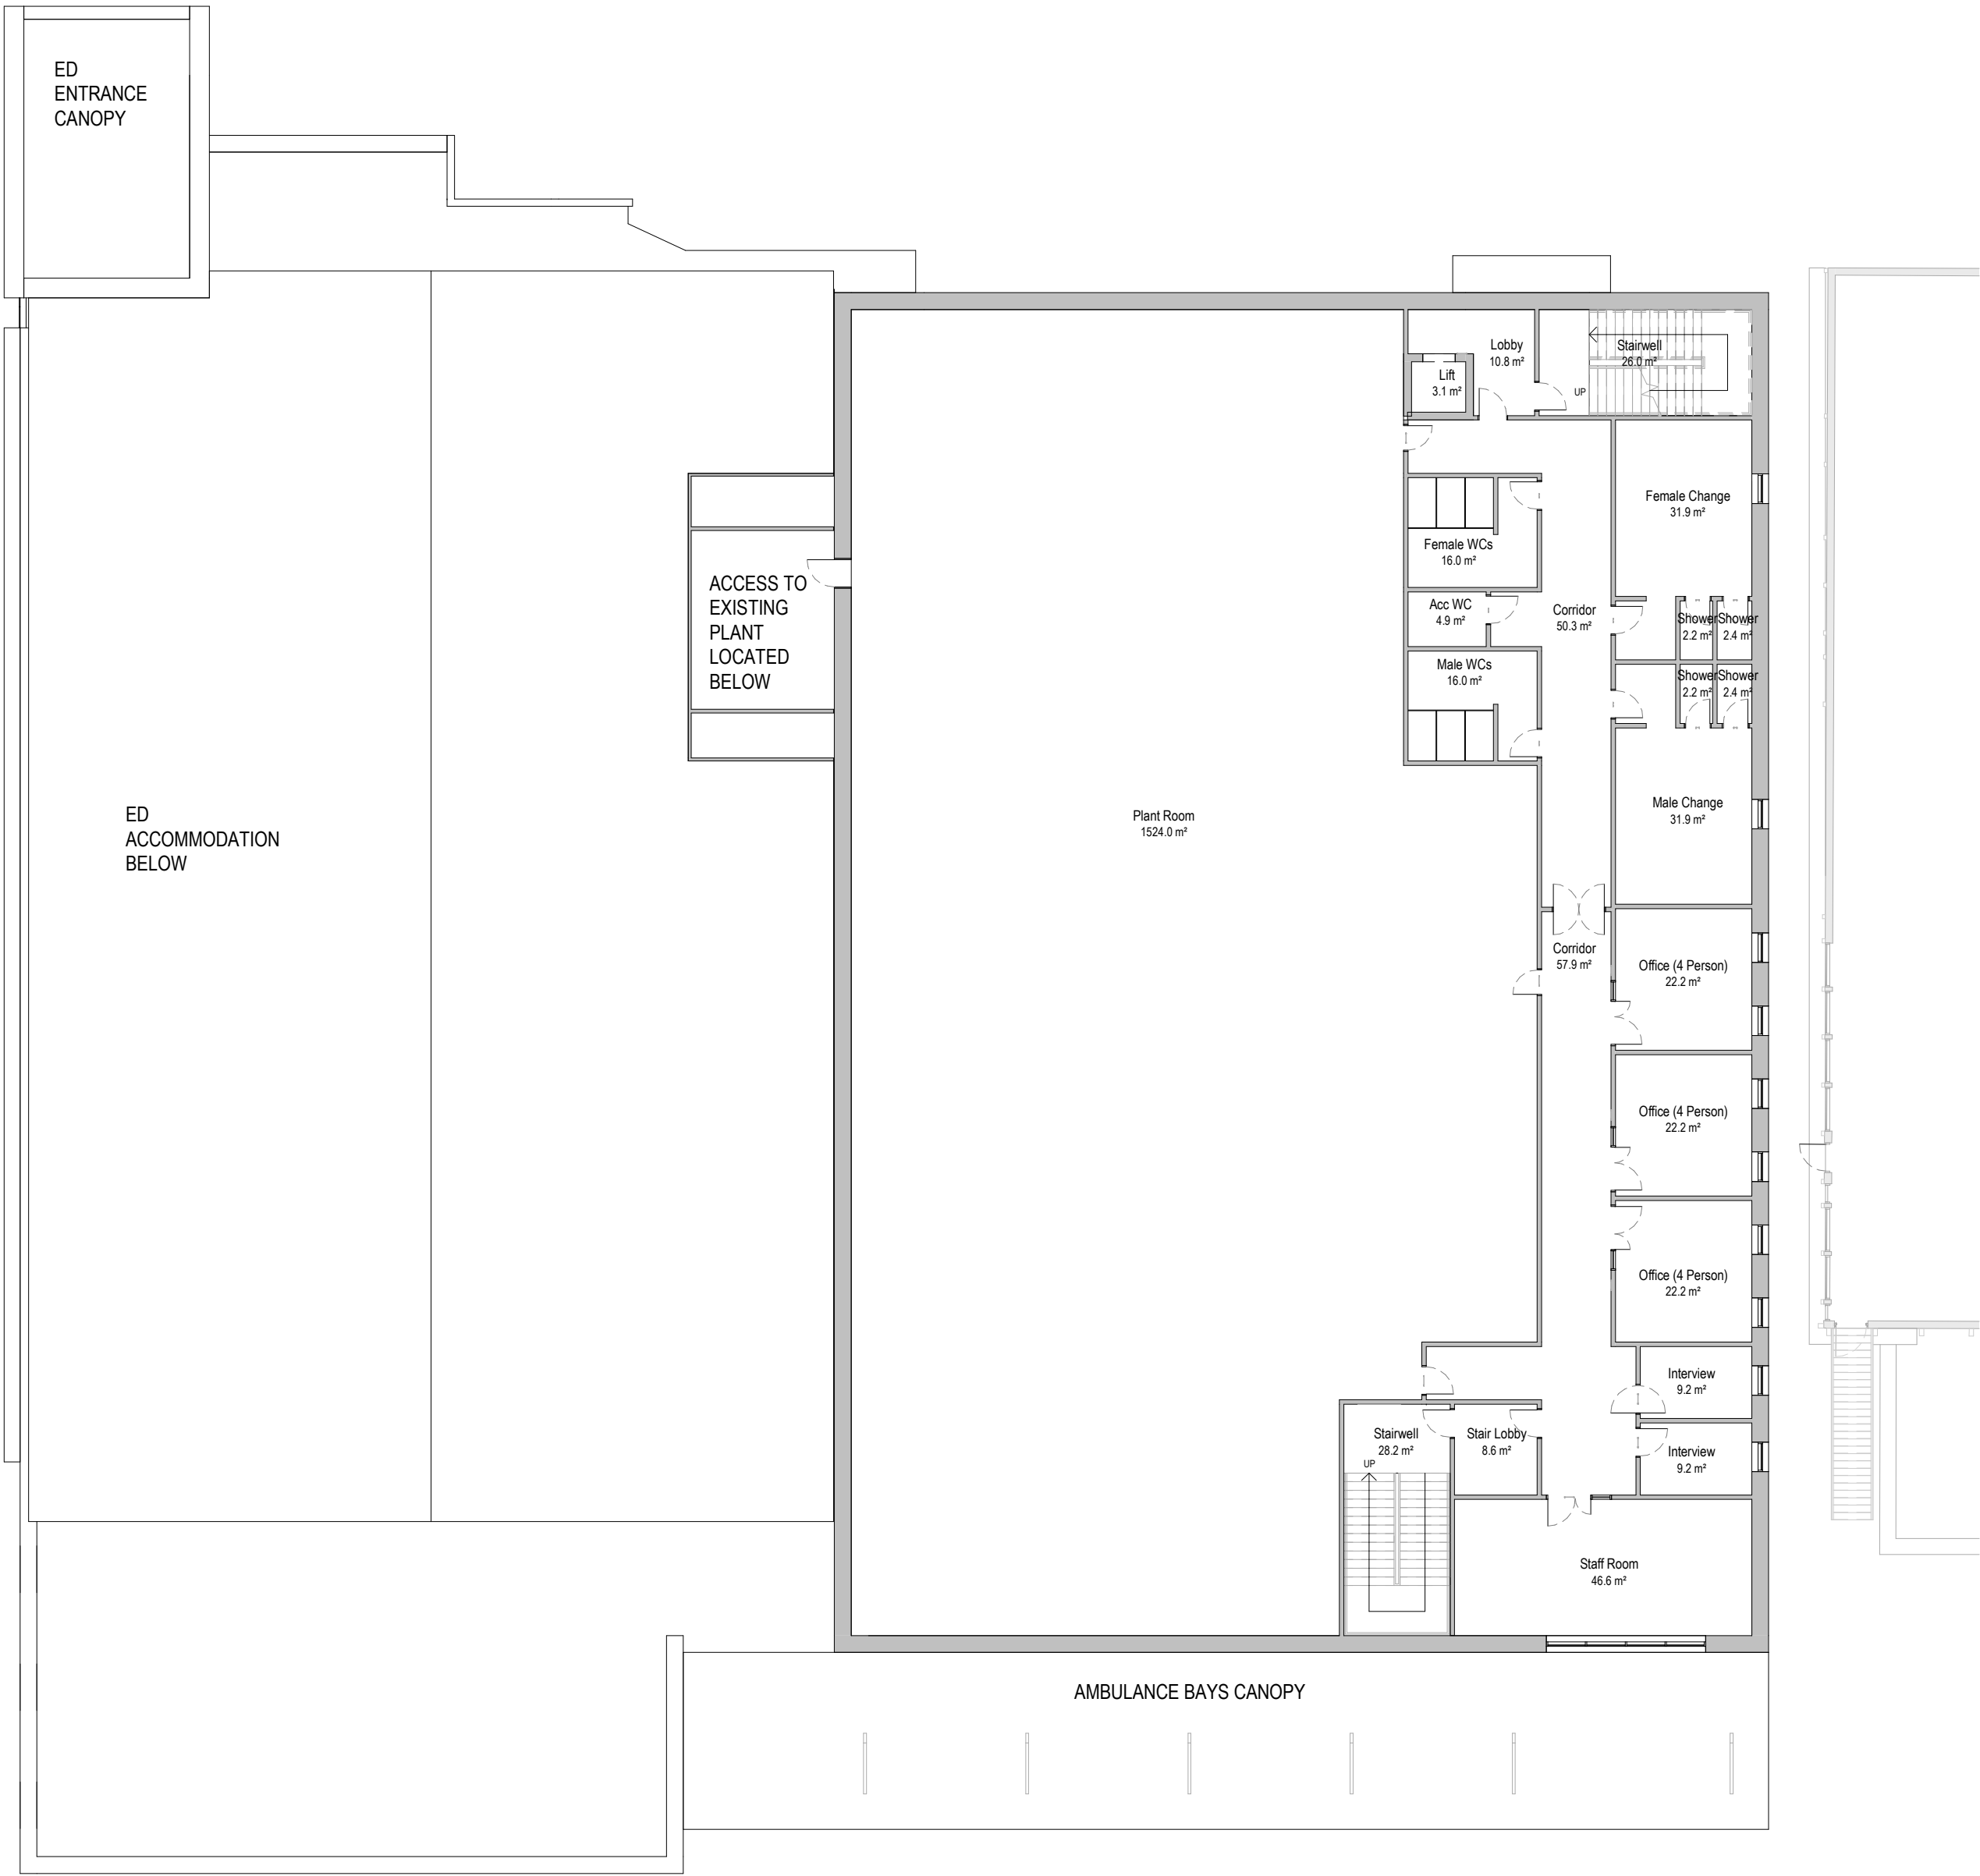


*For the purposes of Planning Consent the following applies to any copy of this drawing made by the Local Authority:

This copy has been made by and with the authority of the person required to make the plan and drawing open to public inspection pursuant to Section 47 of the Copyright, Designs and Patents Act 1988. Unless that Act provides a relevant exception to copyright, the copy must not be copied without the prior permission of the copyright owner. If any copy is made under the authority only the whole drawing including the copyright holder's name and this notice, is to be copied."

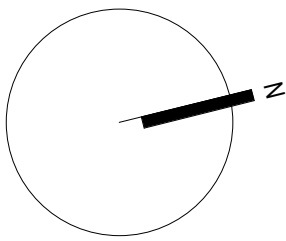

1: FIRST FLOOR PLAN
1 : 200

P02	29.10.21	Issued for Planning	DN	AJG
P01	26.10.21	Issued for Client Sign-Off	DN	AJG
Rev:	Date:	Description:	By:	Auth:
			a.	84 Albion Street
				Leeds
				West Yorkshire
				LS1 6AG
			e.	Leeds@pandhs.co.uk
			t.	0113 245 4332
			w.	www.pandhs.co.uk

Client:
UNITED LINCOLSHIRE HOSPITALS

Project No: Project Name:
3403 EMERGENCY DEPARTMENT, PILGRIM HOSPITAL

Project	Originator	Functional	Spatial	Form	Discipline	Number
GM21	PHS	ZZ	01	D	A	07009
PROPOSED FIRST FLOOR PLAN						
Status:						Revision:
Code	Description					Code
S2	INFORMATION					P02

Created By:	Authorised By:	Date:	Scale at A1:
CB	JG	26.10.21	1 : 200

This document is © P+HS Architects. If in doubt ASK. Drawing measurements shall not be obtained by scaling. Verify all dimensions prior to construction or product manufacture. Immediately report any discrepancies on this document to the Architect. This document shall be read in conjunction with associated models, specifications and related consultants documents.