


Material Specifications:

Roof Finish - Kingspan Trapezoidal Roof Cladding - Goose Wing Grey
Wall Finish - Kingspan Trapezoidal Wall Cladding - Goose Wing Grey
Windows and Doors - Powder Coated Aluminium - colour - Ral 2004
Cladding Trim - Powder Coated Aluminium - colour - Grey
Fascias and Soffits- Powder coated Aluminium (colour - dark grey)
Feature Fascias and Soffits- Powder Coated Ral 2004

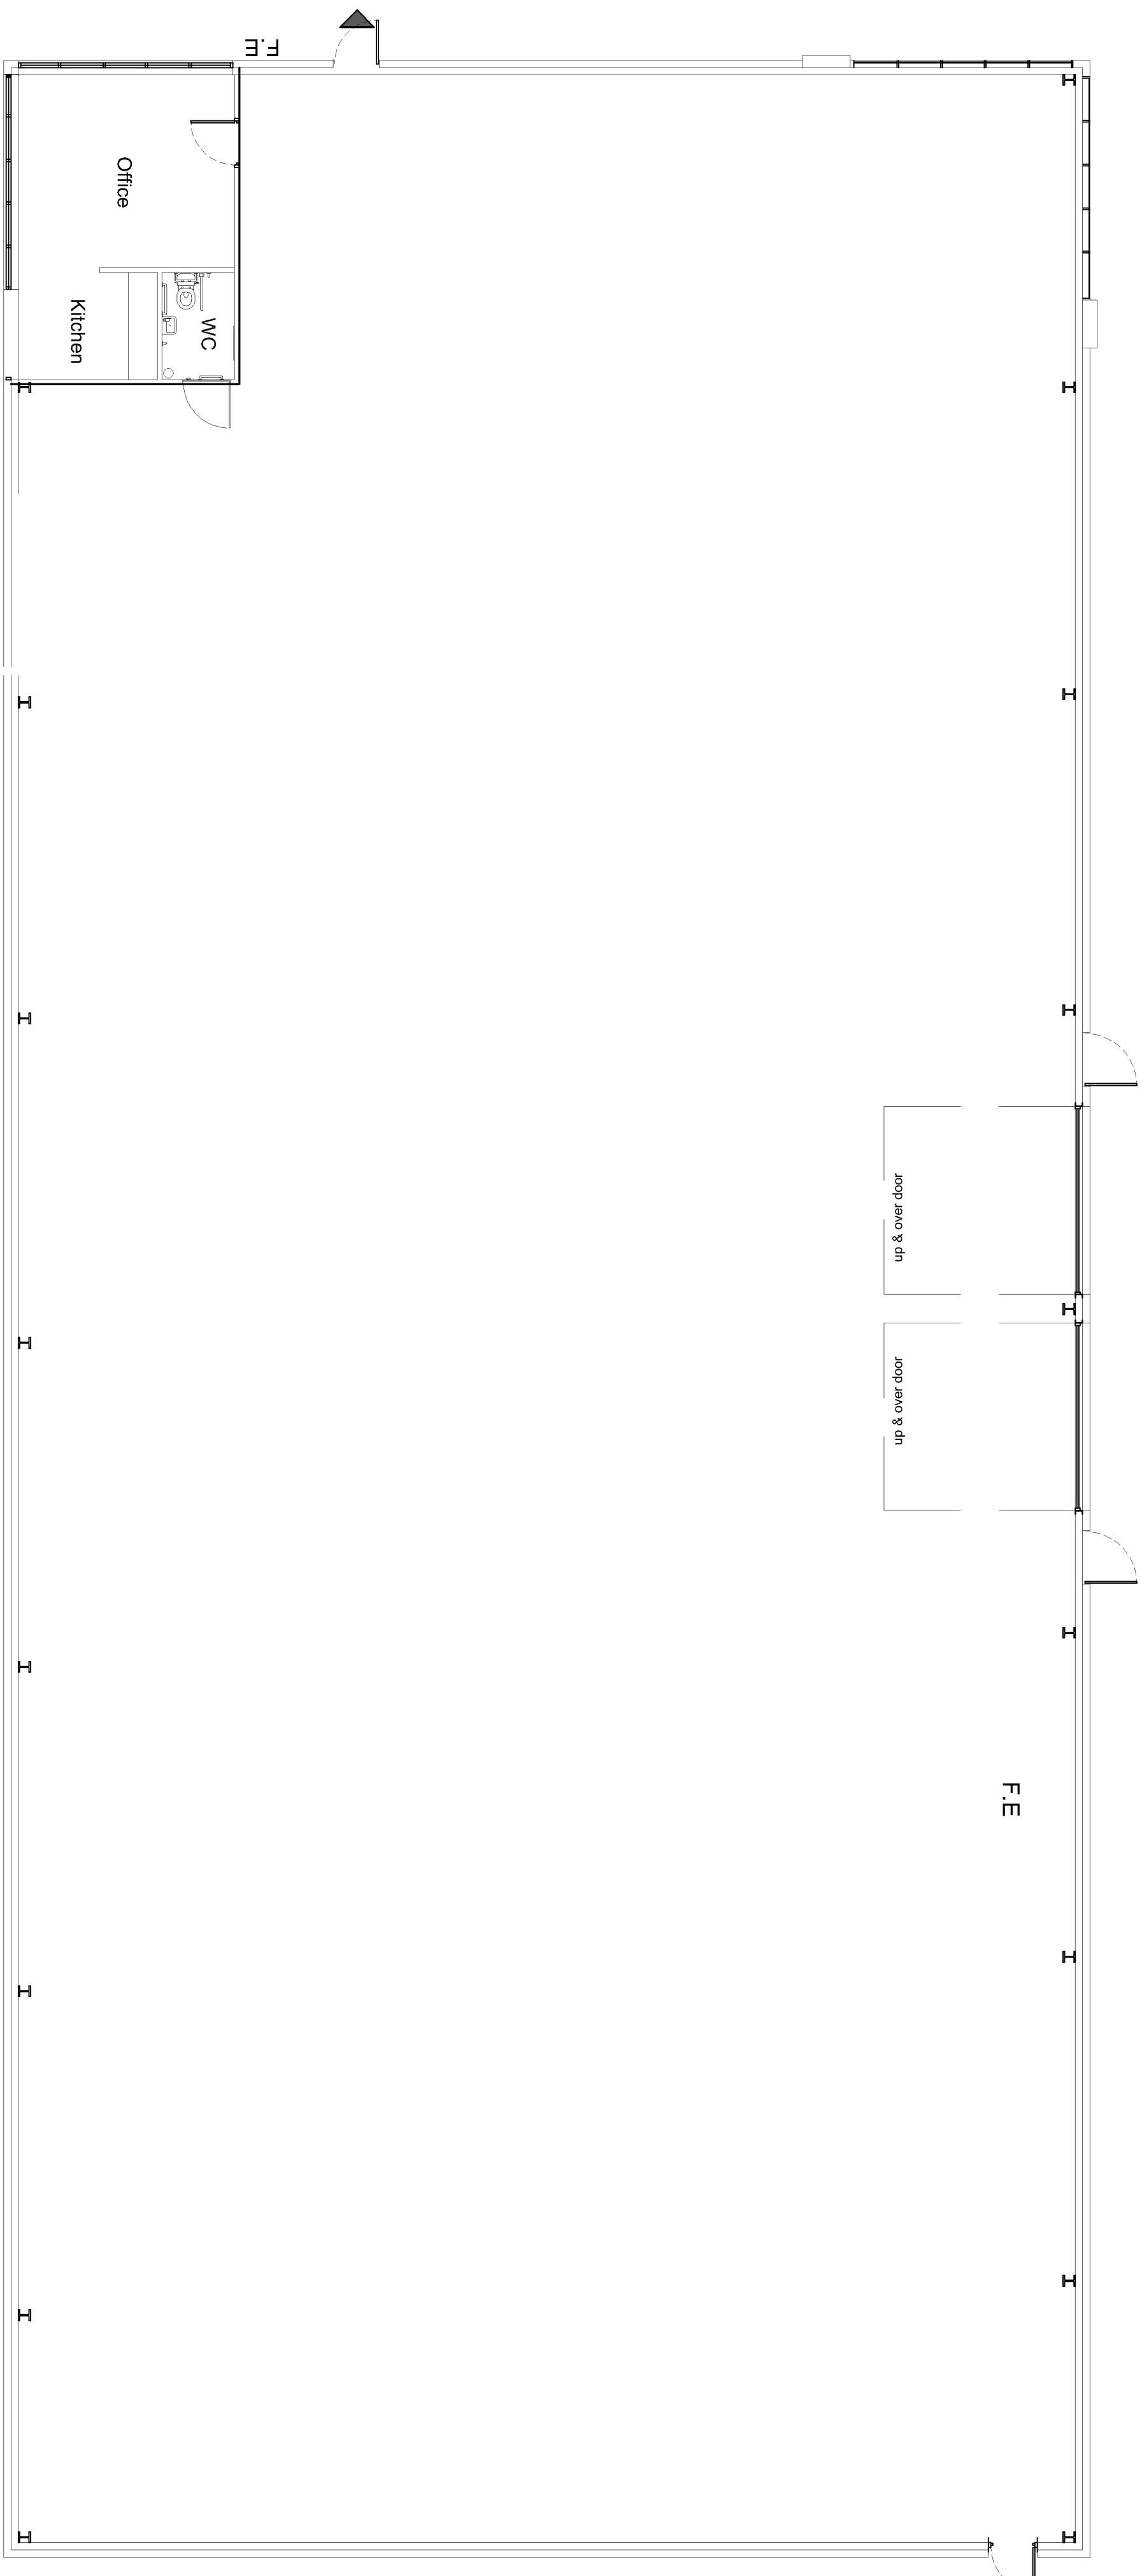

Item	Date	Revision Description	Revised By
F	06/10/2021	Original and Revised Drawings Attached	PJ JF
E	19/02/2021	Architectural Section and Access Door Included	PJ JF
D	19/02/2021	Architectural Section and Access Door Included	PJ JF
C	09/10/18	Building height amended due to design recommendations	PJ JF
B	09/10/18	Building height amended due to design recommendations	MH JF
A	03/06/18	Building height increased in accordance with client requirements	MH JF
-	09/05/18	Revision Description	MH JF