



NEW WOODLAND AREA

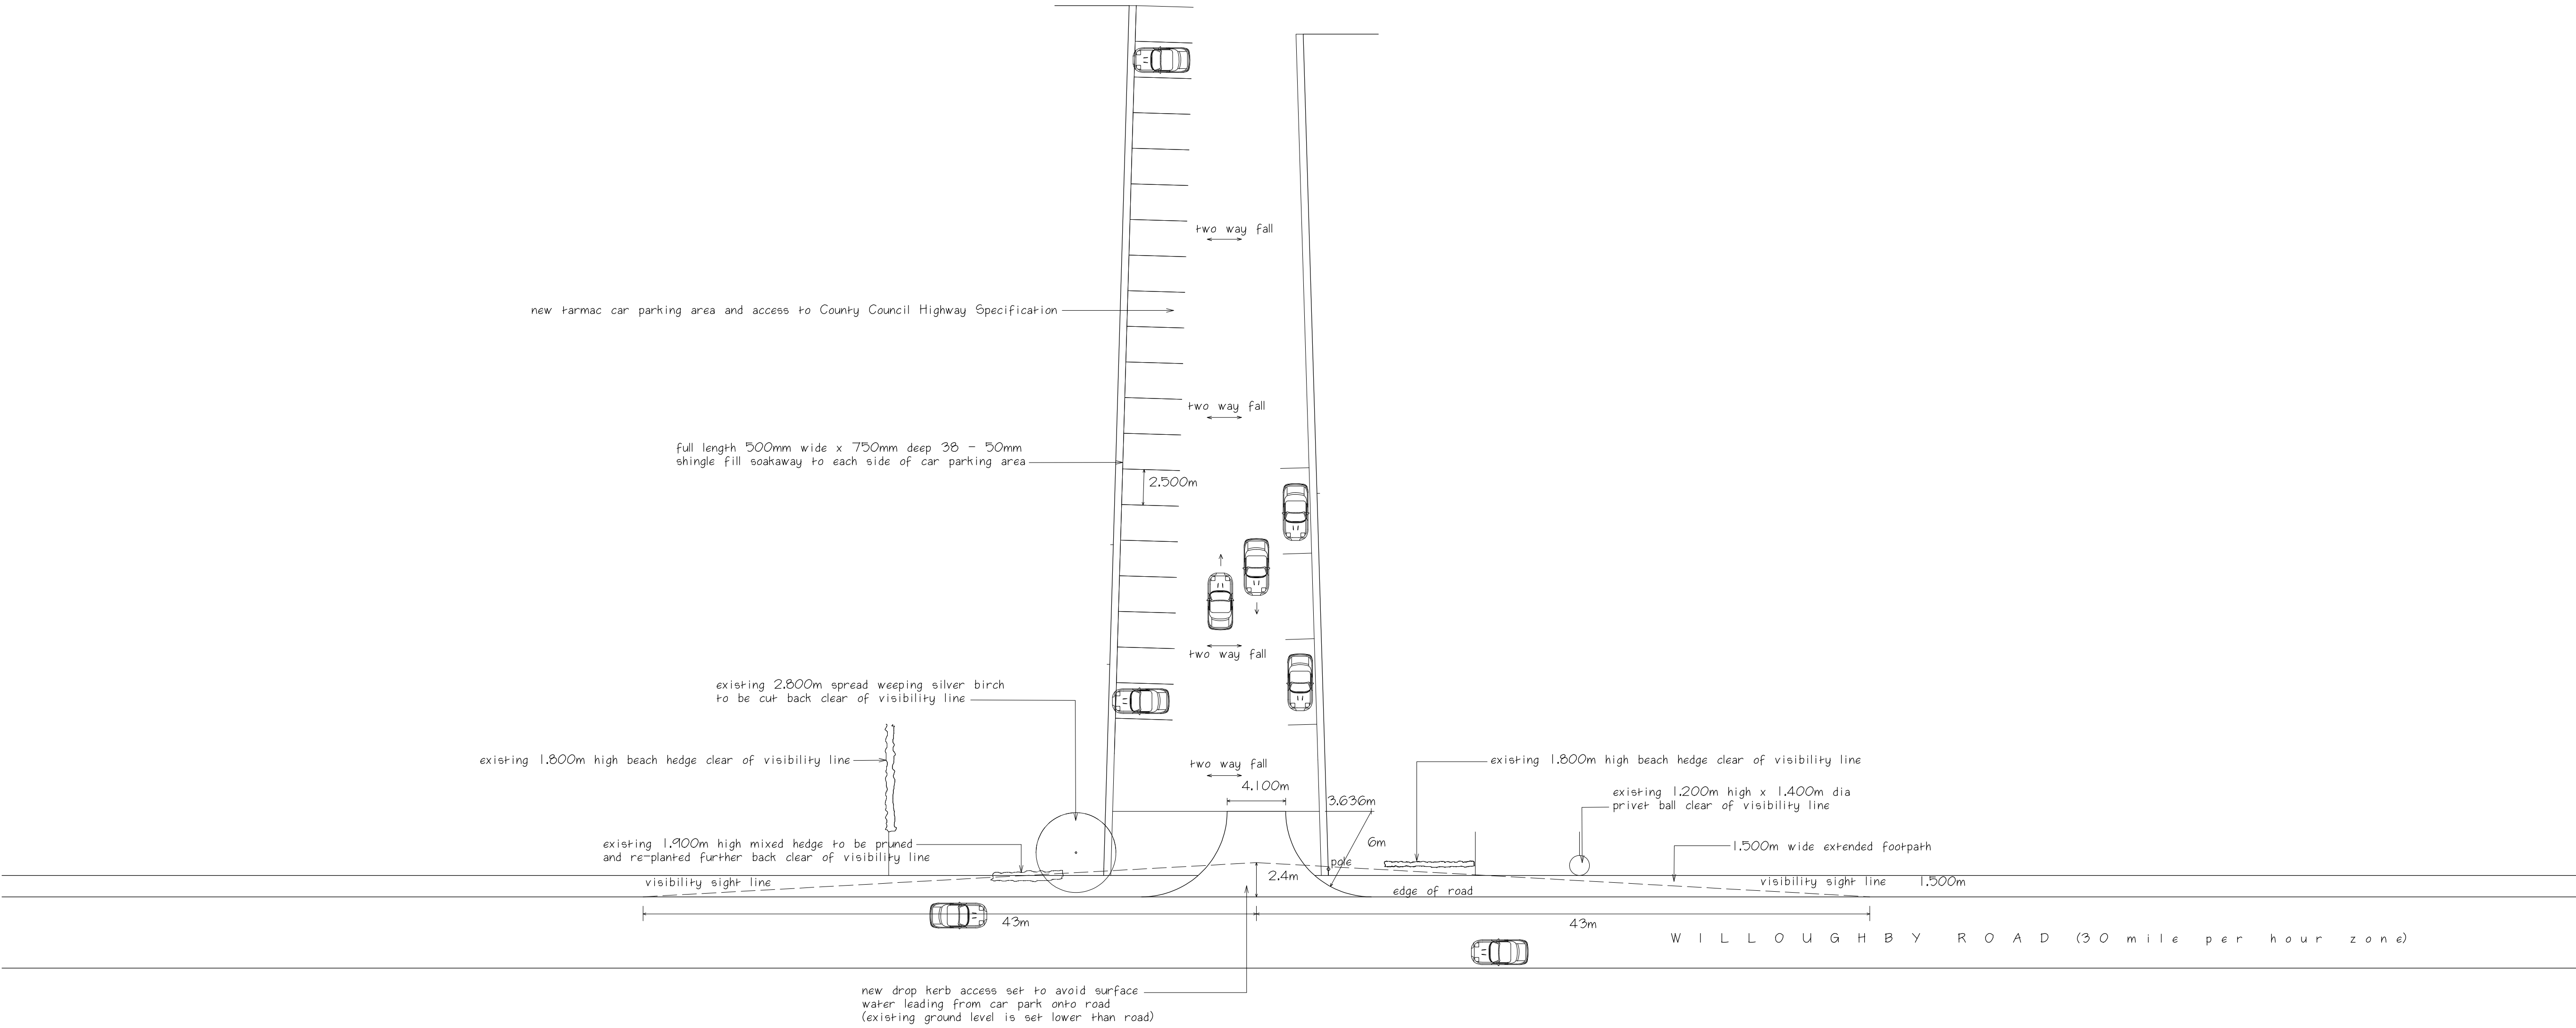

New Access & Car Park Layout

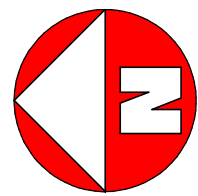


Client **Mr C R Dion**

Drawing No **TS. BWT.2021.01**

Project
New access and car parking area to Dion's Farm Wood Willoughby Road Boston Lincs

Scale **1:250** Date **1.7.2021**

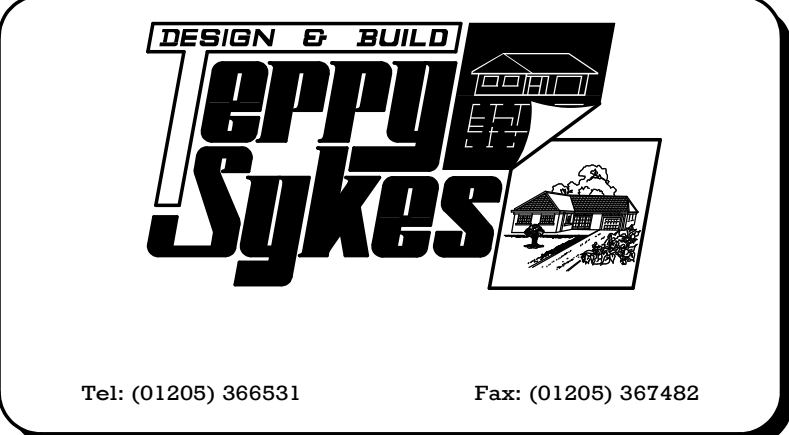

Drawing: T. Sykes MCIQB, FFB