



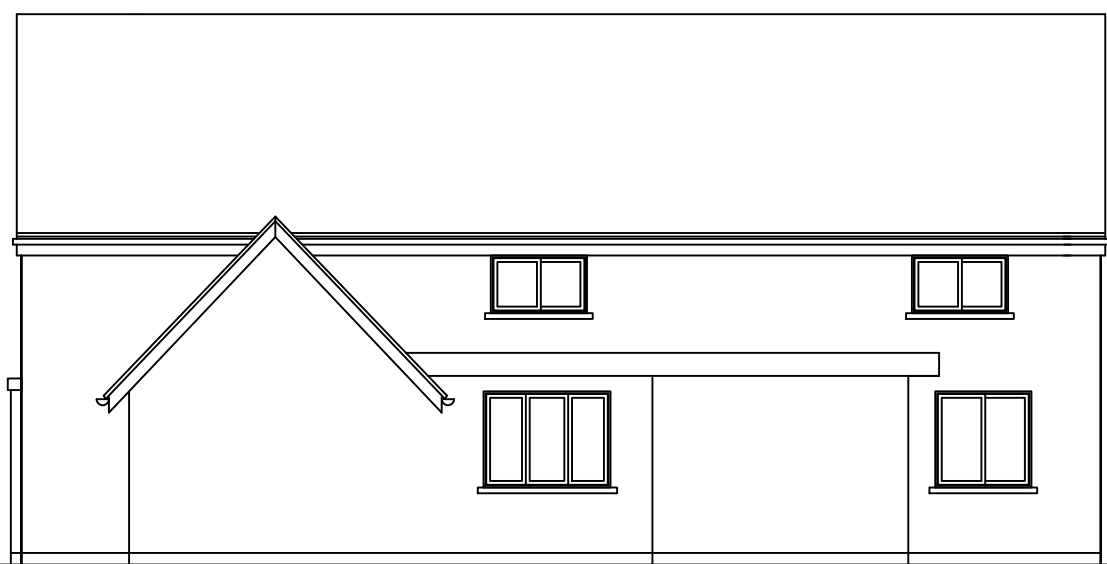


Front Elevation 1:100

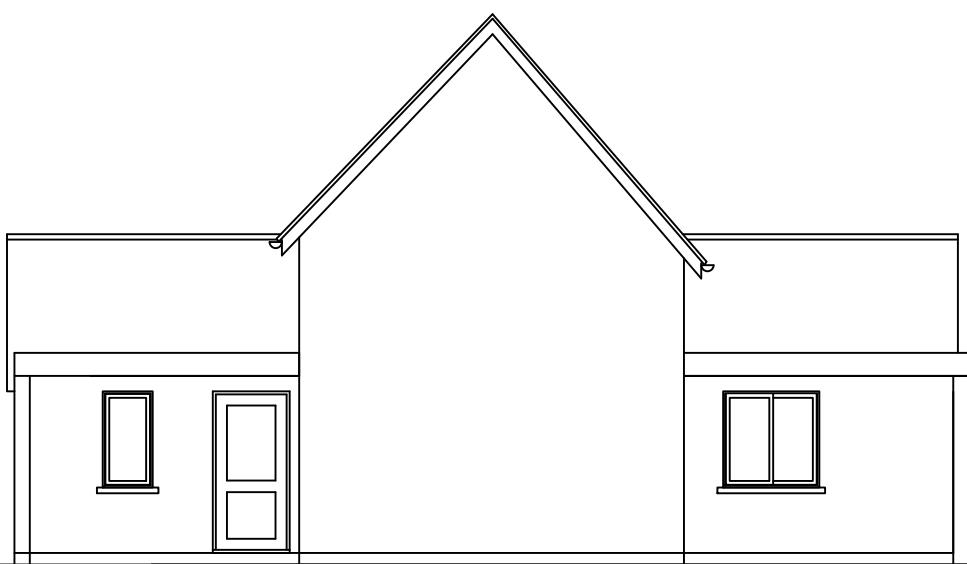


Side Elevation 1:100




Rear Elevation 1:100

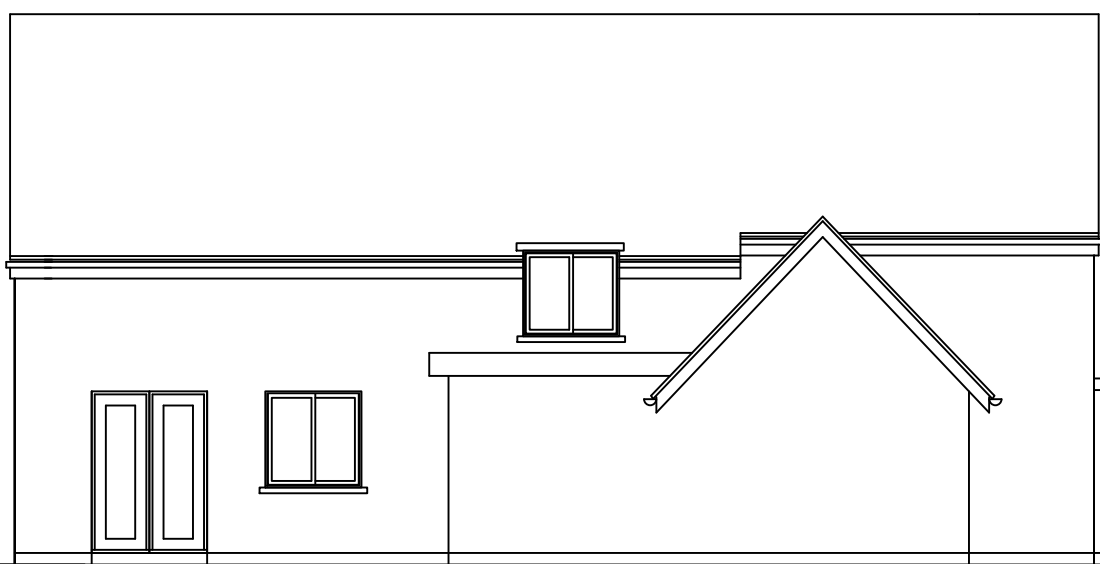


Side Elevation 1:100

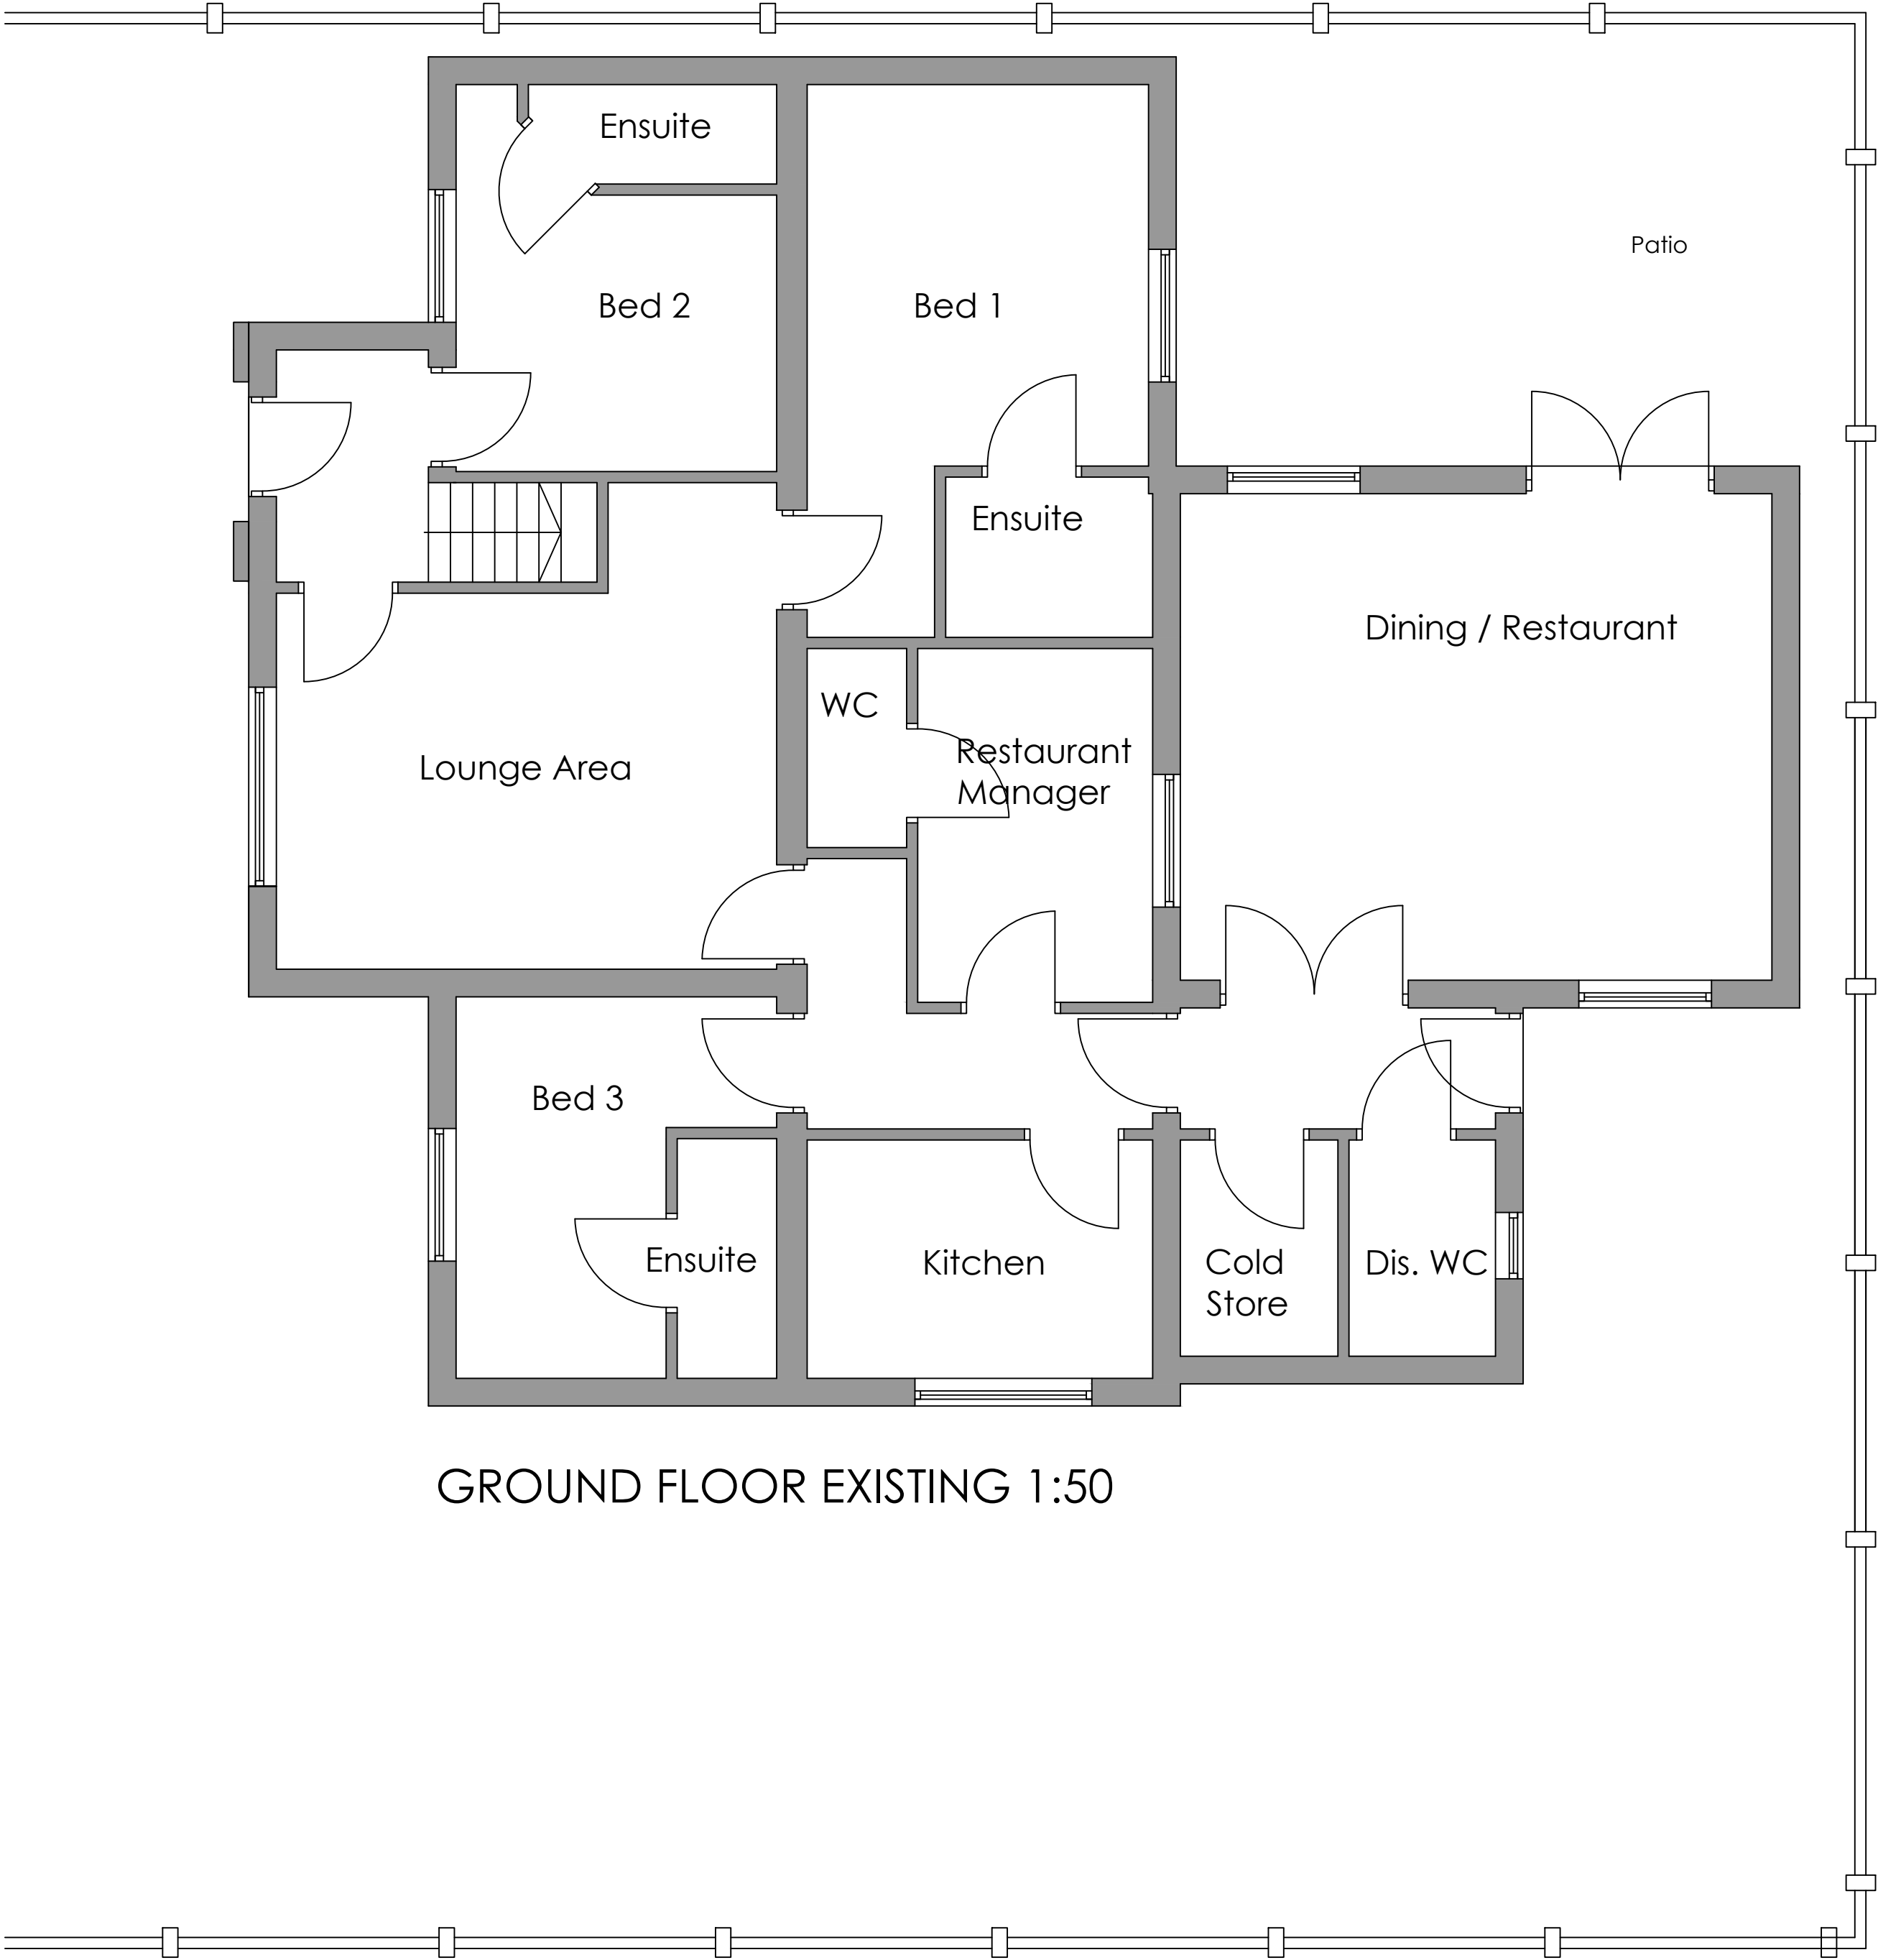

GROUND FLOOR EXISTING 1:50

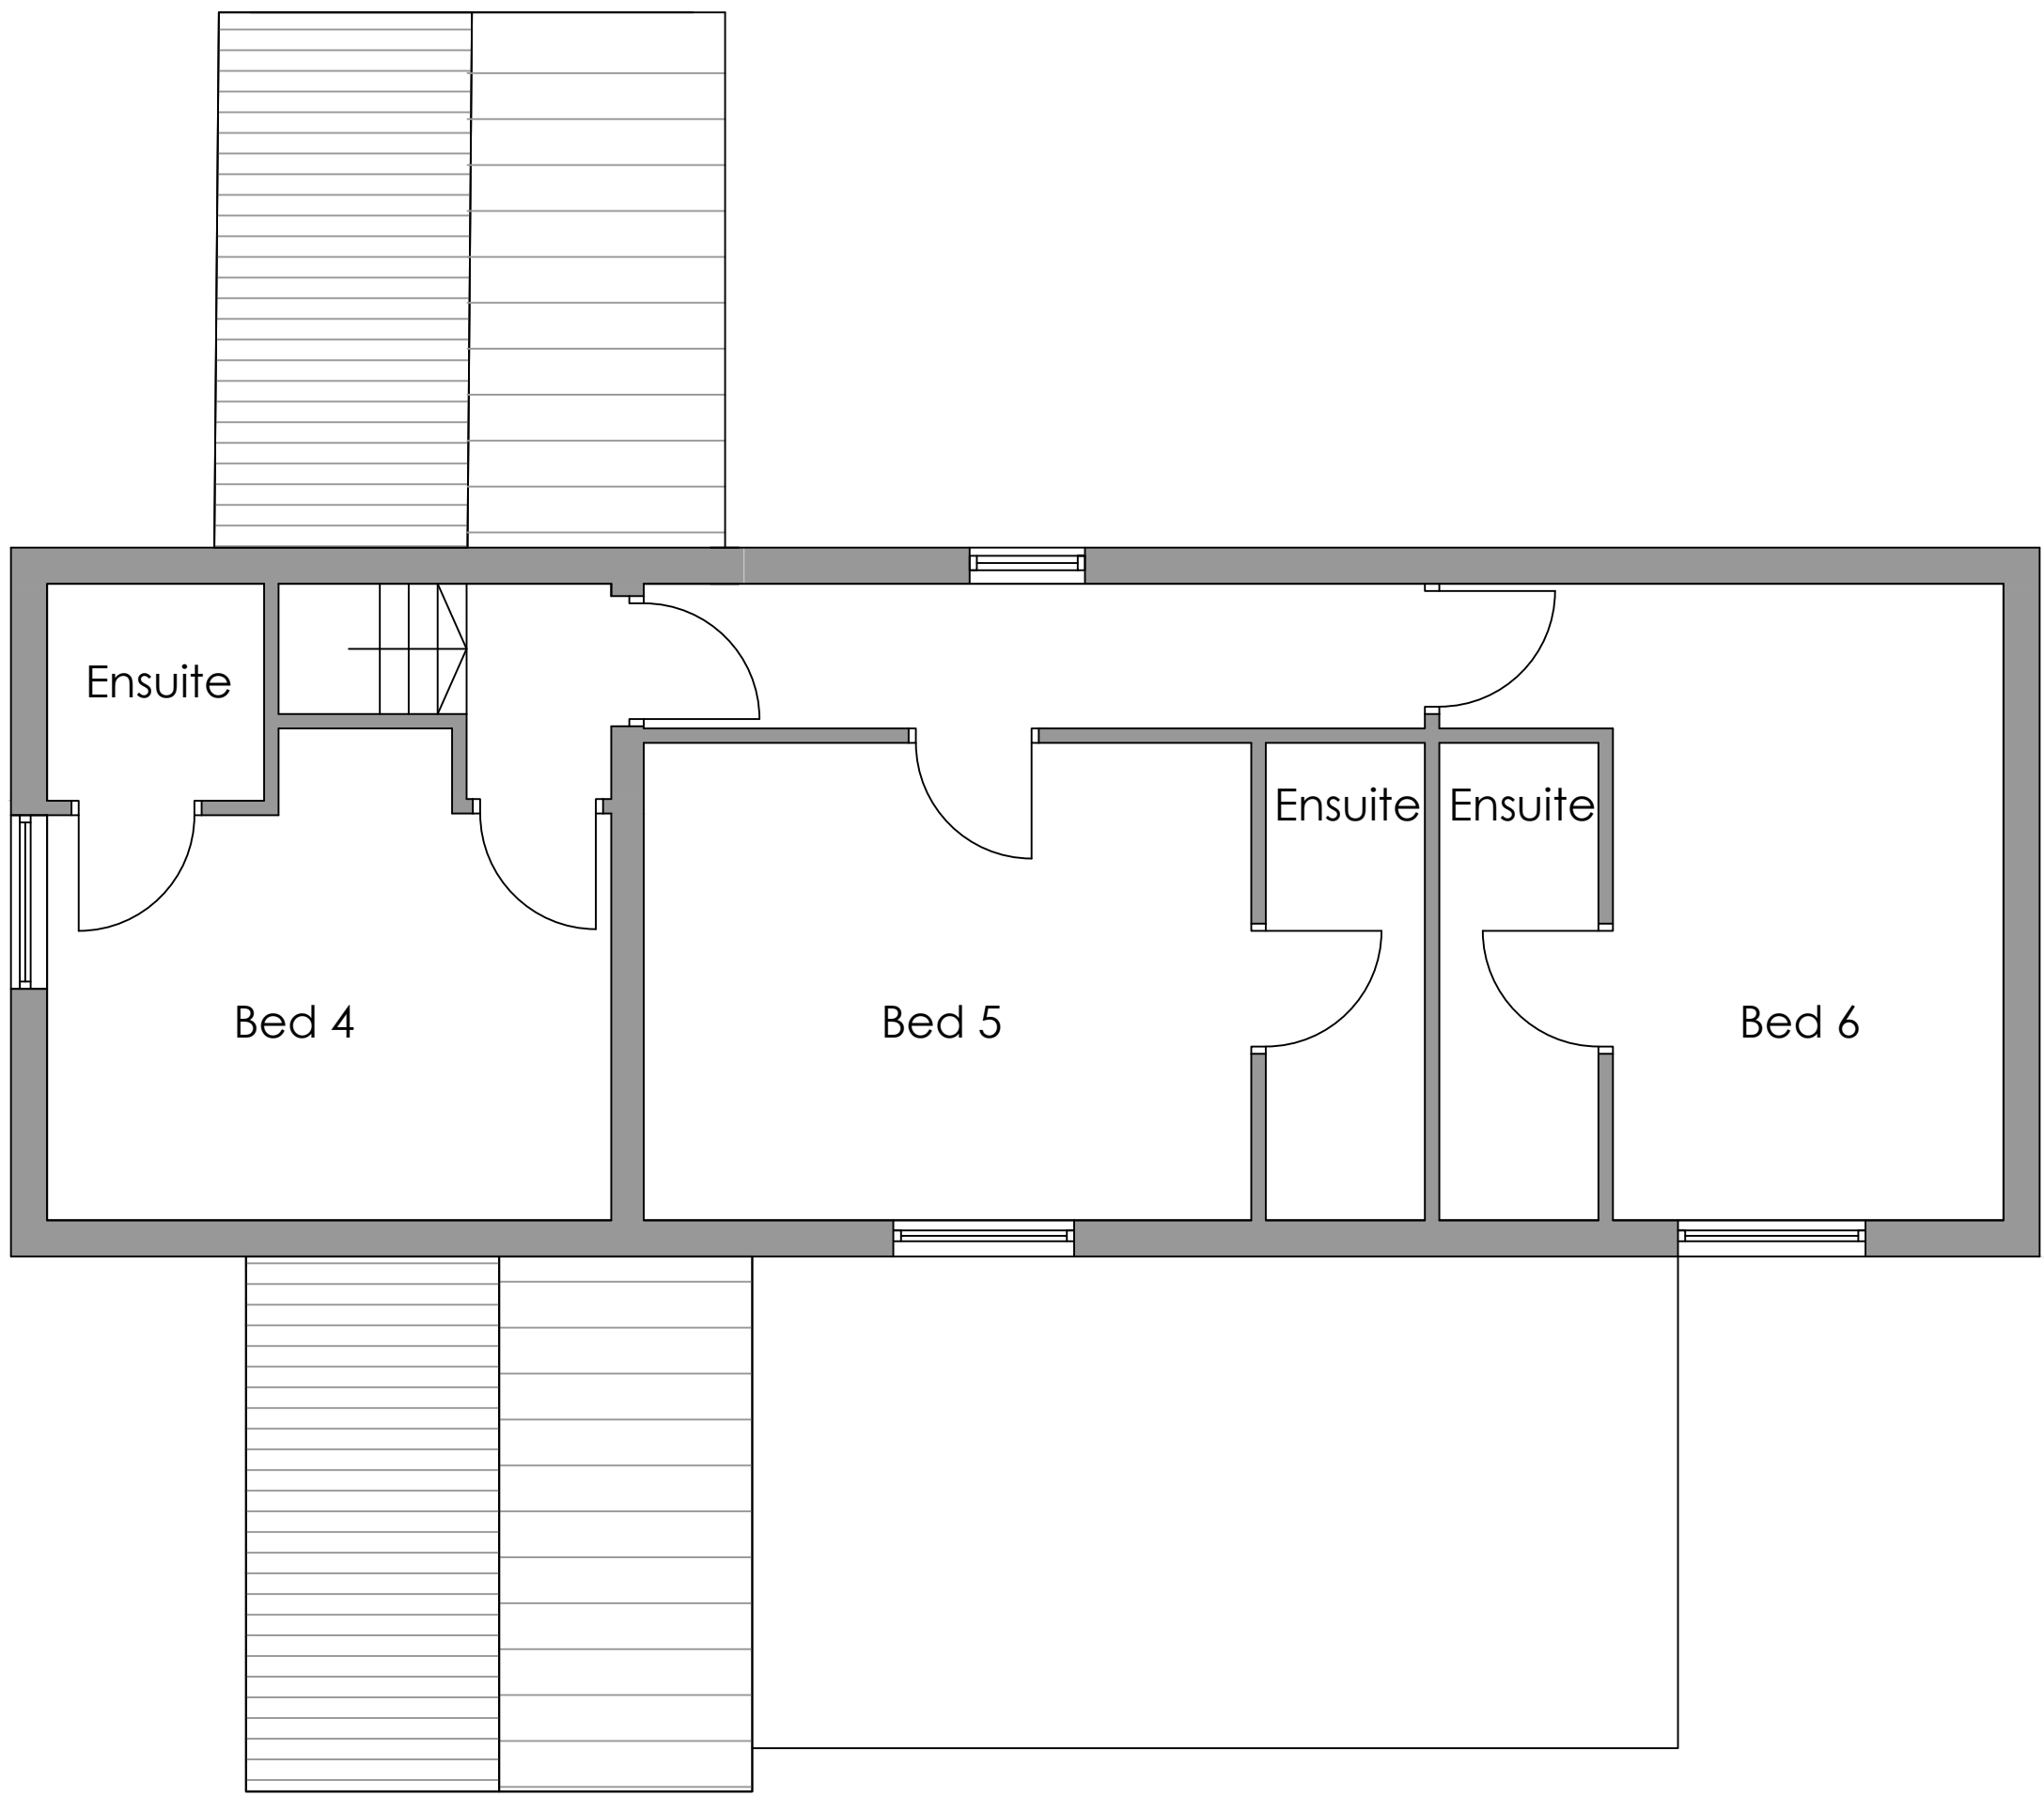

FIRST FLOOR EXISTING 1:50

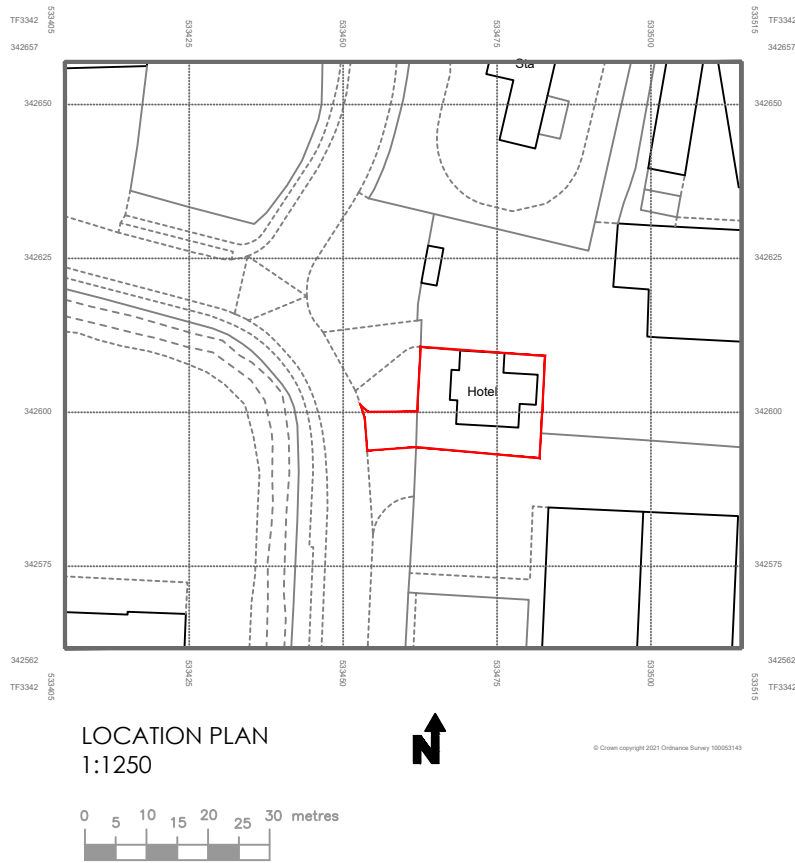

Revision:
Project: Lord Grey Boston
Description: PLANNING EXISTING
Date: 18-02-21
Scale & Sheet Size: 1:50 - 100 @ A1
Drawing Ref: PL01
 Taylor Planning & Building Consultants 4 Dapple Gardens Whittlesey Peterborough PE7 1LW 07469210782 www.TaylorPlanningandBuilding.co.uk
P2152  Find us on Facebook @taylorplanningandbuildingconsultants
<small>Copyright The details shown on this drawing are confidential and the exclusive property of Taylor Planning and Building Consultants No use, copy or disclosure of this drawing may be made without written permission and it is to be returned to RWS Limited upon request.</small>