



GROUND FLOOR PROPOSED 1:50

Existing
Proposed

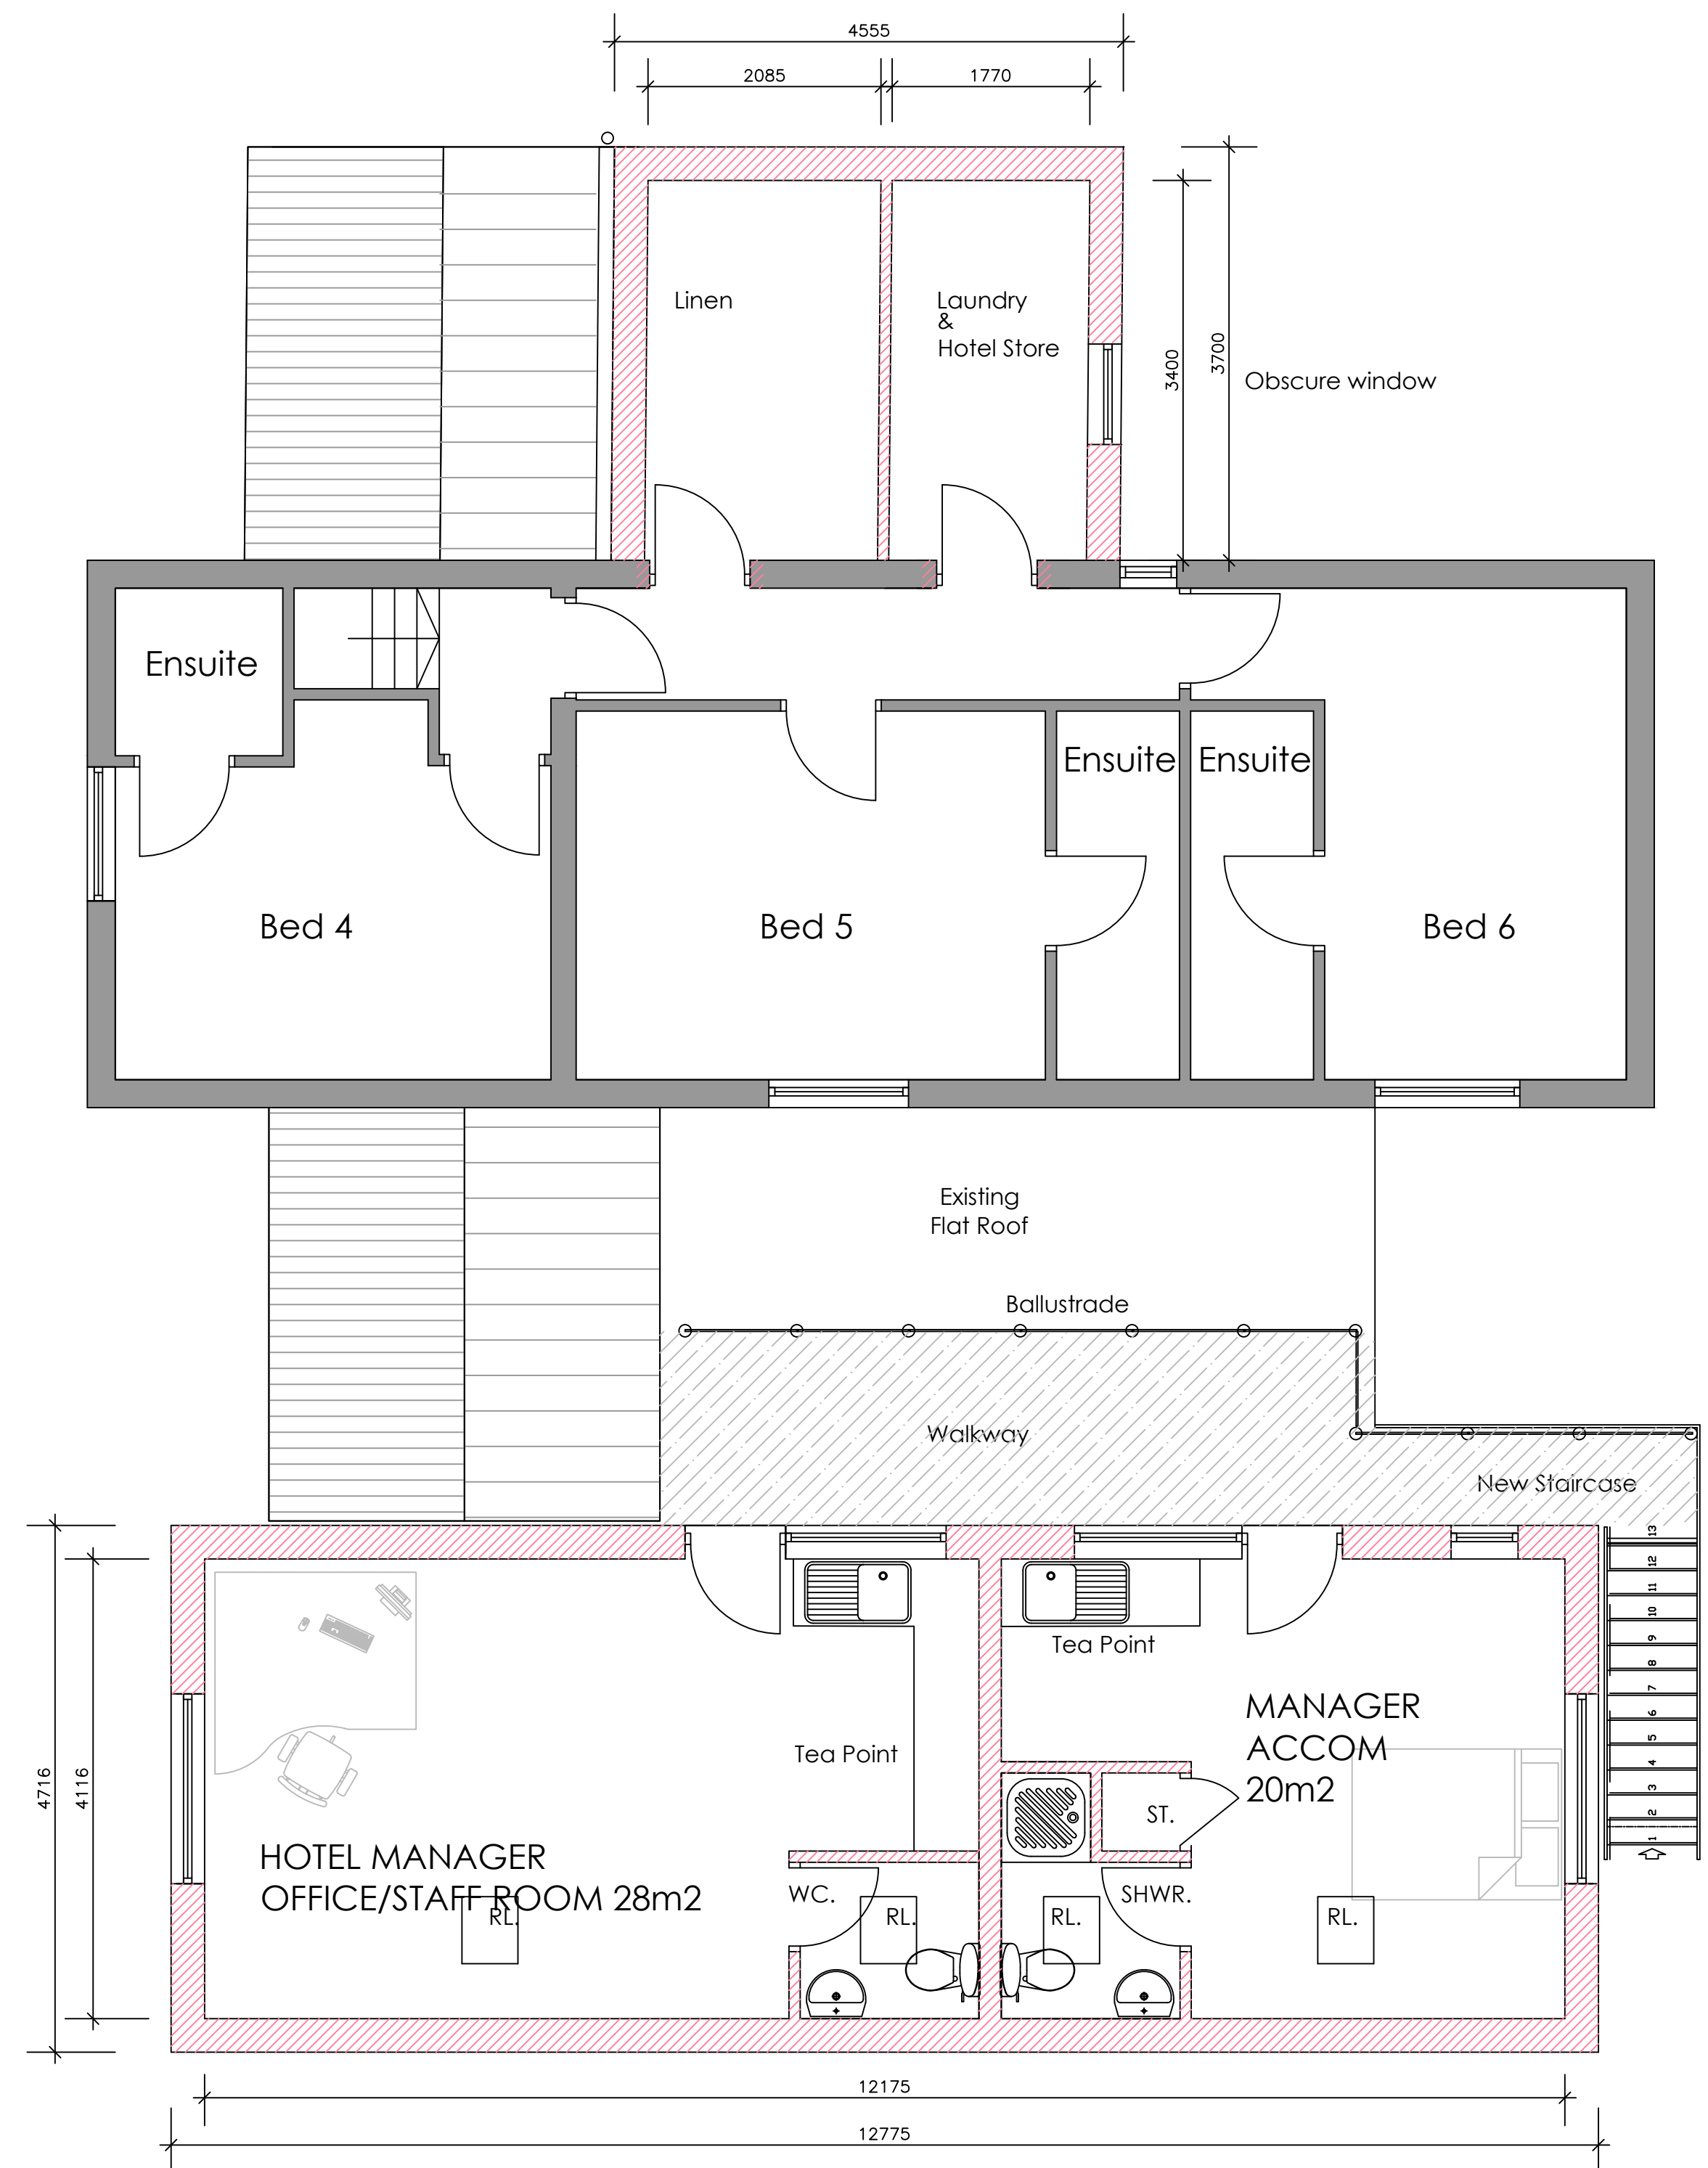

FIRST FLOOR PROPOSED 1:50

Existing
Proposed

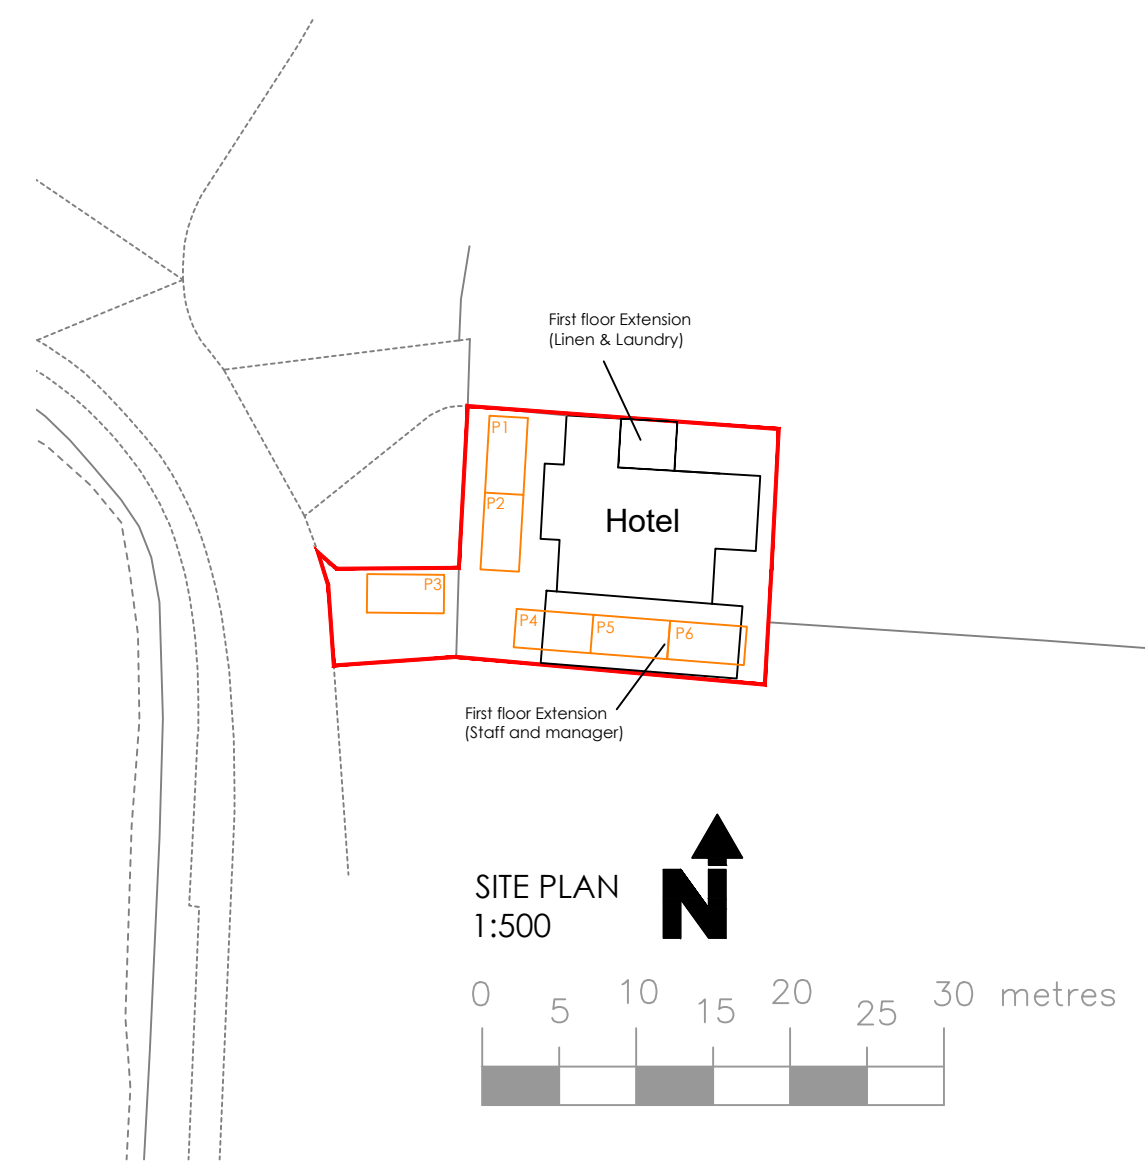

Revision:	
Project:	Lord Grey Boston
Description:	PLANNING PROPOSED
Date:	18-02-21
Scale & Sheet Size:	1:50 - 100 @ A1
Drawing Ref:	PL02
	
Taylor Planning & Building Consultants 4 Dapple Gardens Whittlesey Peterborough PE7 1LW 07469210782 www.TaylorPlanningandBuilding.co.uk	
P2152	
 Find us on Facebook	
<small>Copyright The details shown on this drawing are confidential and the exclusive property of Taylor Planning and Building Consultants No use, copy or disclosure of this drawing may be made without written permission and it is to be returned to RWS Limited upon request.</small>	