




OVERALL SITE LAYOUT
Scale 1:2500

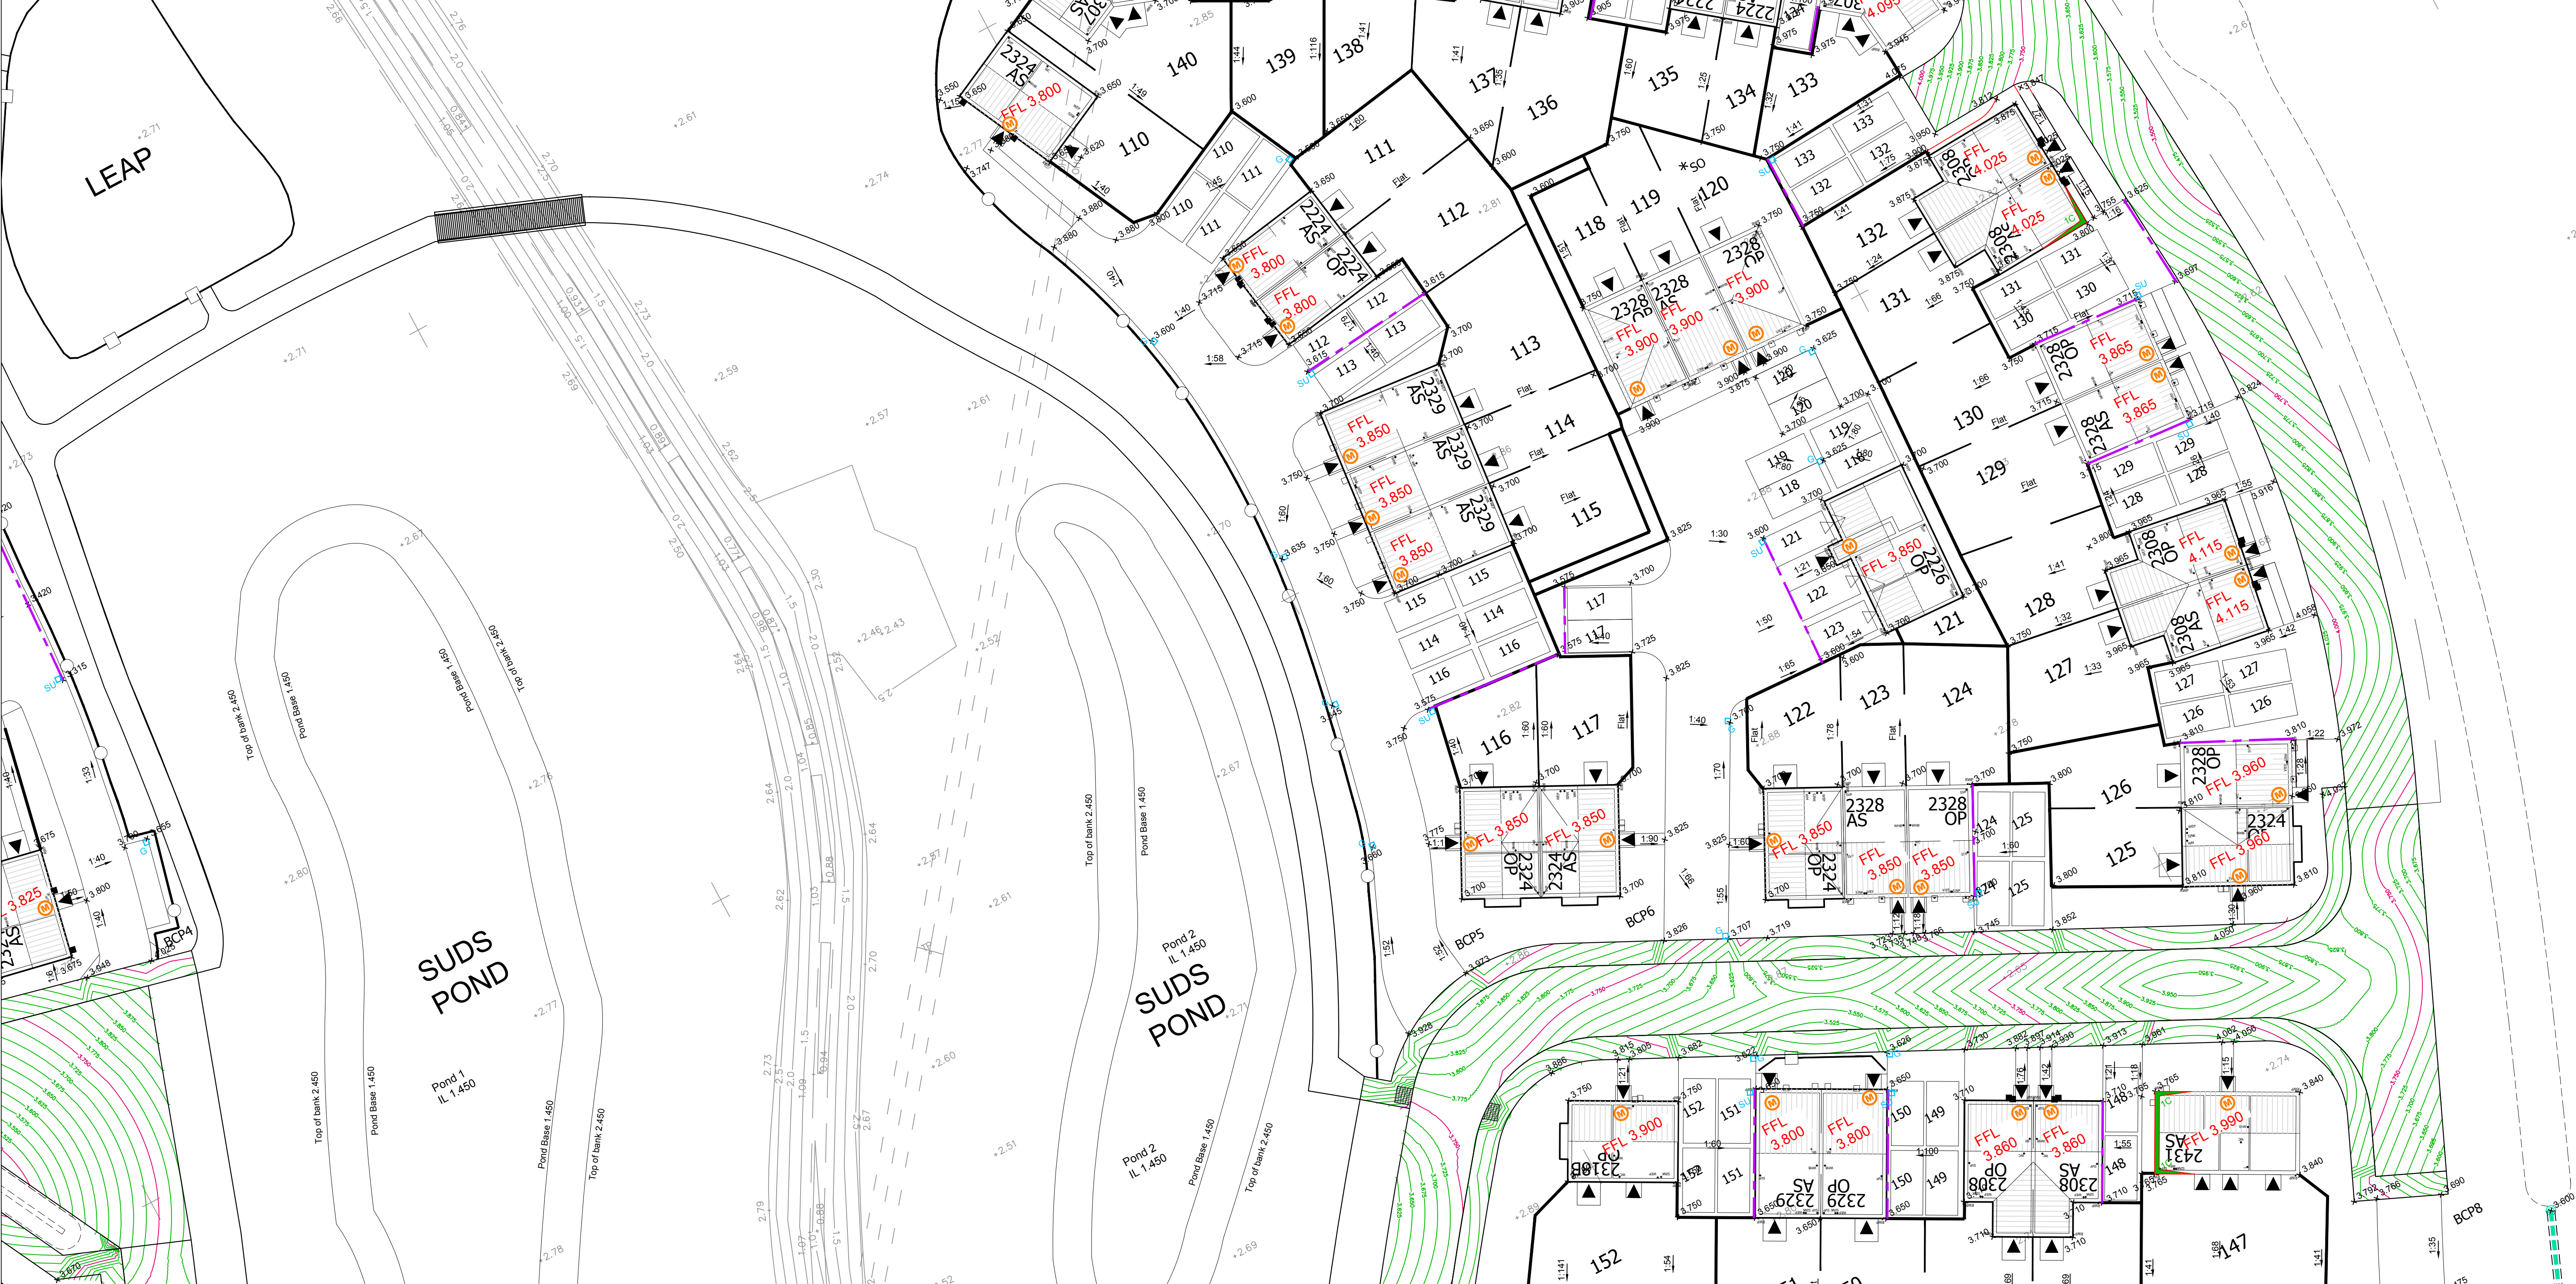

F	15/06/21	BC	Footway and tactile paving omitted adjacent pond / POS	JMCK
E	05/05/21	BC	Footway and tactile paving omitted adjacent Eastern to suit LCC comments. Service strip indicated	JMCK
D	17/03/21	BC	Site layout updated. FFLs amended to plots 1-6, 7G, 24/25, 29, 53/64, 101, 134/135, 171G, 184/185, 188/189 and 192-194. Back of footway levels amended throughout. Driveway gradients and drainage amended to suit.	JMCK
REV	DATE	BY	DETAILS	CHKD
A1			AMENDMENTS	

NOTES	
External Works Key	3.100 Proposed external ground levels
Part M access	Linear Drain with Sump Unit
Between 75 - 150mm step at threshold	Number of exposed brick courses required (not including standard 150mm (2 courses))
Slab on Edge / Gravel Boards / Retaining Structures	Gradient (showing fall)

TITLE		PROJECT		CLIENT	
External Works Layout Sheet 3		Middlegate Road, Frampton		ALLISON HOMES	
DATE	CHECKED	APPROVED BY	SCALE	DRAWN	ENGINEER
17/01/20	JMCK	JMCK	1:250 @A1	CMN	CMN
			DRAWING No:	DRAWING STATUS	
			MA10953-600-3 Rev F	PRELIMINARY	
			t: 0115 941 4500 no 1 main hill, nottingham ng1 1jq e: info@millward.co.uk w: www.millward.co.uk		

© THIS DRAWING IS THE PROPERTY OF THE MILLWARD PARTNERSHIP AND MUST NOT BE REPRODUCED, WHOLLY OR IN PART, NOR THE INFORMATION THEREIN DISCLOSED TO A THIRD PARTY, WITHOUT THE WRITTEN PERMISSION OF THE OWNERS.

