



MOUNTING ASSEMBLY

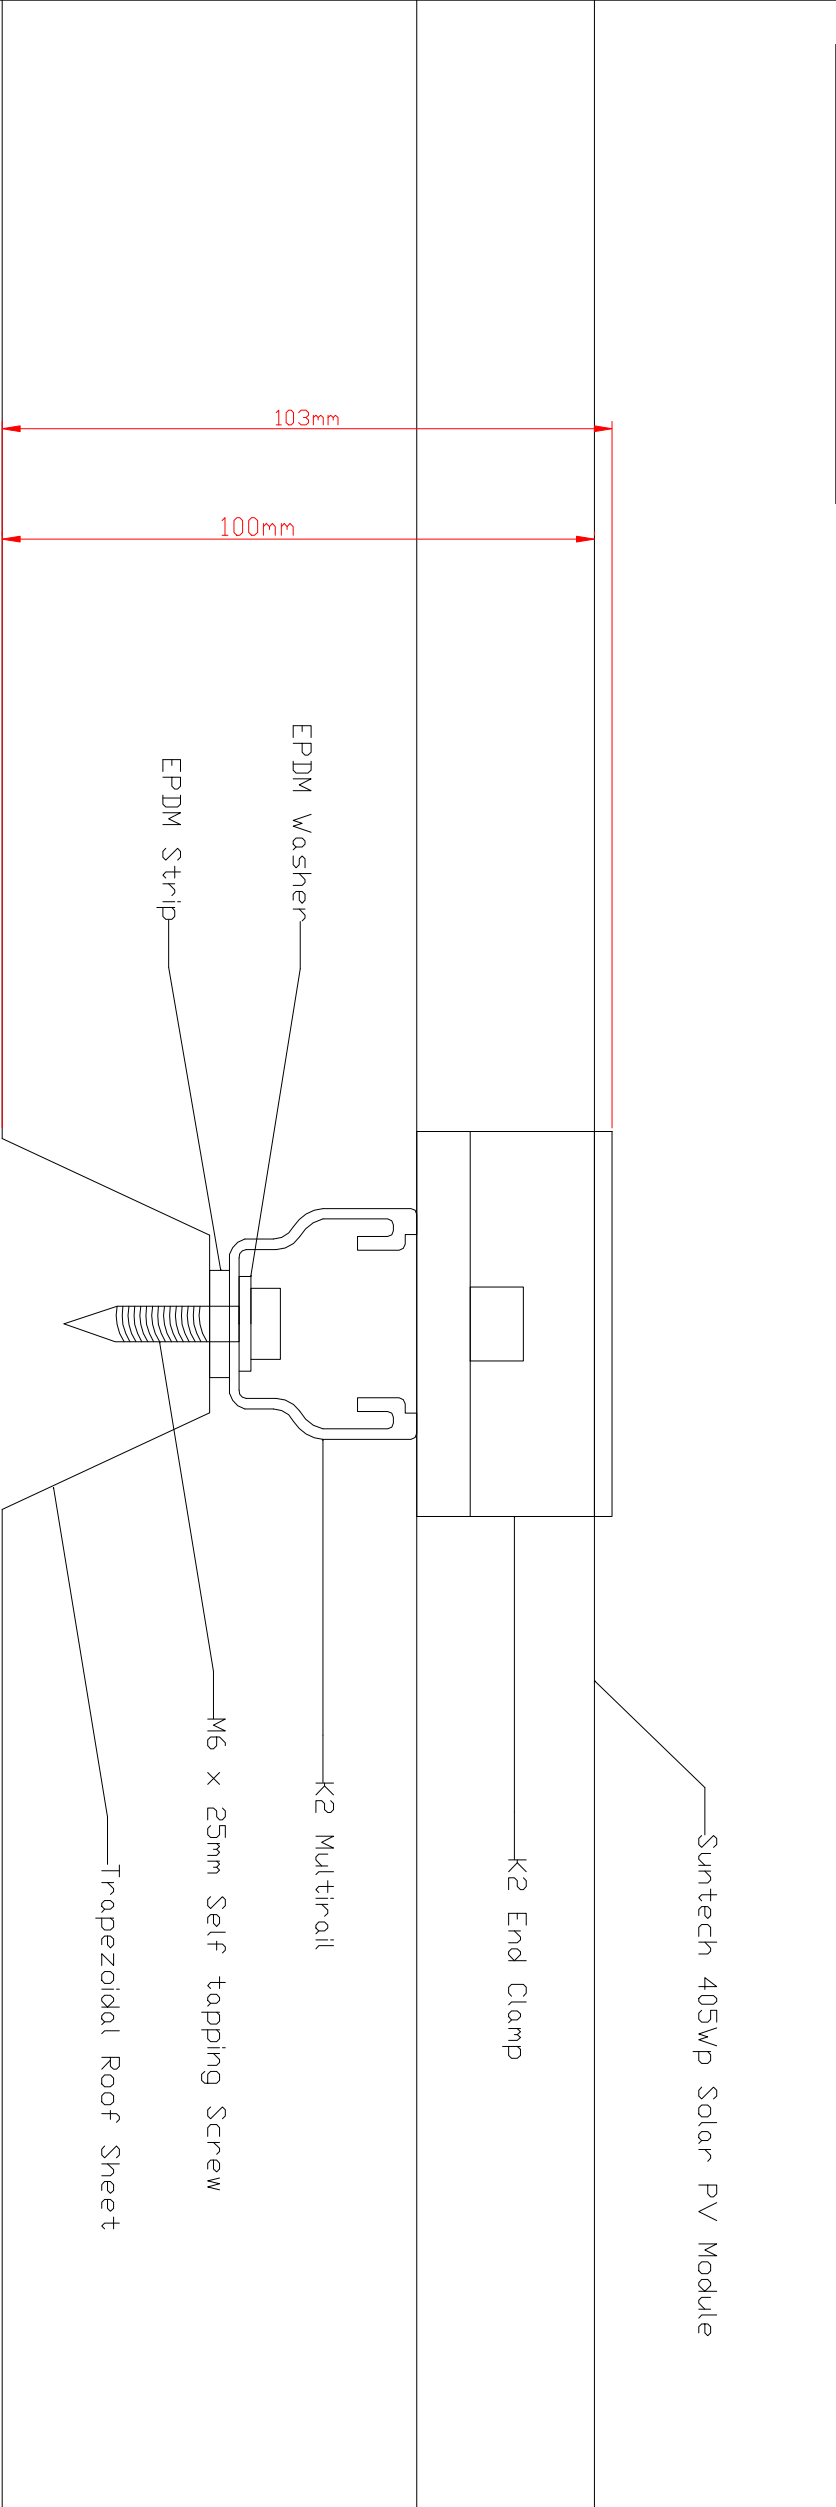

PV MOUNTING SYSTEM

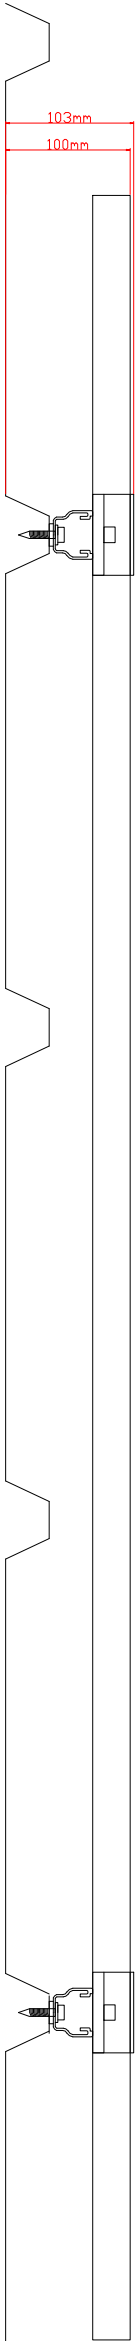

Do not scale from drawing. Use written dimensions only. This drawing is the copyright of Olympus Power Ltd and must not be reproduced without permission

NOTES:

K2 multirail mounting system detail

Rev	Date	Description	Dm	Chk
-----	------	-------------	----	-----

Installation Address Europa Industrial Park Radway Rd Stratton St Margaret Swindon SN3 4ND				
--	--	--	--	--

G98/G99 Protection Settings N/A				
------------------------------------	--	--	--	--

Start Up and Shutdown Procedure  
N/A

Project Title  
HOWARD TENENS - SWINDON A  
SOLAR PV INSTALL

Drawing title  
SOLAR PV MOUNTING DETAIL

Drawing No.  
OPL-MTD-SWINDON\_A  
Rev.  
A01

Drawing Status  
APPROVED

Project Reference  
OPL-SWINDON\_A

Drawn	CM	Date	14/04/22	Chkd	BH	Date	14/04/22
Scale NTS							



OLYMPUS POWER  
ZERO CARBON TOGETHER

The Sustainability Hub  
Exeter  
Devon  
EX6 7BE  
Telephone: 01392 5449 700  
www.olympuspower.co.uk  
info@olympuspower.co.uk