
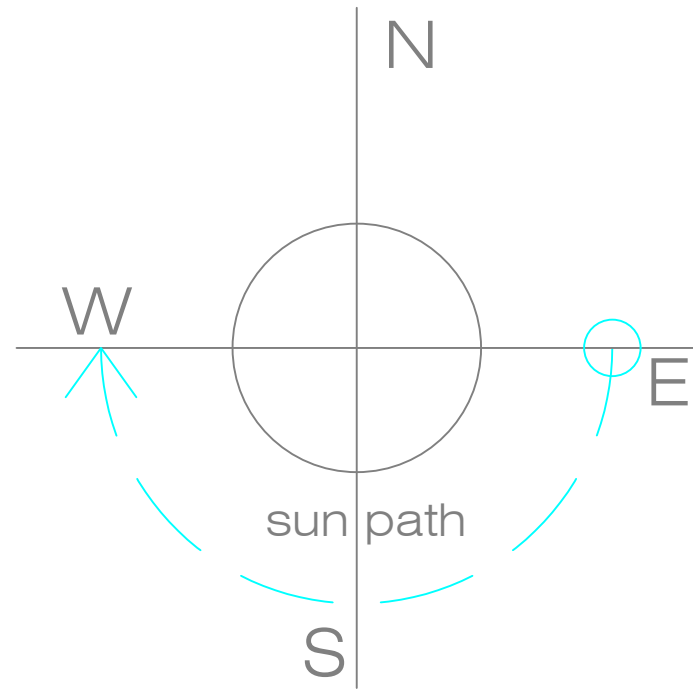




DO NOT SCALE

IF IN DOUBT - ASK!

REV	DESCRIPTION OF CHANGE	DATE	BY
1	FIRST ISSUE	30.08.21	SR

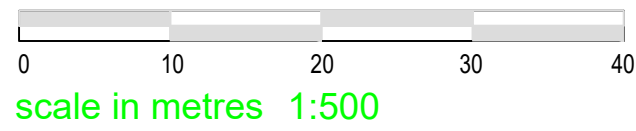

SECTION A-A

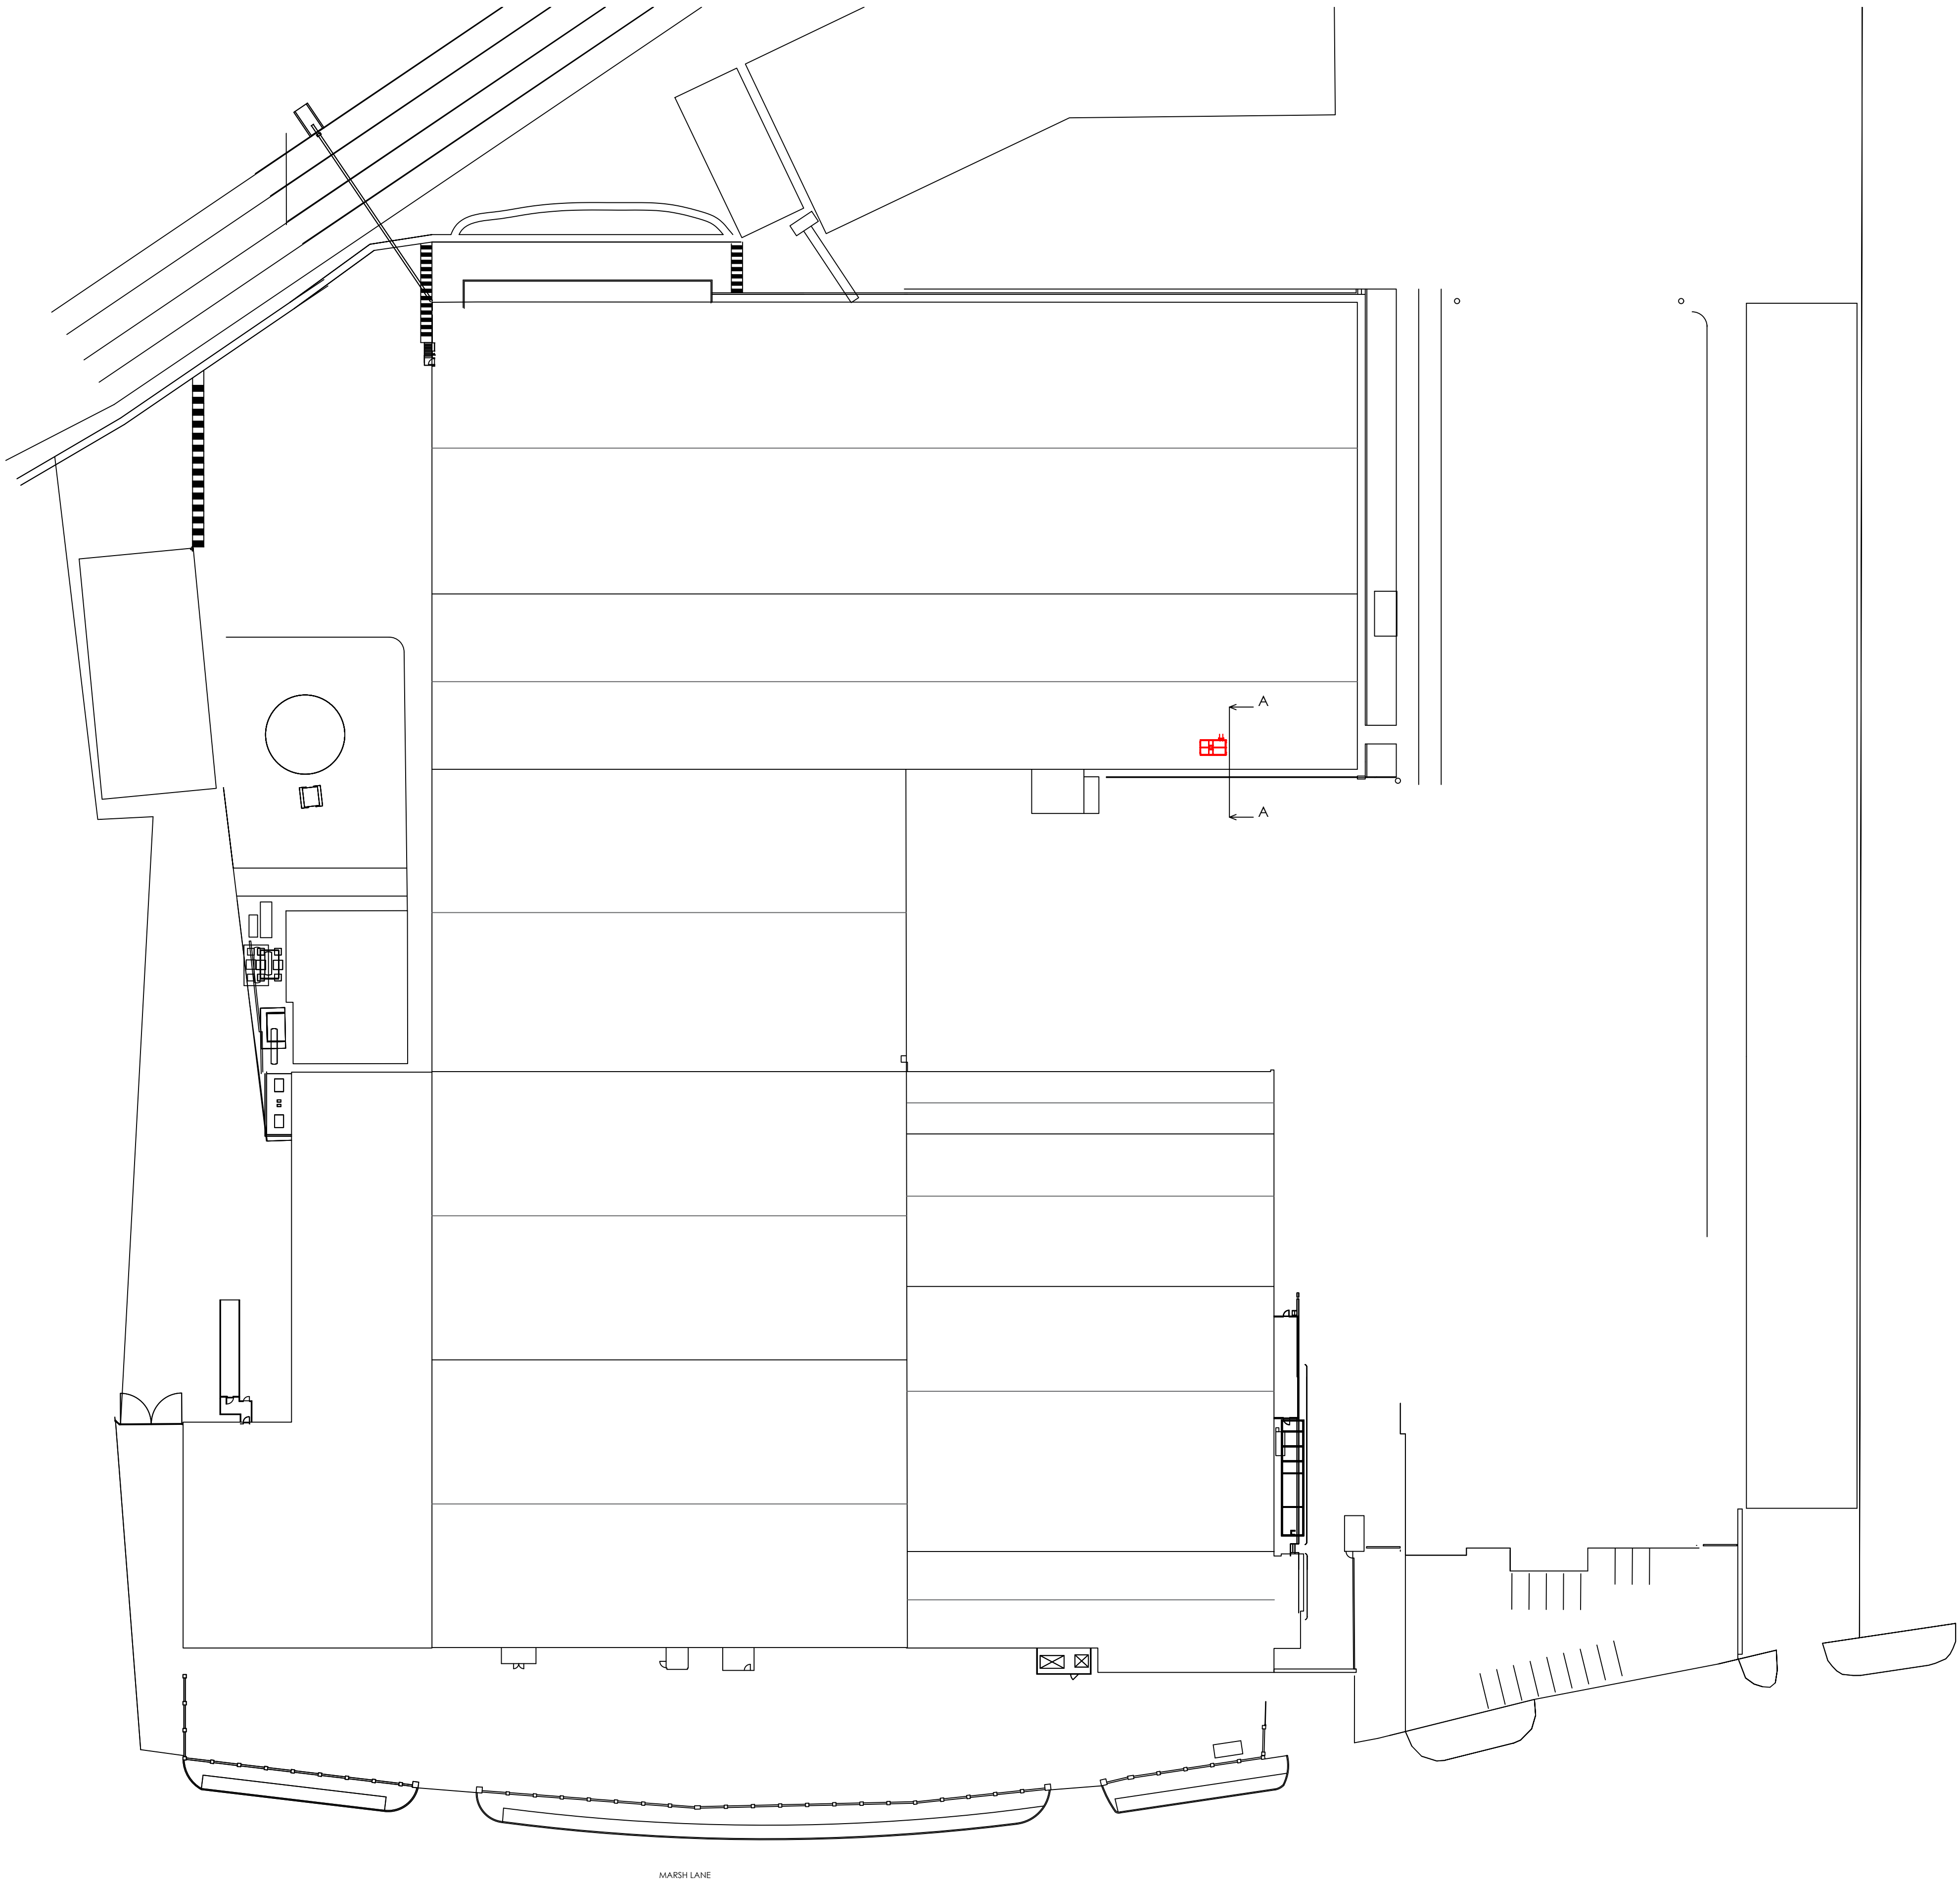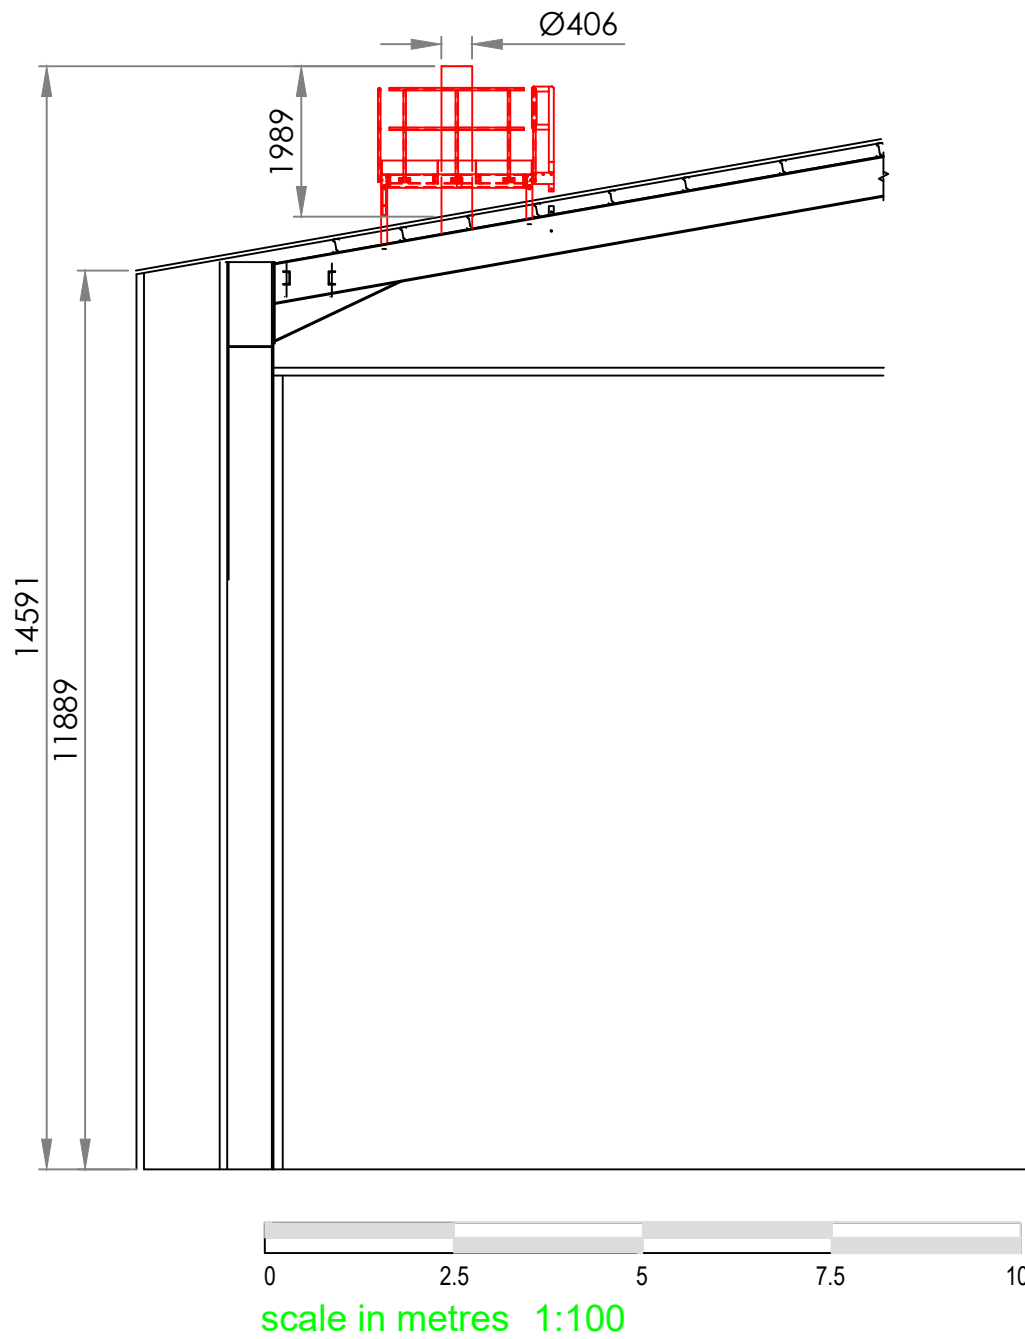

MARSH LANE

GENERAL TOLERANCE

0-500mm ± 0.5mm
500-1000mm ± 1.0mm
1000mm + ± 1.5mm

COPYRIGHT
This drawing is copyright and the property of R & L Engineering.
Part of or all the information contained within this drawing shall not be divulged to a third party without the written permission of R & L Engineering.
This document is confidential and shall only be used for the purpose for which it was issued.
The intellectual copyright of R & L Engineering and its suppliers is likewise restricted.

TEL: 01553 767773
FAX: 01553 770924
Email: info@rlengineering.net



TITLE
EXHAUST AND MAINTENANCE PLATFORM
FOR GREENYARD, MARSH LANE, BOSTON

DRAWN BY SR	DATE 30.08.21	SCALE @A1 1:100/500	CHECKED JL
JOB No. 10002	DRAWING No. 001	ISSUE 1	A1