


View B Sheet 1

TABLE			
Sheet	View	Description	Placement
1	B	From top	Waste Area
2	C	From south	Waste Area
3	D	From west	Waste Area
4	E	From top to show components placement	Waste Area

<div>Lundberg Tech A/S</div> <div>+45 4498 3585</div>		Title: <div>Outdoor Layout</div>		
		Subject: <div>Coveris Boston</div>		Sheet No <div>1 of 4</div>
Drawn by: Viktor	Date: 22-03-2022	Size: <div>A2</div>	Dwg. No.: <div>S320153_Coveris_Boston_Layout_Rev-</div>	Rev.:
Updated: Viktor	30-03-2022			
Project: <div>S320153</div>		Scale:	Material:	

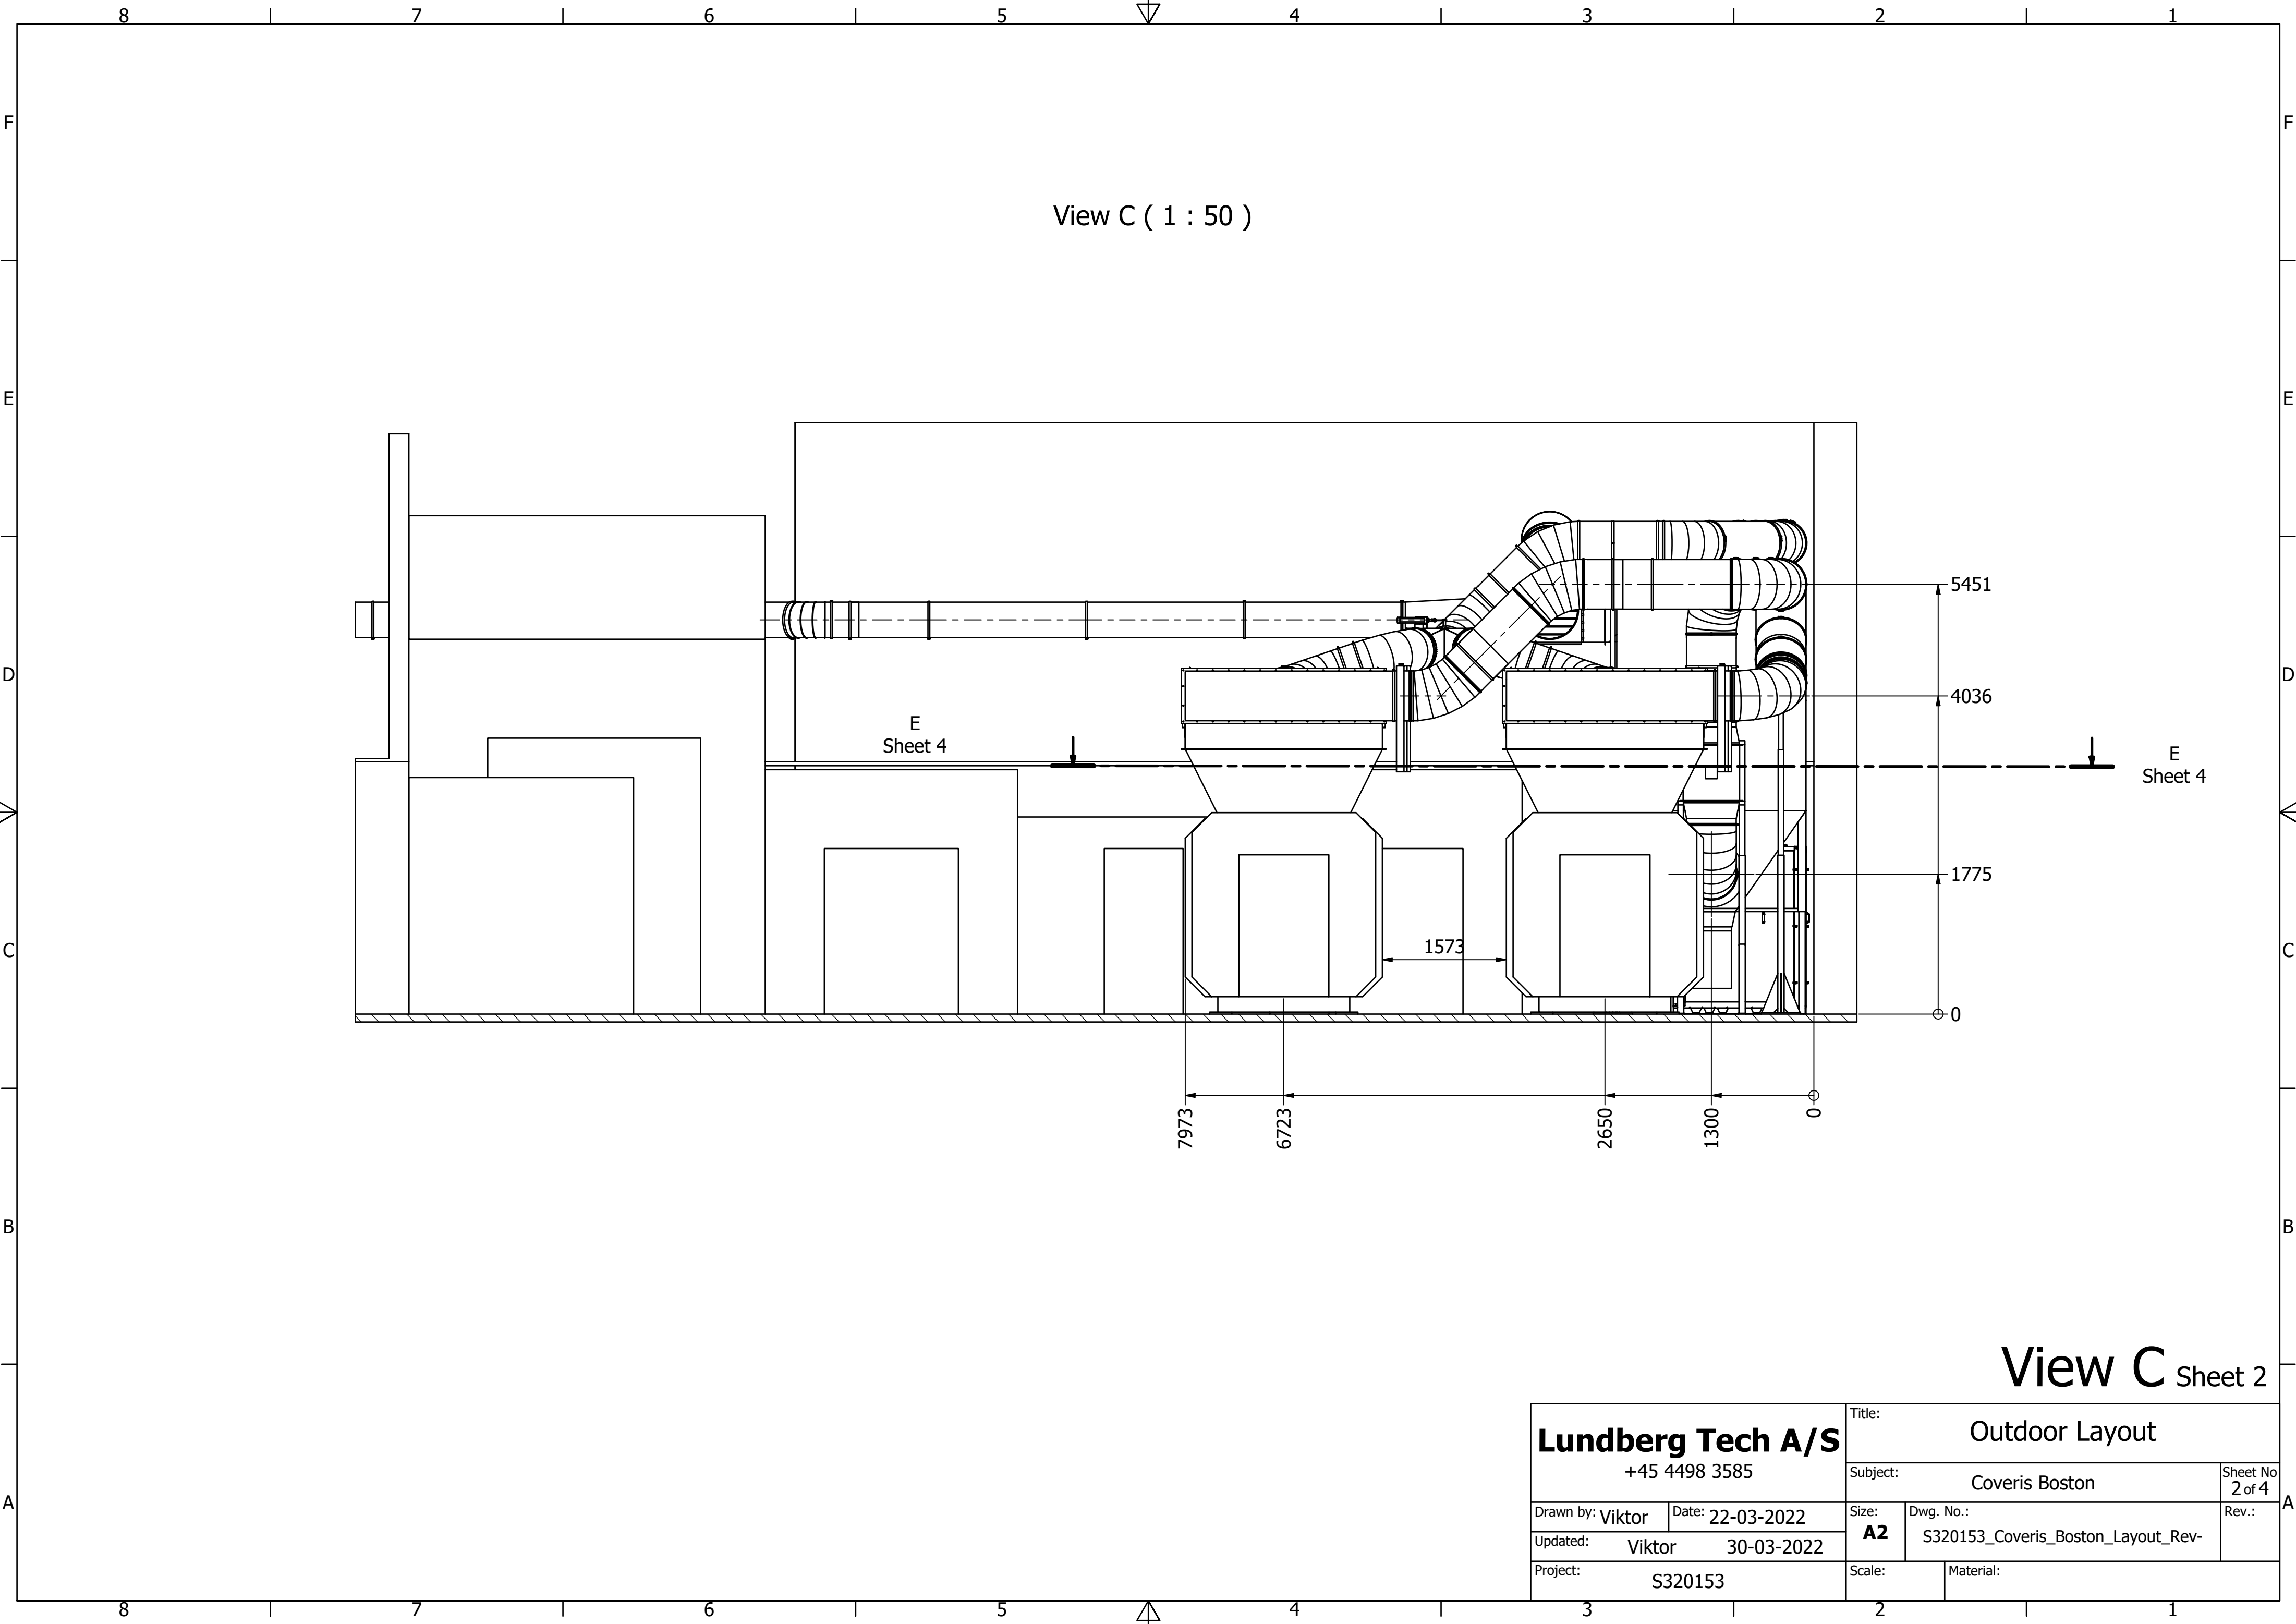


View C ( 1 : 50 )

E  
Sheet 4

E  
Sheet 4


# View C Sheet 2

<b>Lundberg Tech A/S</b> +45 4498 3585		Title: Outdoor Layout		
		Subject: Coveris Boston		Sheet No 2 of 4
Drawn by: Viktor	Date: 22-03-2022	Size: <b>A2</b>	Dwg. No.: S320153_Coveris_Boston_Layout_Rev-	Rev.:
Updated: Viktor	30-03-2022			
Project: S320153		Scale:	Material:	

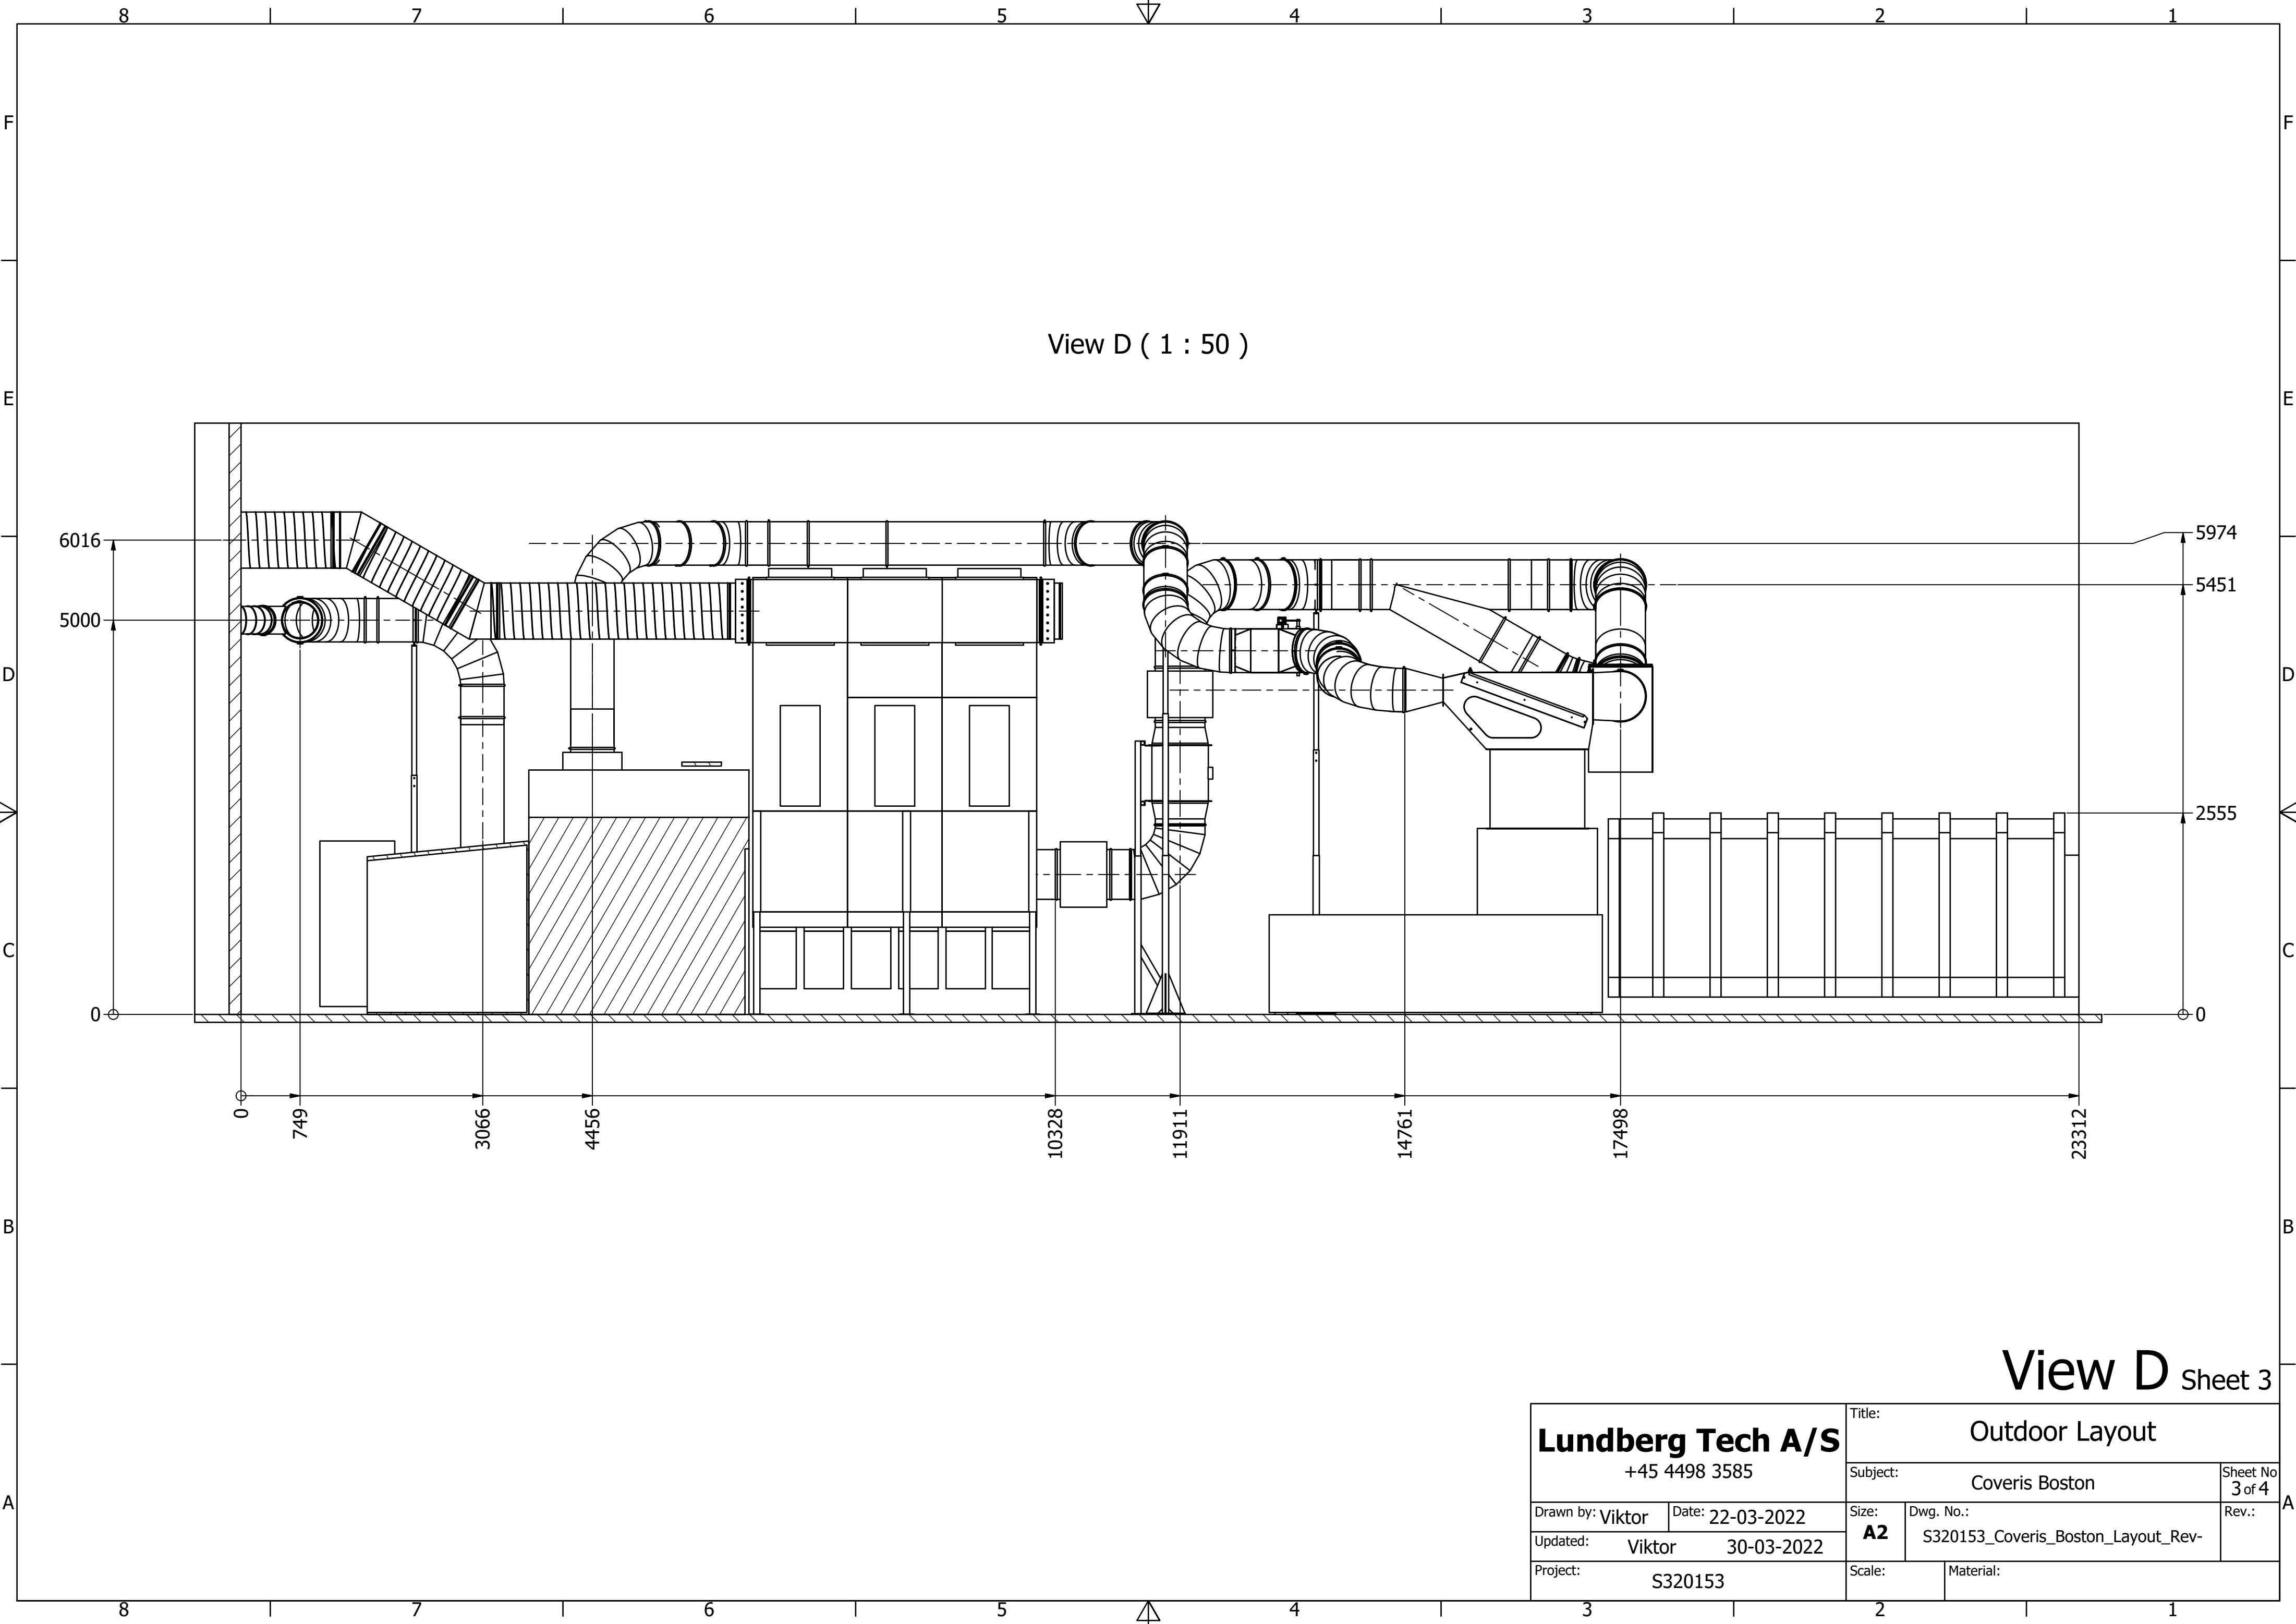

View D Sheet 3

<div>Lundberg Tech A/S</div> <div>+45 4498 3585</div>		Title: <div>Outdoor Layout</div>		
		Subject: <div>Coveris Boston</div>		Sheet No <div>3 of 4</div>
Drawn by: Viktor	Date: 22-03-2022	Size: <div>A2</div>	Dwg. No.: <div>S320153_Coveris_Boston_Layout_Rev-</div>	Rev.:
Updated: Viktor	30-03-2022			
Project: <div>S320153</div>		Scale:	Material:	

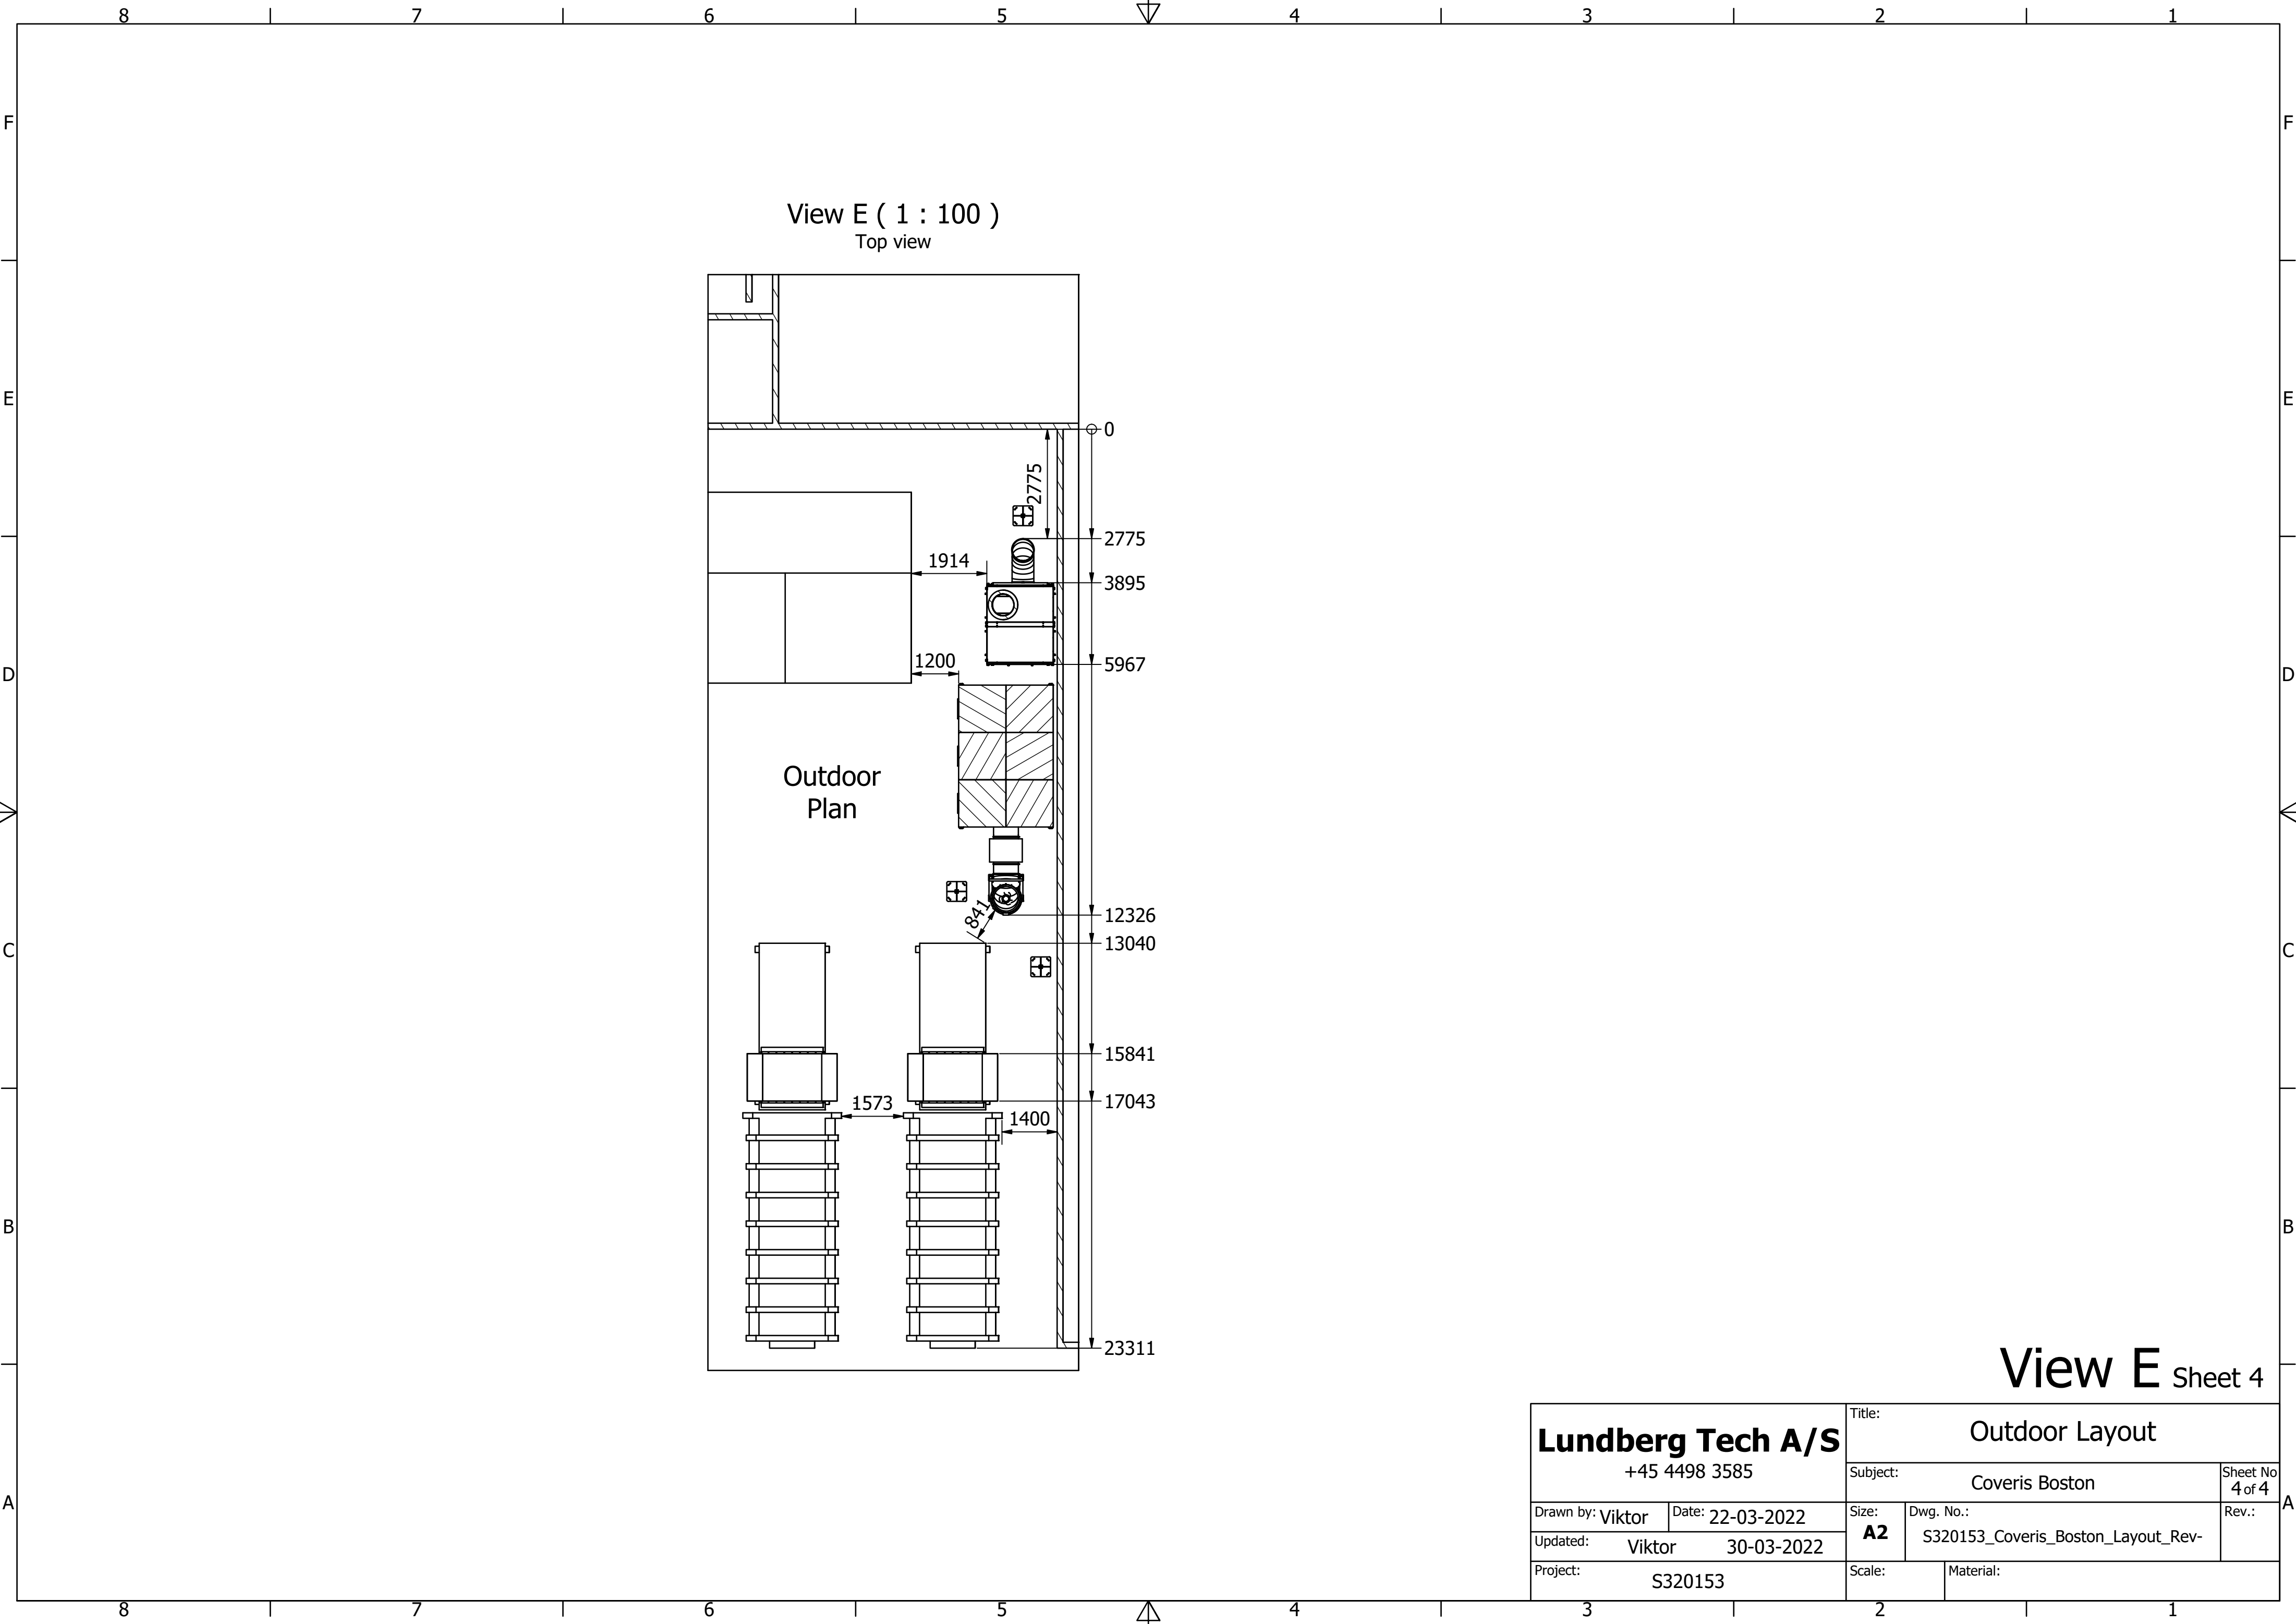

View E Sheet 4

Lundberg Tech A/S +45 4498 3585		Title: Outdoor Layout		
		Subject: Coveris Boston		Sheet No 4 of 4
Drawn by: Viktor	Date: 22-03-2022	Size: A2	Dwg. No.: S320153_Coveris_Boston_Layout_Rev-	Rev.:
Updated: Viktor	30-03-2022			
Project: S320153		Scale:	Material:	