





FRONT

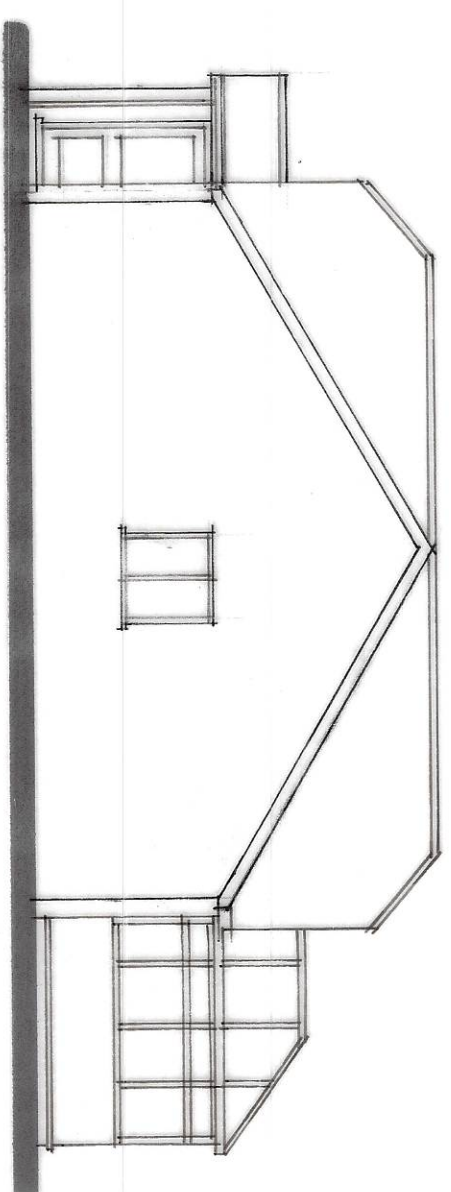


SIDE

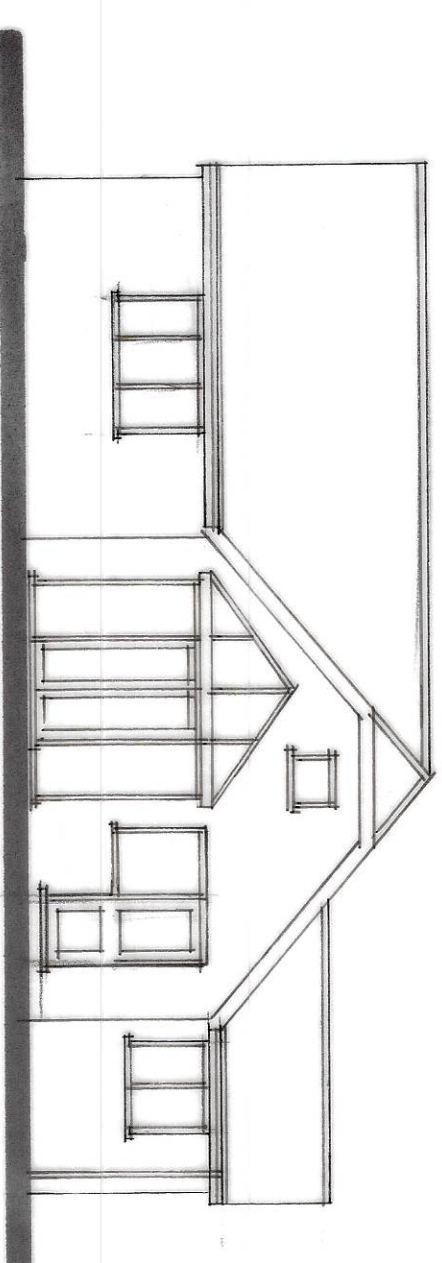

REAR

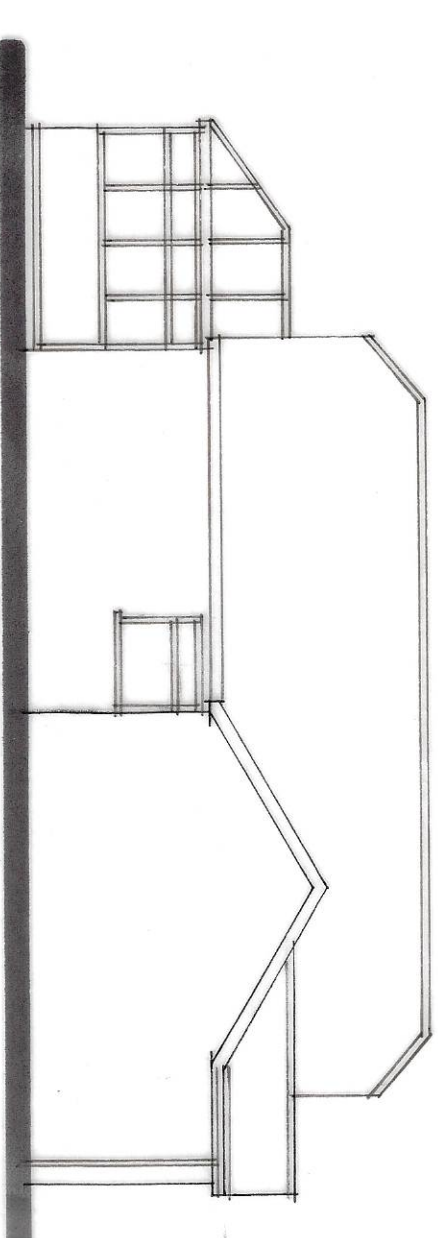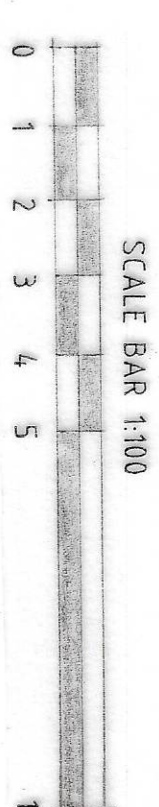

SIDE

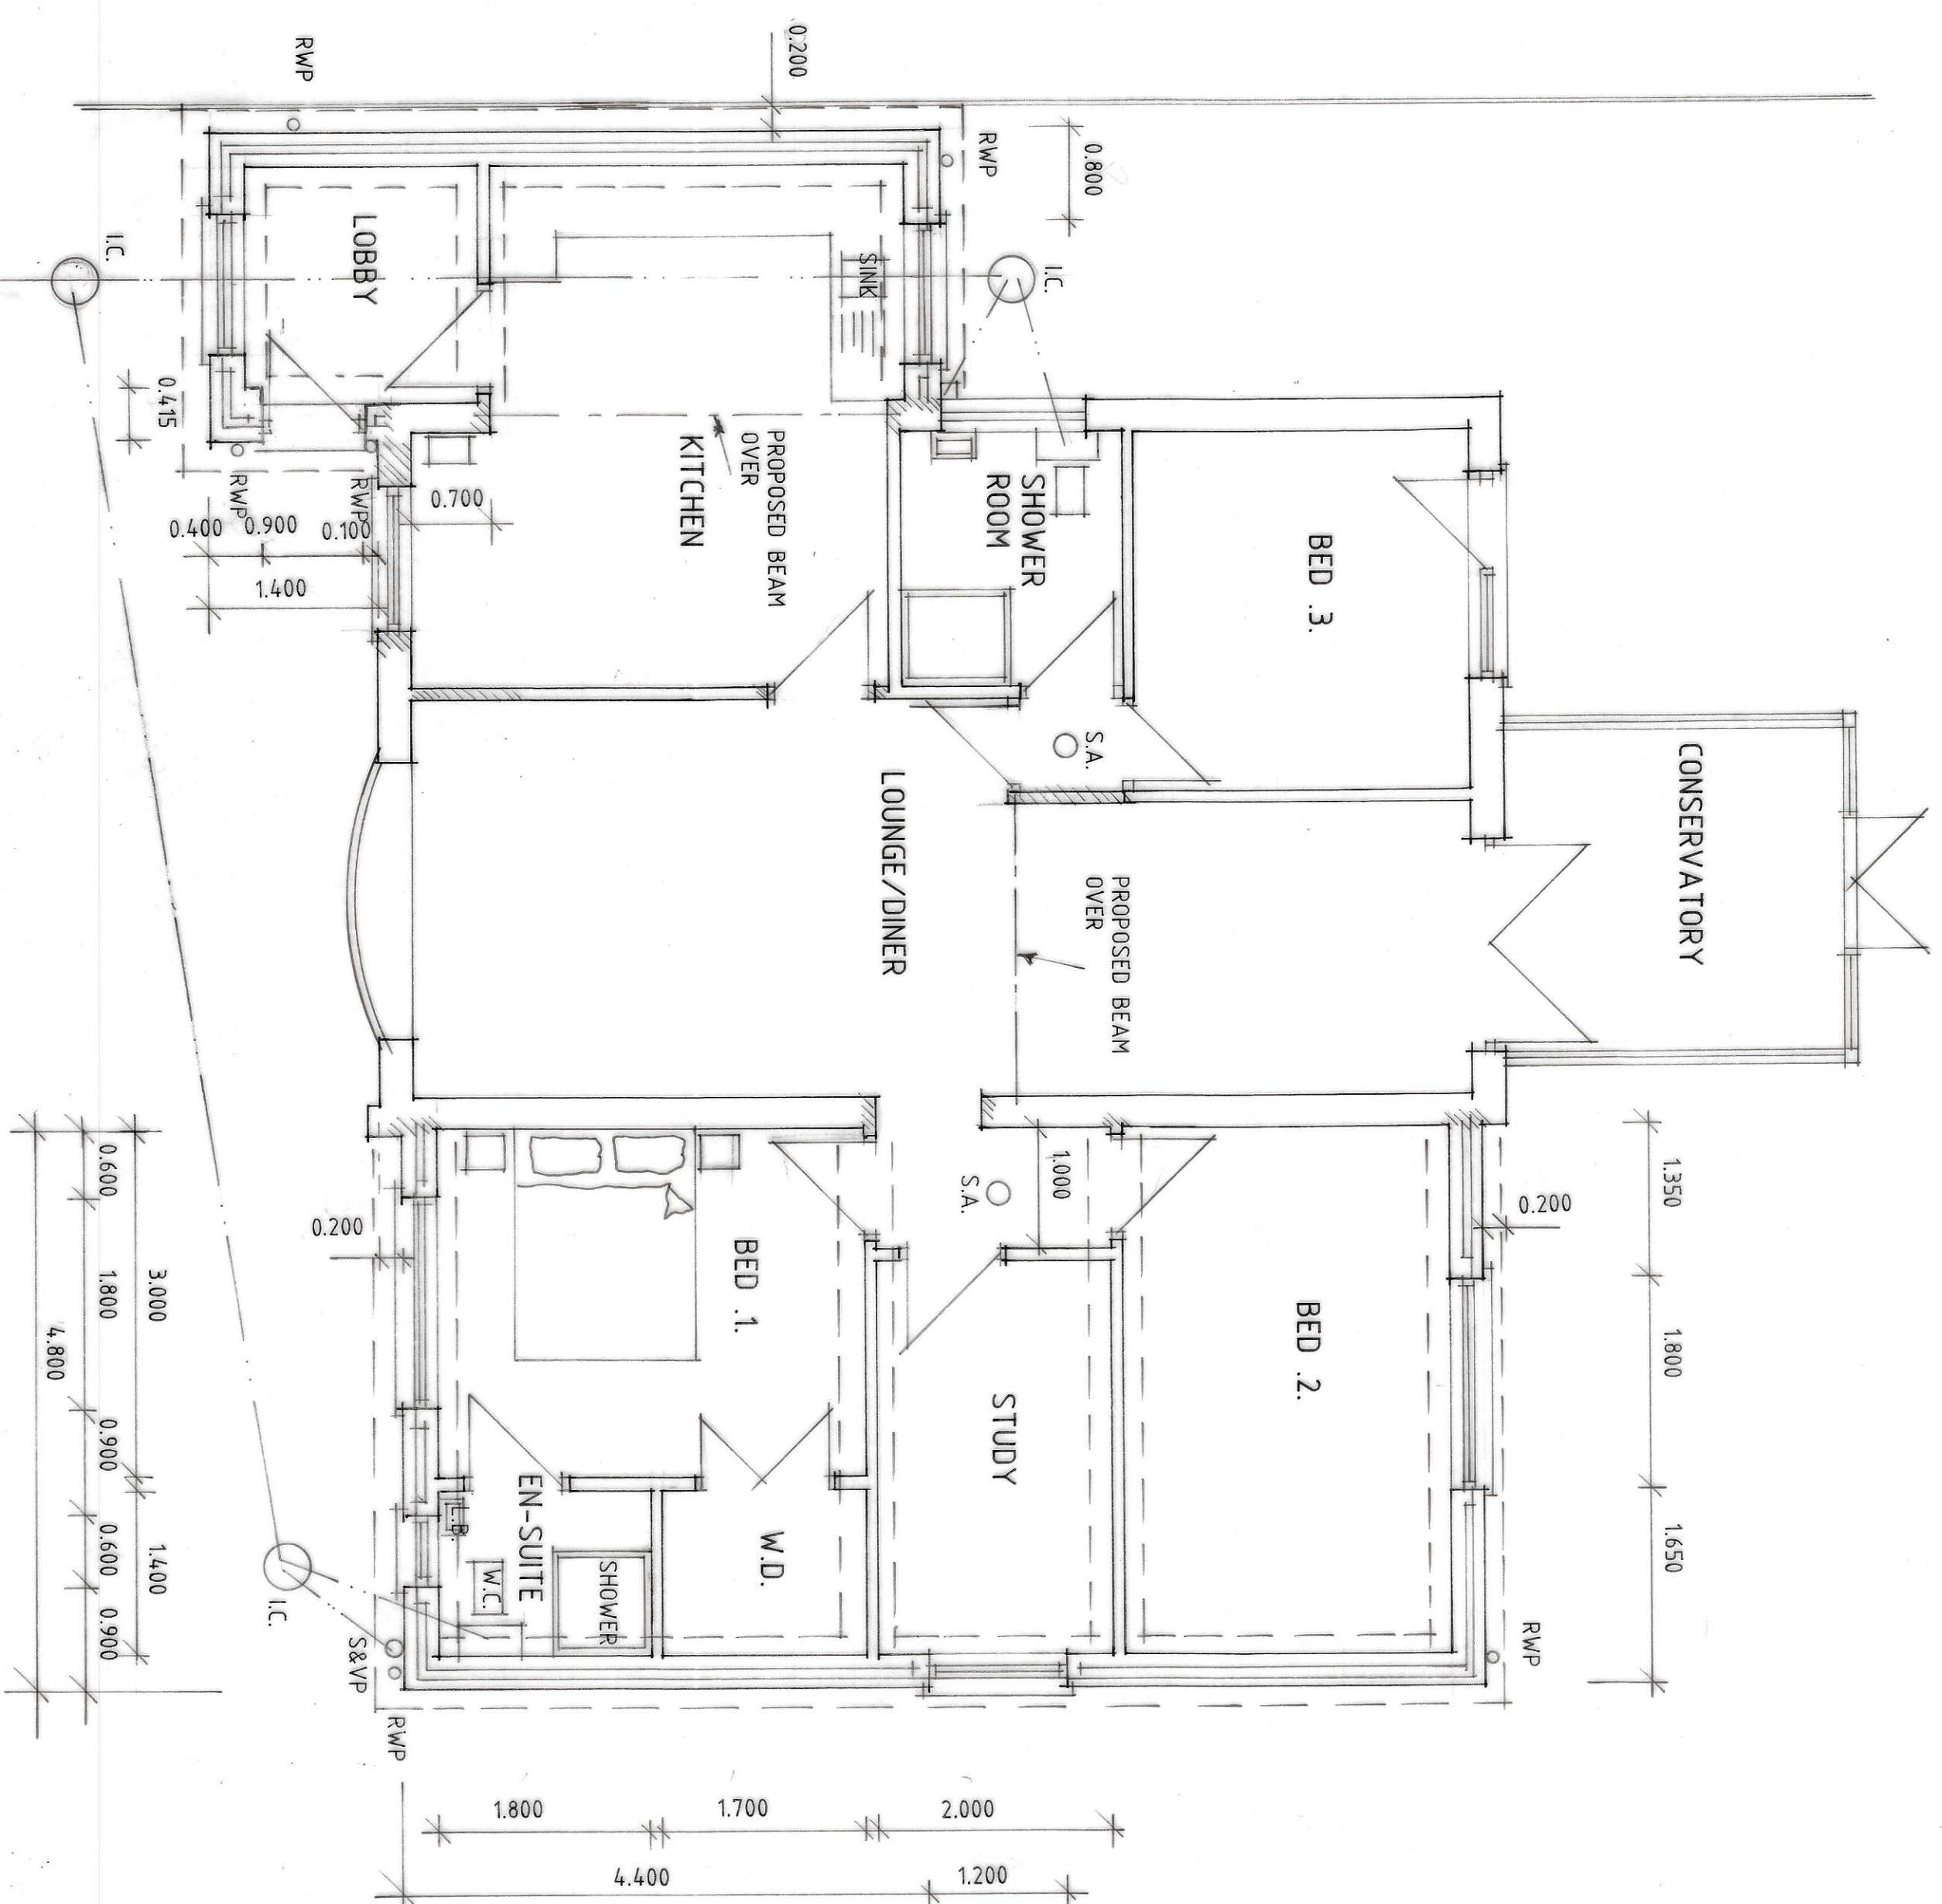

FLOOR PLAN  
SCALE BAR 1:50  
0 2 4 6 8 10 20

**Status**  
DESIGN  
CONSULTANTS IN ARCHITECTURE & PLANNING

A - ALTS - 17.8.20

PROPOSED EXTENSIONS &  
ALTERATIONS PLUS GARAGE  
AT 22 CAMELOT GARDENS,  
BOSTON

MR. R. TOURLE.

PLAN AS PROPOSED

1:50 1:100 SD20-009/4

MARCH-20 B. GILHAM.

2 Fenburgh Walk, Holbeach,  
Spalding, Lincs PE12 7AF  
Tel: 01406 425453 Fax: 01406 430702

