


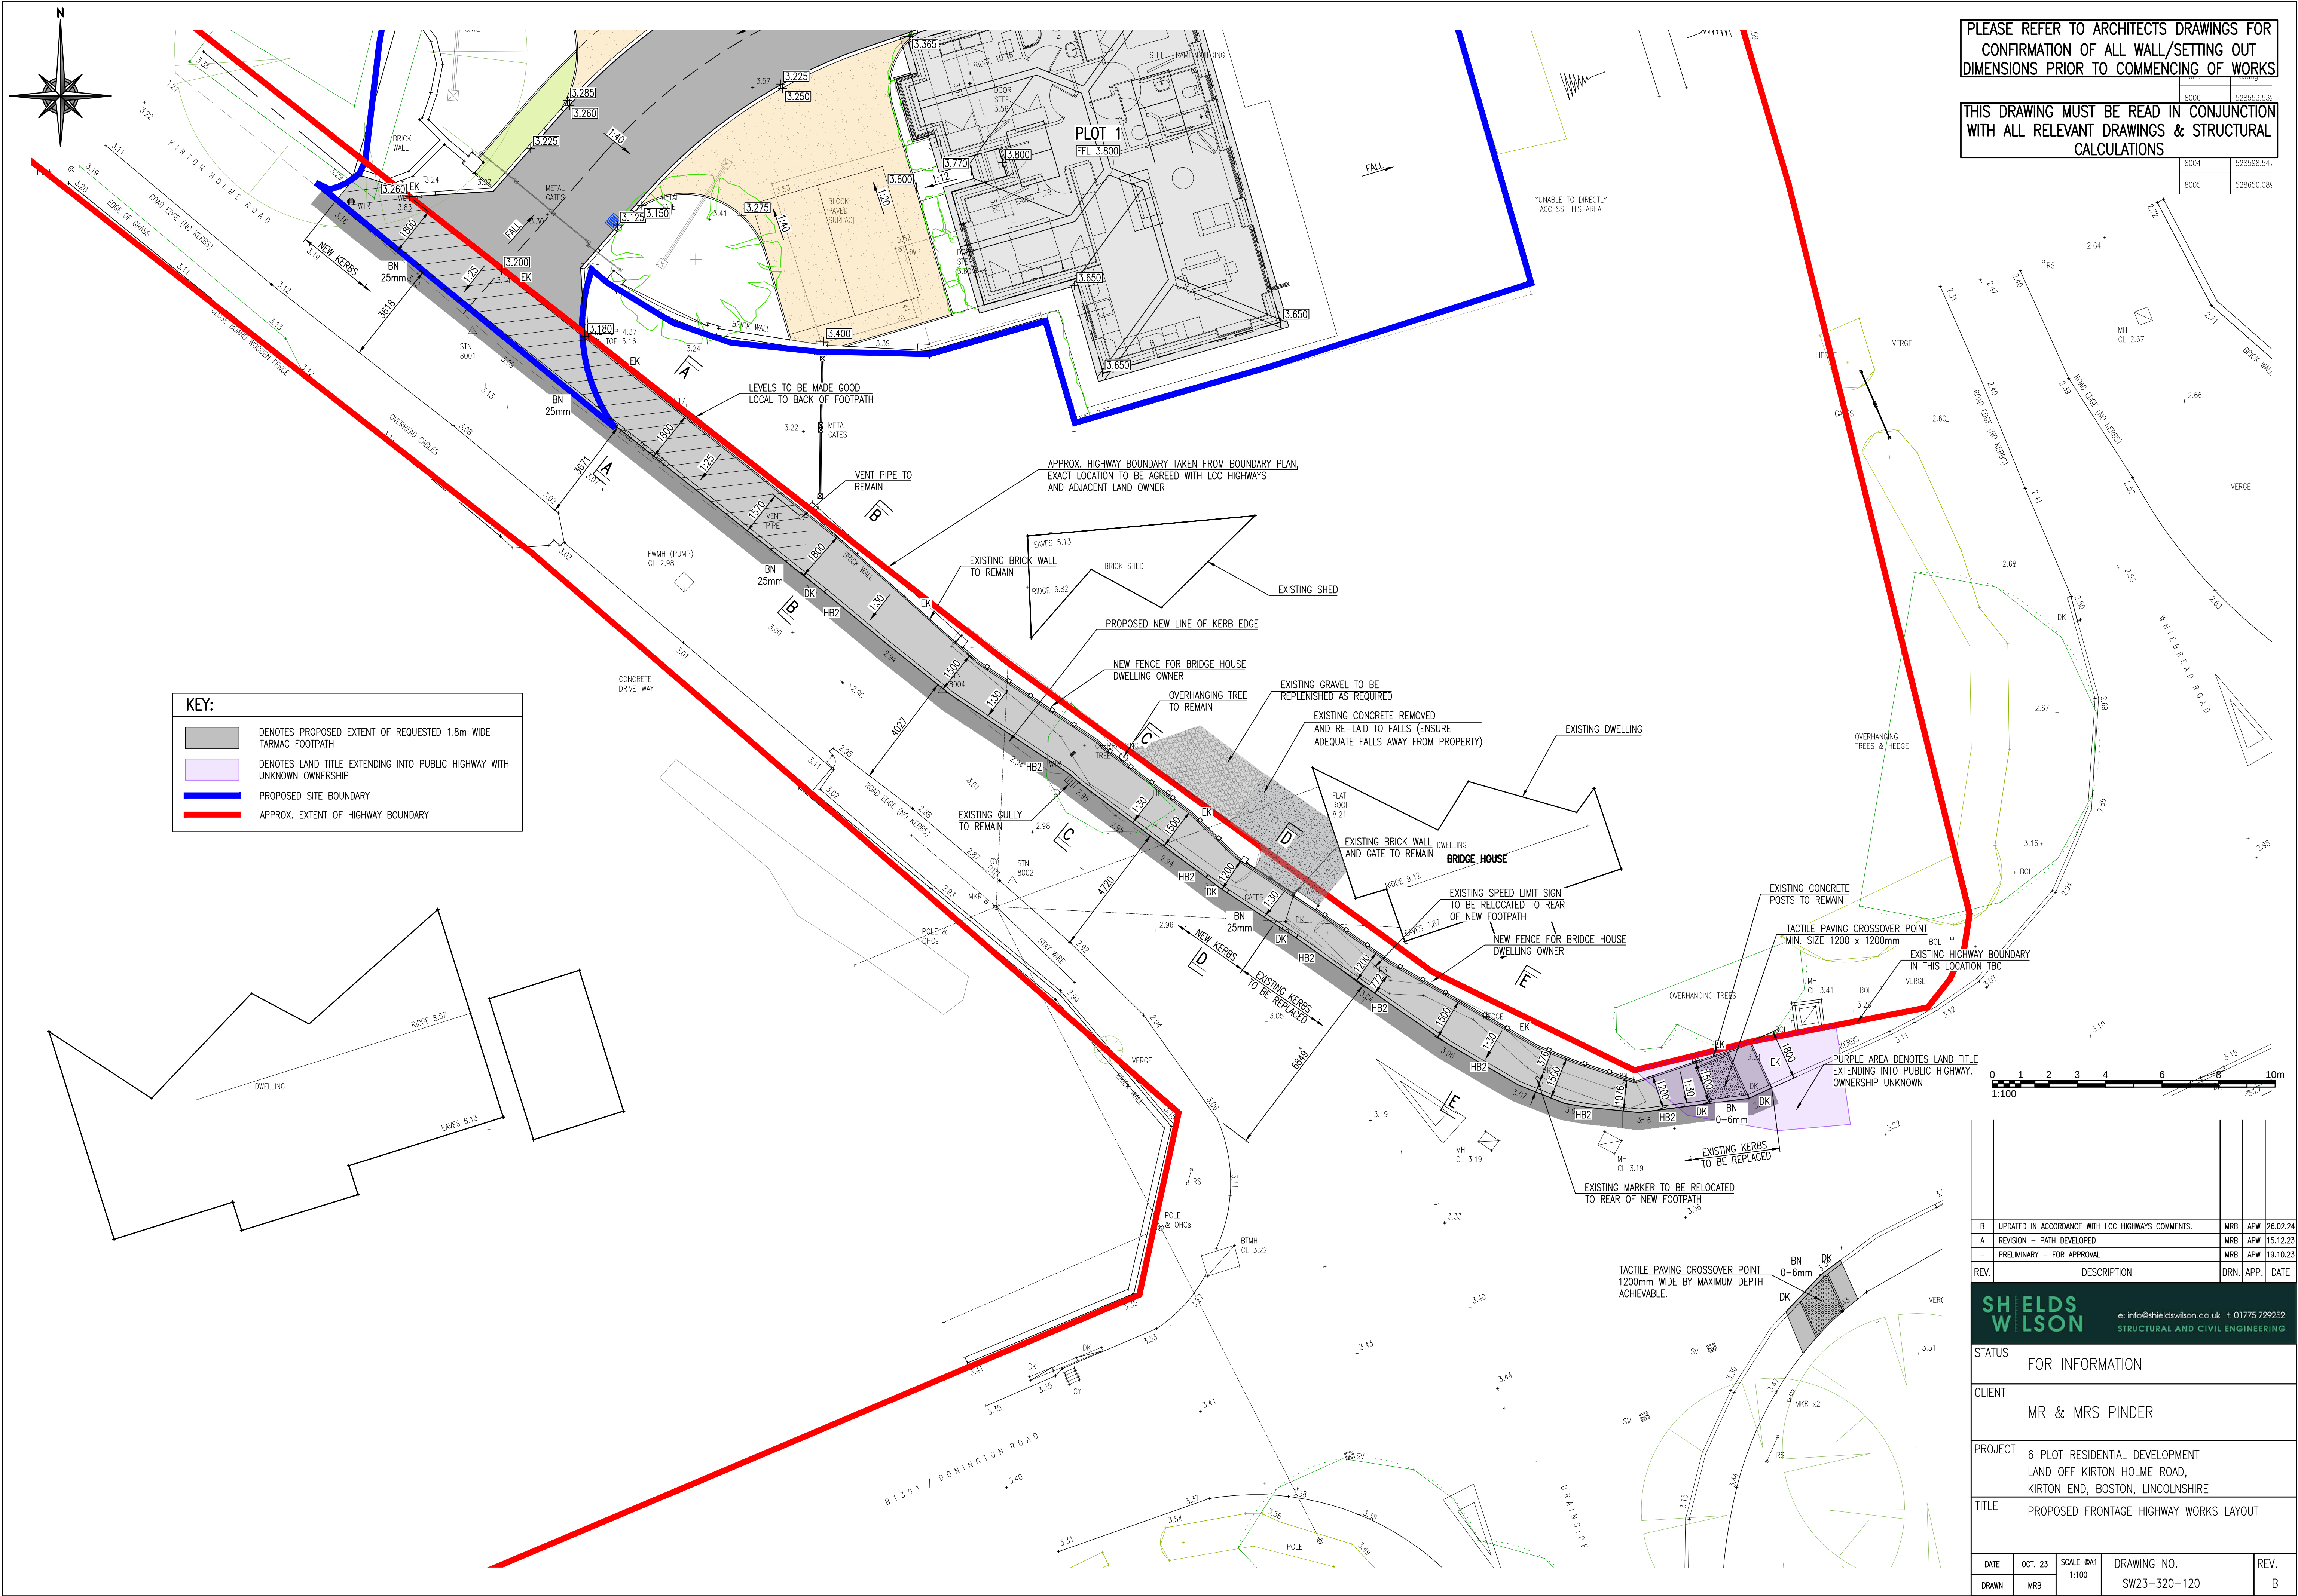

PLEASE REFER TO ARCHITECTS DRAWINGS FOR
CONFIRMATION OF ALL WALL/SETTING OUT
DIMENSIONS PRIOR TO COMMENCING OF WORKS

THIS DRAWING MUST BE READ IN CONJUNCTION
WITH ALL RELEVANT DRAWINGS & STRUCTURAL
CALCULATIONS

8000	528563.53
8004	528598.54
8005	528650.08

KEY:

- DENOTES PROPOSED EXTENT OF REQUESTED 1.8m WIDE TARMAC FOOTPATH
- DENOTES LAND TITLE EXTENDING INTO PUBLIC HIGHWAY WITH UNKNOWN OWNERSHIP
- PROPOSED SITE BOUNDARY
- APPROX. EXTENT OF HIGHWAY BOUNDARY



B	UPDATED IN ACCORDANCE WITH LCC HIGHWAYS COMMENTS.	MRB	APW	26.02.24
A	REVISION - PATH DEVELOPED	MRB	APW	15.12.23
-	PRELIMINARY - FOR APPROVAL	MRB	APW	19.10.23
REV.	DESCRIPTION	DRN.	APP.	DATE

SHIELDS WILSON
e: info@shieldswilson.co.uk t: 01775 729252
STRUCTURAL AND CIVIL ENGINEERING

STATUS FOR INFORMATION

CLIENT MR & MRS PINDER

PROJECT 6 PLOT RESIDENTIAL DEVELOPMENT
LAND OFF KIRTON HOLME ROAD,
KIRTON END, BOSTON, LINCOLNSHIRE

TITLE PROPOSED FRONTAGE HIGHWAY WORKS LAYOUT

DATE	OCT. 23	SCALE	1:100	DRAWING NO.	SW23-320-120	REV.	B
DRAWN	MRB						