

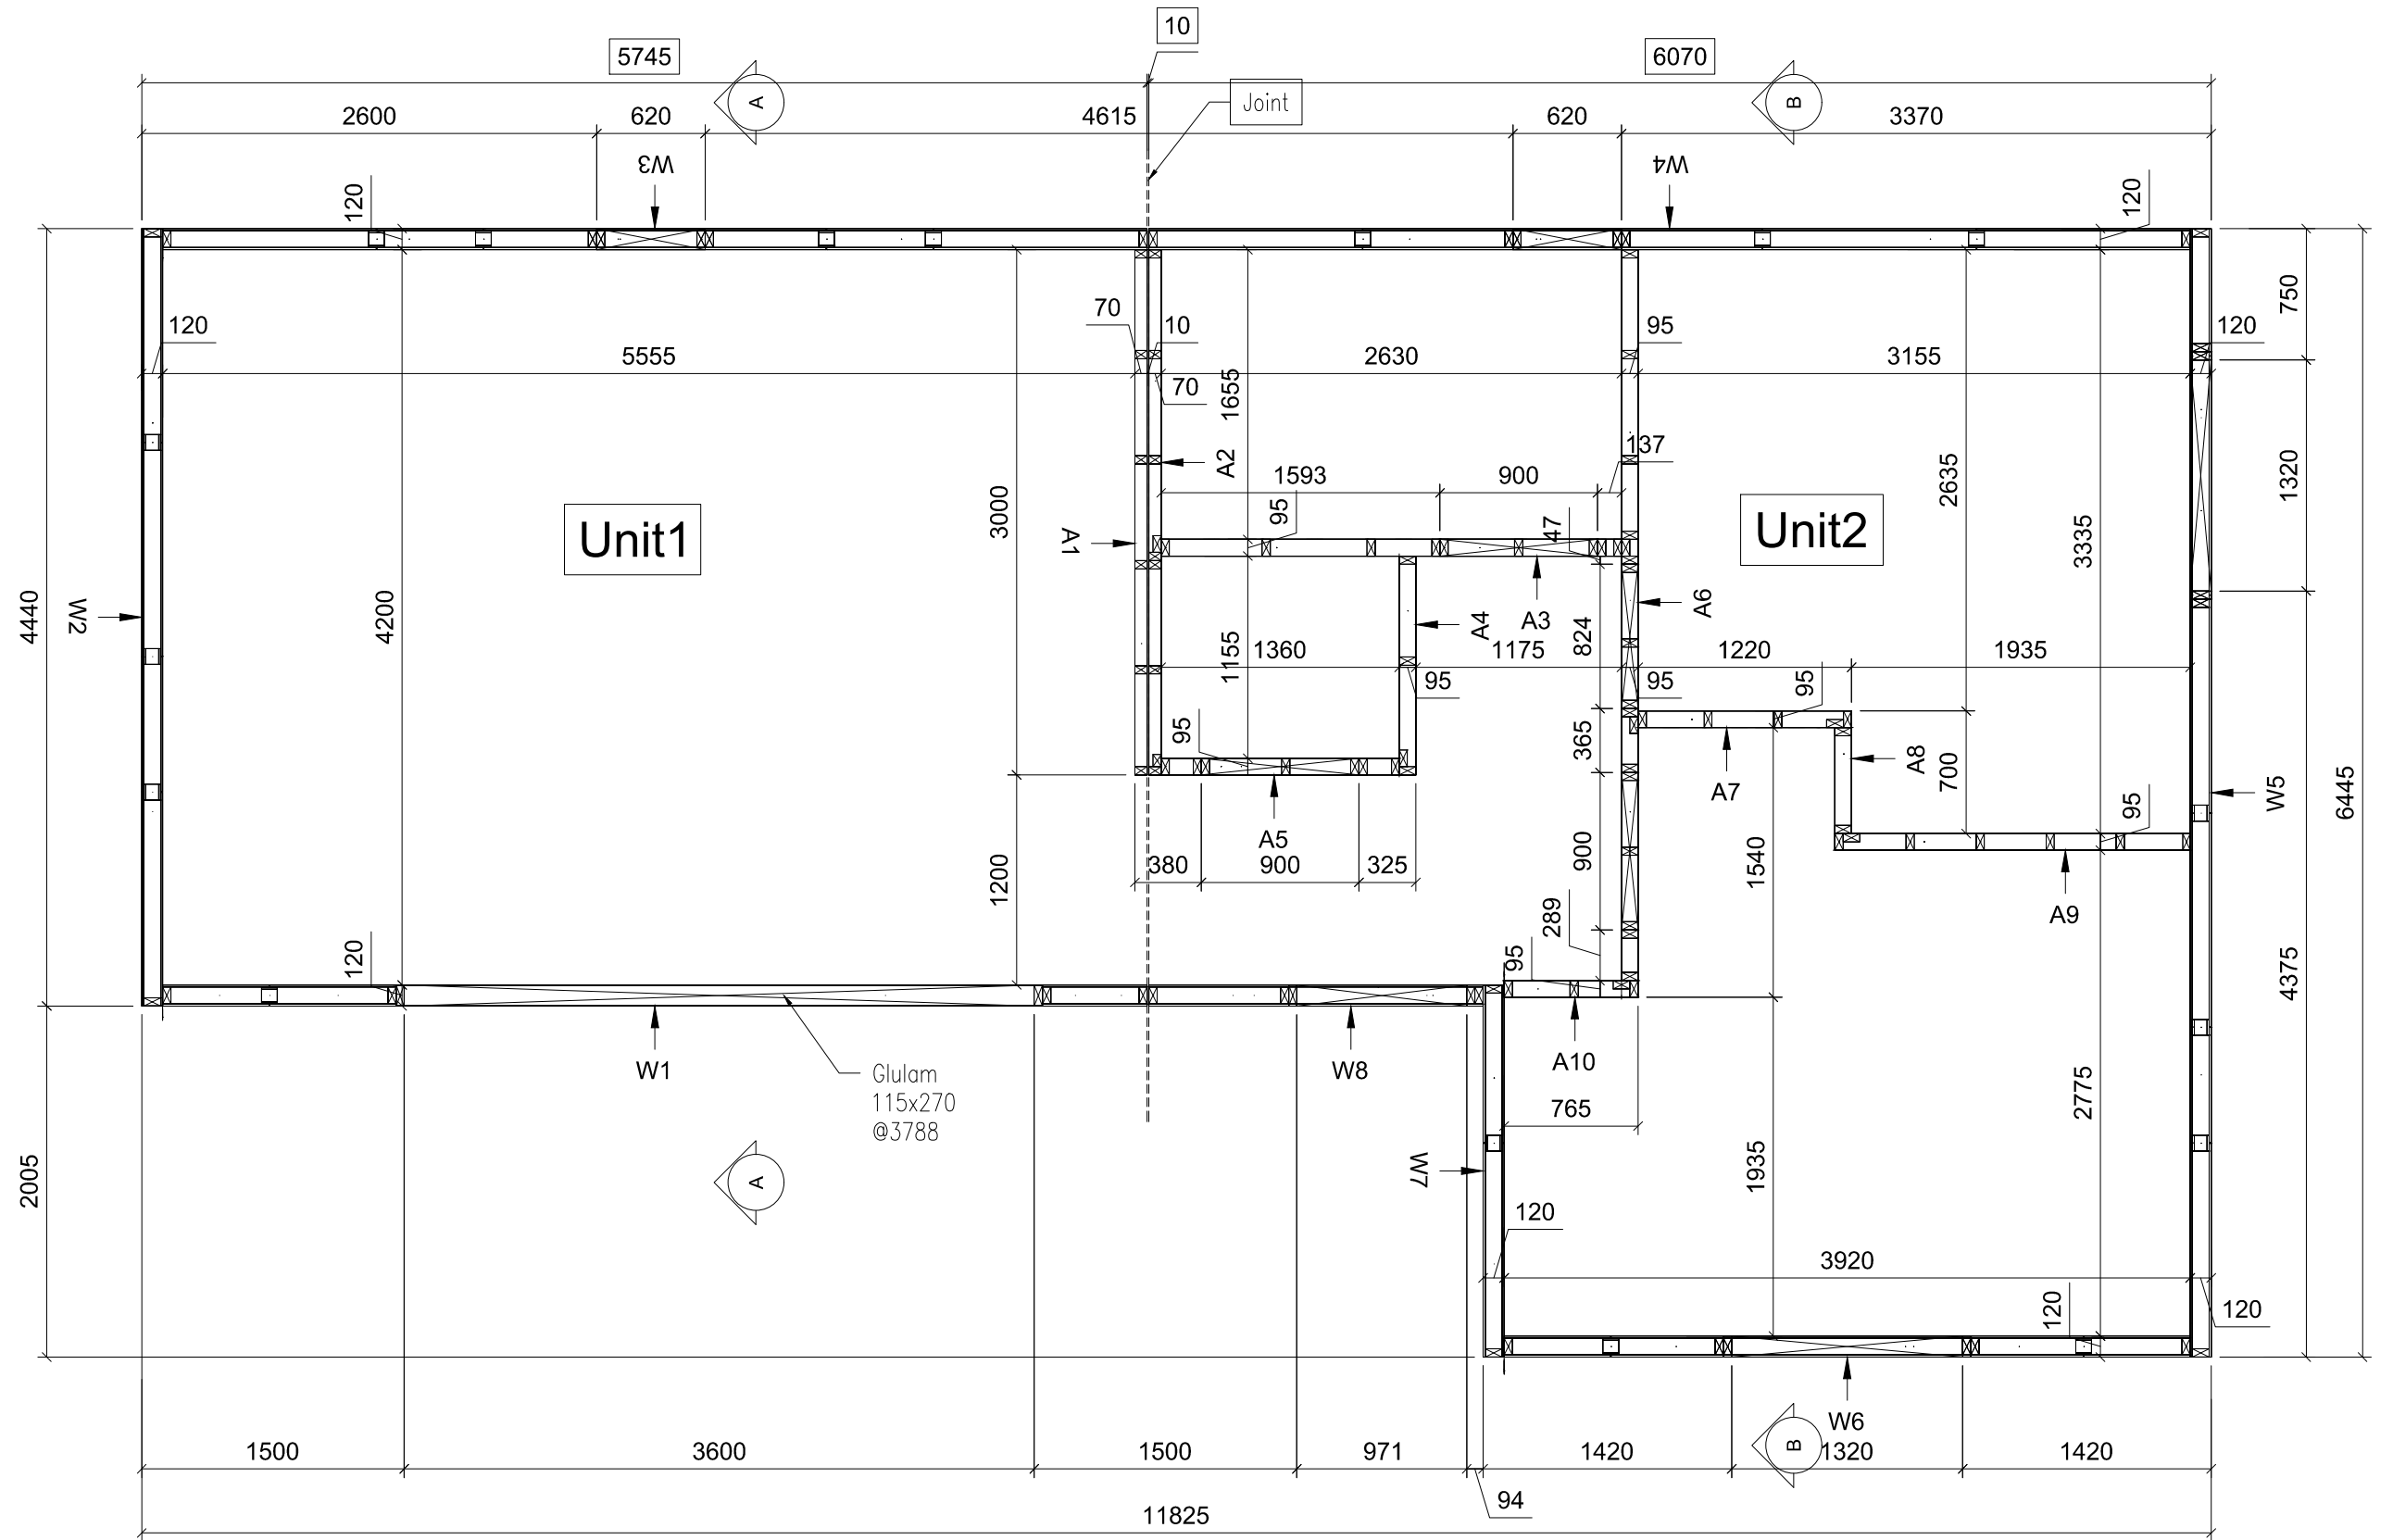



3D

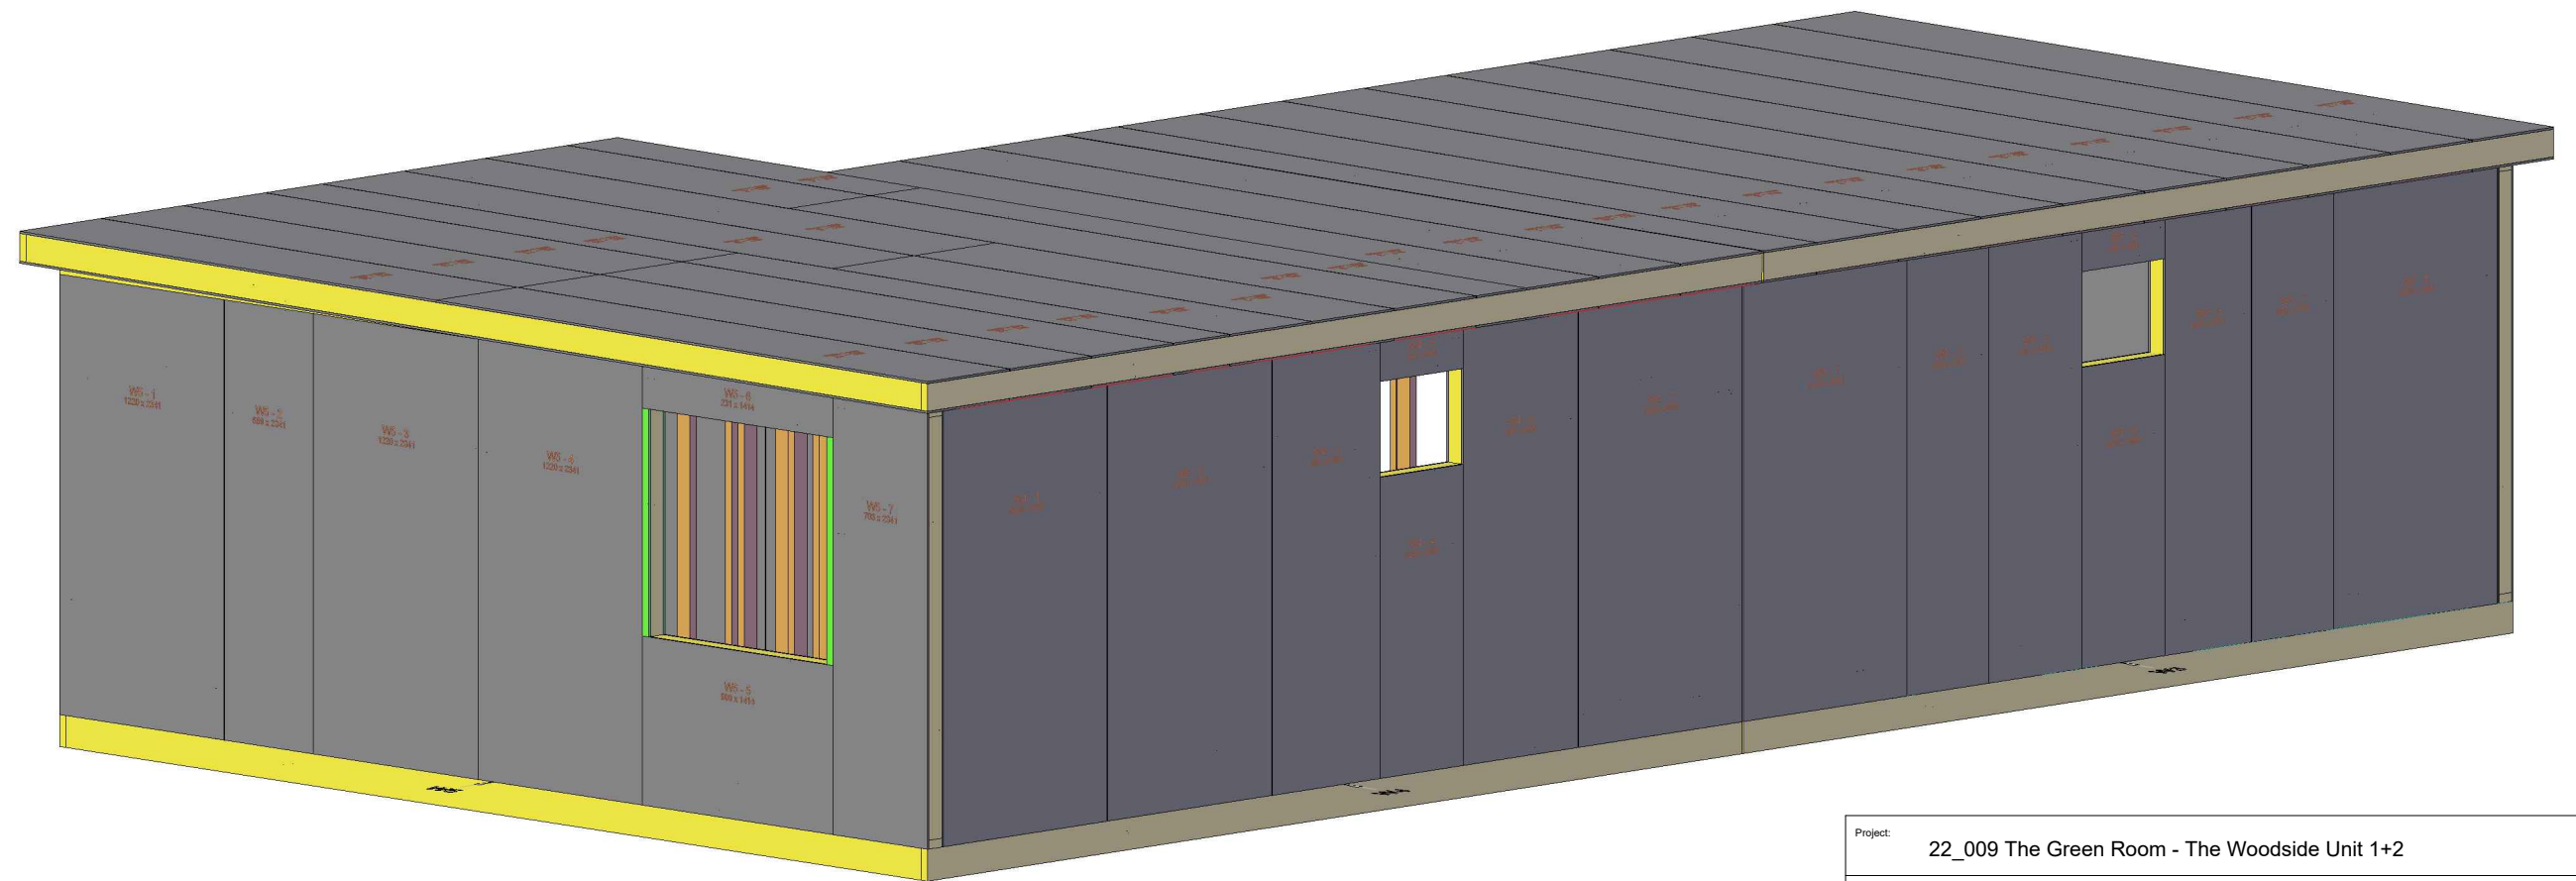



Project: 22_009 The Green Room - The Woodside Unit 1+2		Rev: A
Site Address :		
Scale :	 <div> The Green Room Unit C Marconi Courtyard Brunel Rd, Earlstrees Est. Corby, Northants NN17 4LT </div>	Web: the-green-room.co.uk Tel: 01536 358387 Email: info@the-green-room.co.uk
Drawn by :		
Date: October 05, 2022		
Title: 3D		




Plan


Project: 22_009 The Green Room - The Woodside Unit 1+2		Rev : A	
Site Address :			
Scale :		<div></div> <div>The Green Room Unit C Marconi Courtyard Brunel Rd, Earlstrees Est. Corby, Northants NN17 4LT</div>	
Drawn by :			
Date: October 05, 2022			
Title : Plan, Sections			
		Web: the-green-room.co.uk Tel: 01536 358387 Email: info@the-green-room.co.uk	

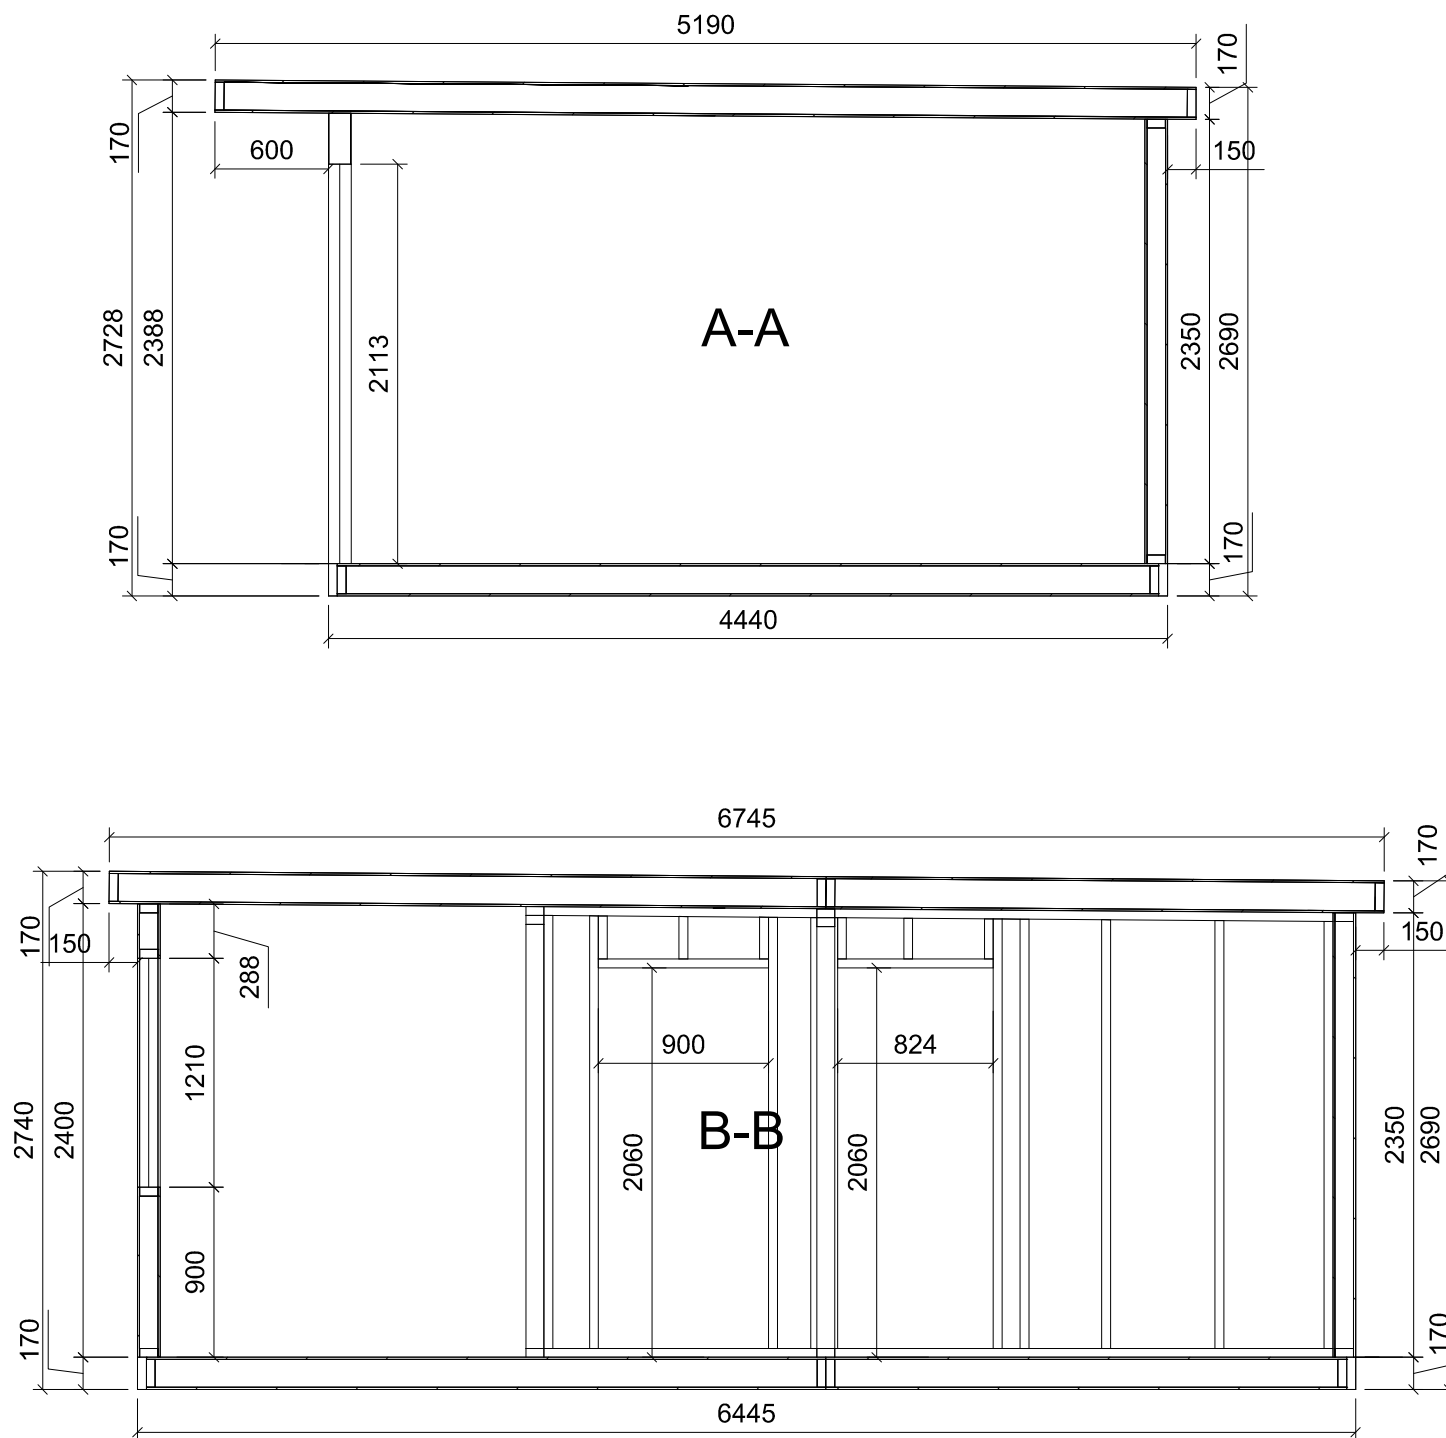


Project: 22_009 The Green Room - The Woodside Unit 1+2		Rev: A	
Site Address :			
Scale :			The Green Room Unit C Marconi Courtyard Brunel Rd, Earlstrees Est. Corby, Northants NN17 4LT
Drawn by :			
Date: October 05, 2022			
Title: Sections			
		Web: the-green-room.co.uk Tel: 01536 358387 Email: info@the-green-room.co.uk	


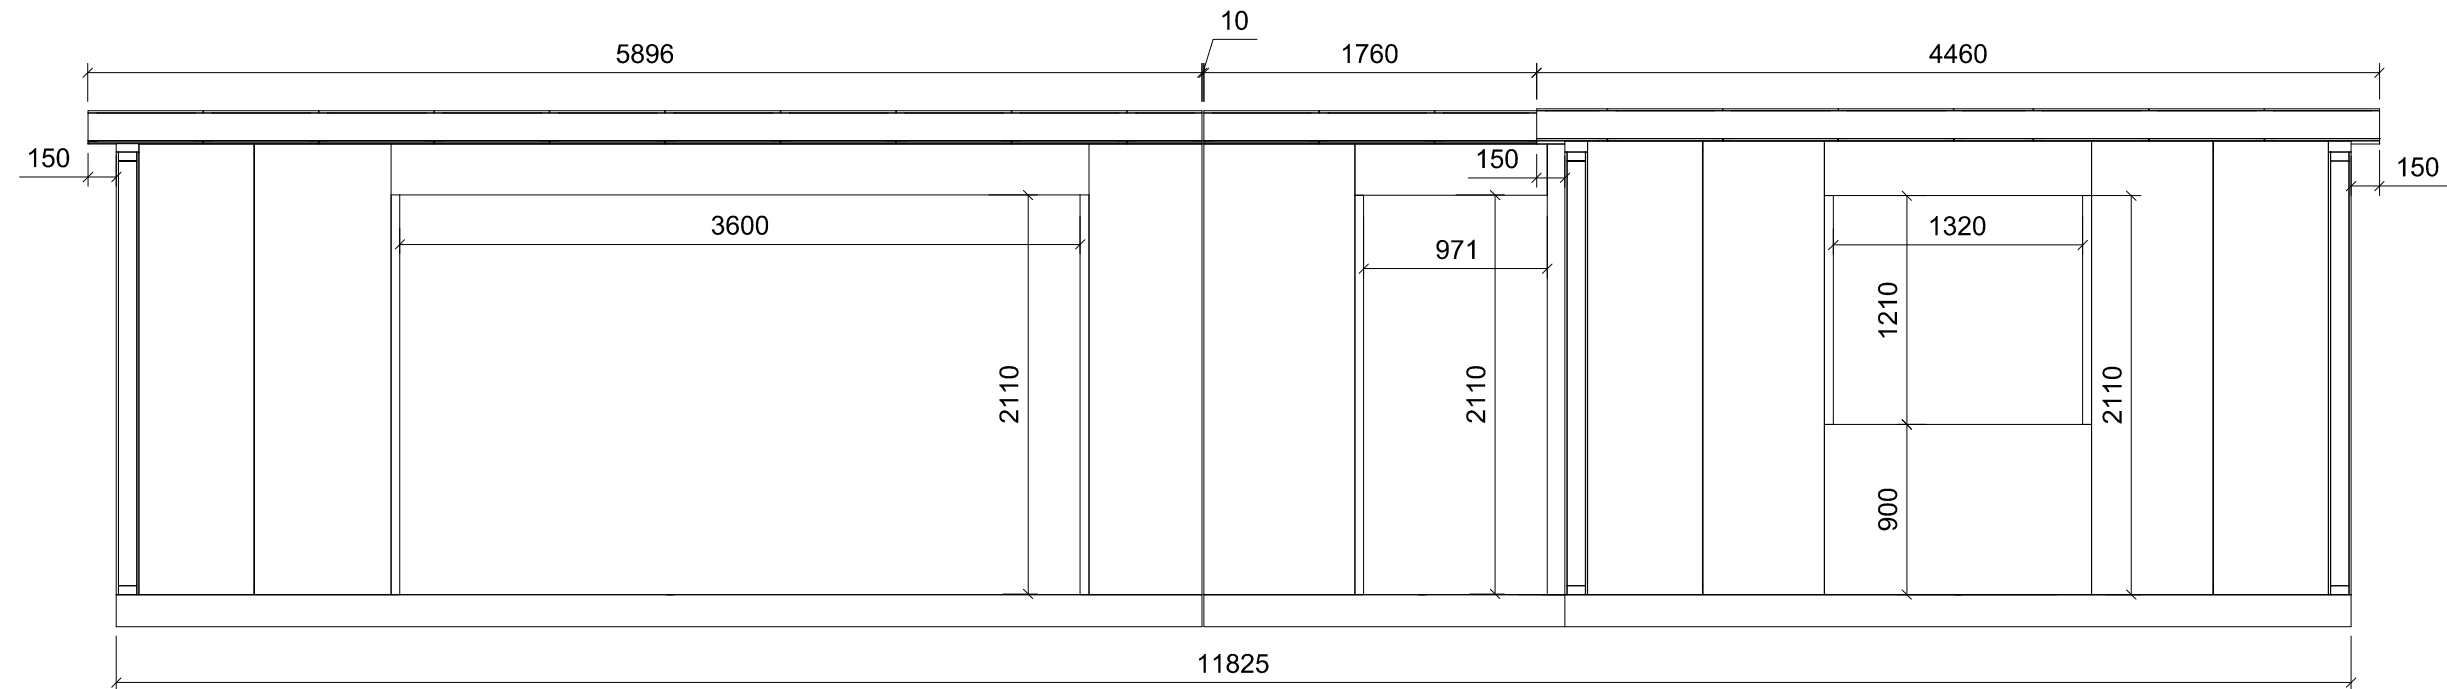



Front

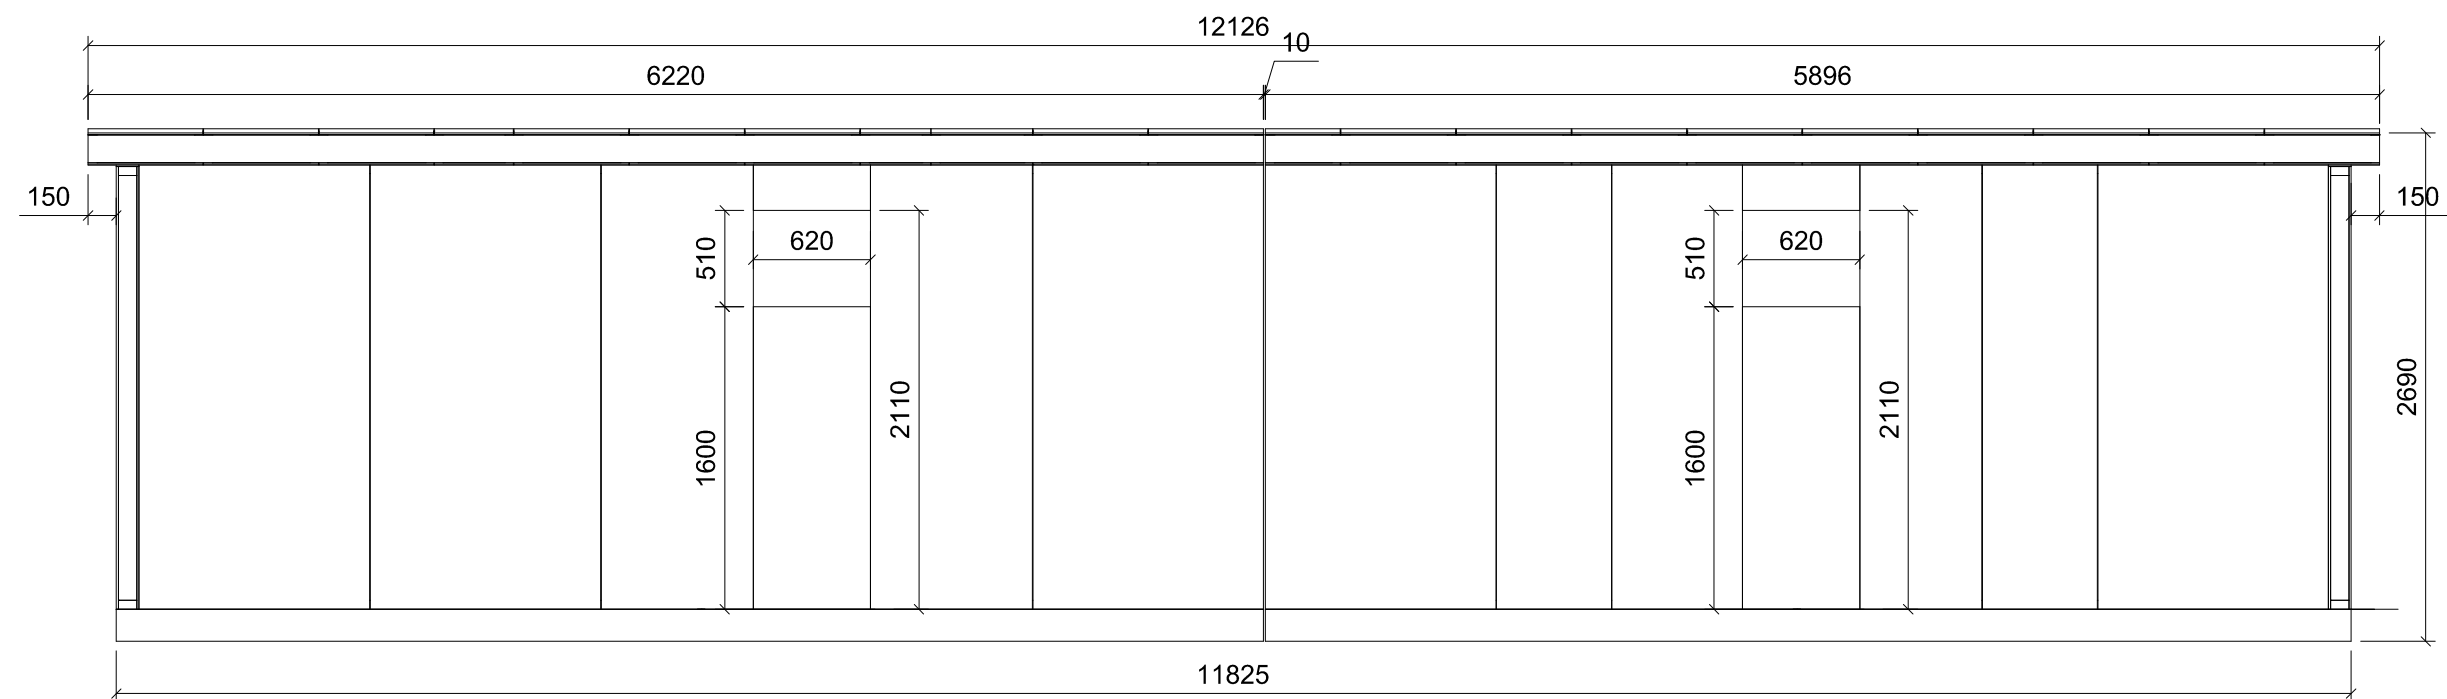


Rear

Project: 22_009 The Green Room - The Woodside Unit 1+2		Rev : A		
Site Address :				
Scale :			The Green Room Unit C Marconi Courtyard Brunel Rd,Earlstrees Est. Corby, Northants NN17 4LT	
Drawn by :				Web: the-green-room.co.uk Tel: 01536 358387 Email: info@the-green-room.co.uk
Date: October 05, 2022				
Title : Elevations				

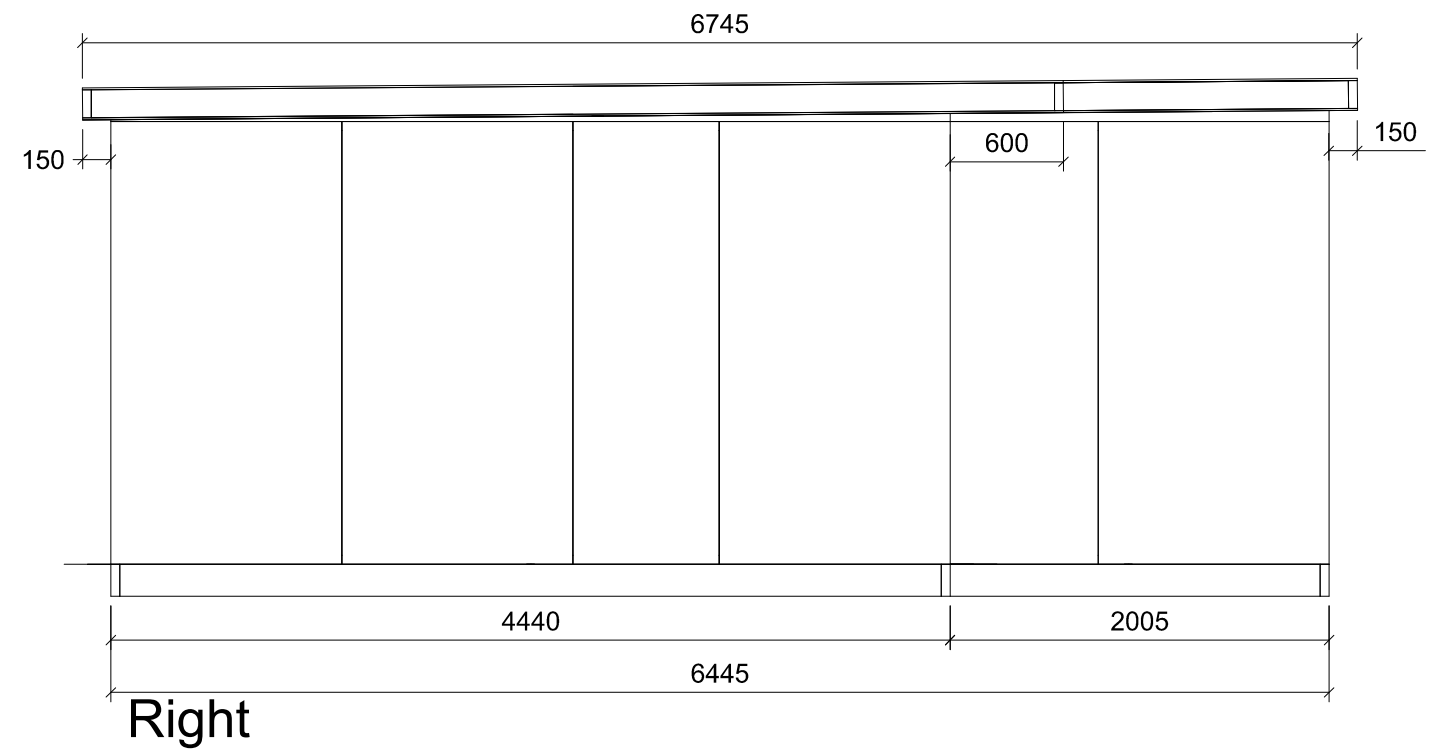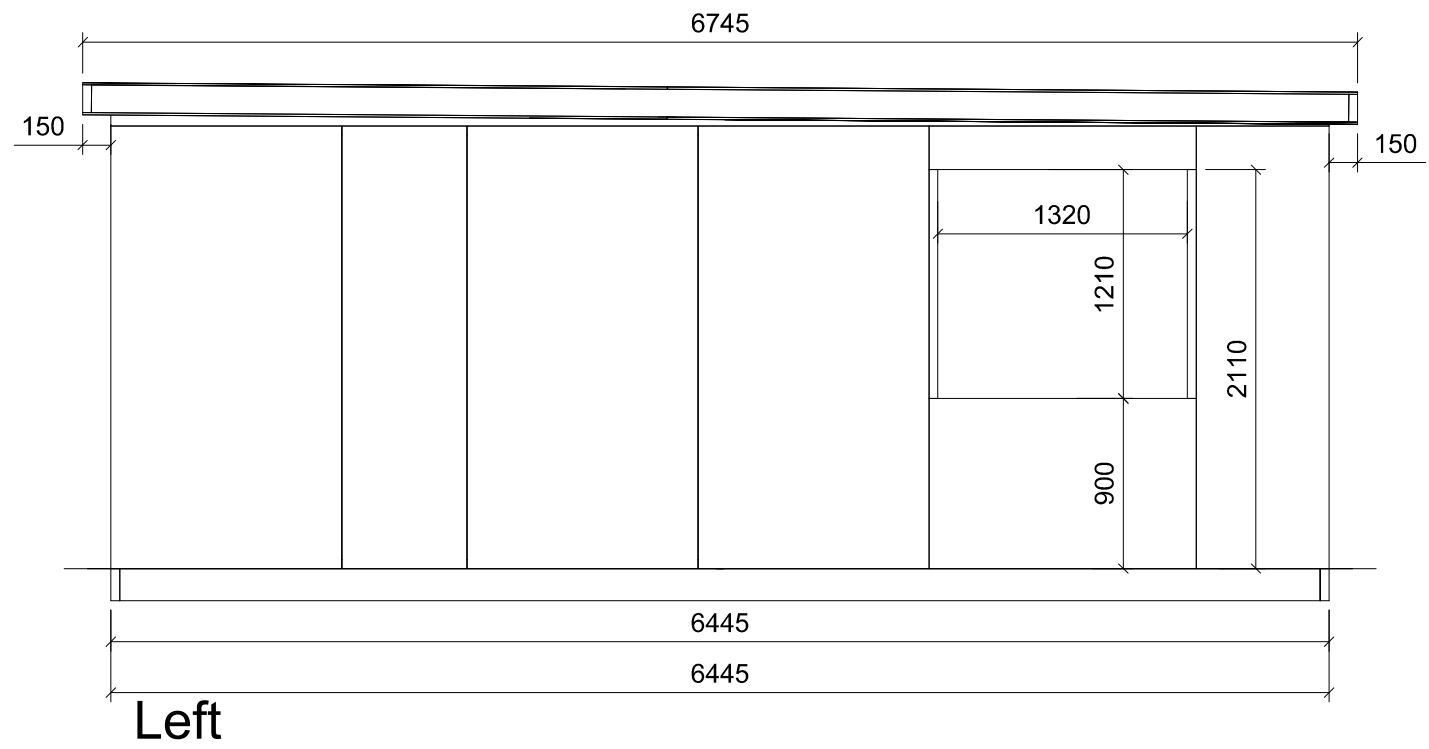


Project: 22_009 The Green Room - The Woodside Unit 1+2		Rev: A	
Site Address :			
Scale :			The Green Room Unit C Marconi Courtyard Brunel Rd, Earlstrees Est. Corby, Northants NN17 4LT
Drawn by :			
Date: October 05, 2022			
Title: Elevations			
		Web: the-green-room.co.uk	
		Tel: 01536 358387	
		Email: info@the-green-room.co.uk	

Diagonal: 7195

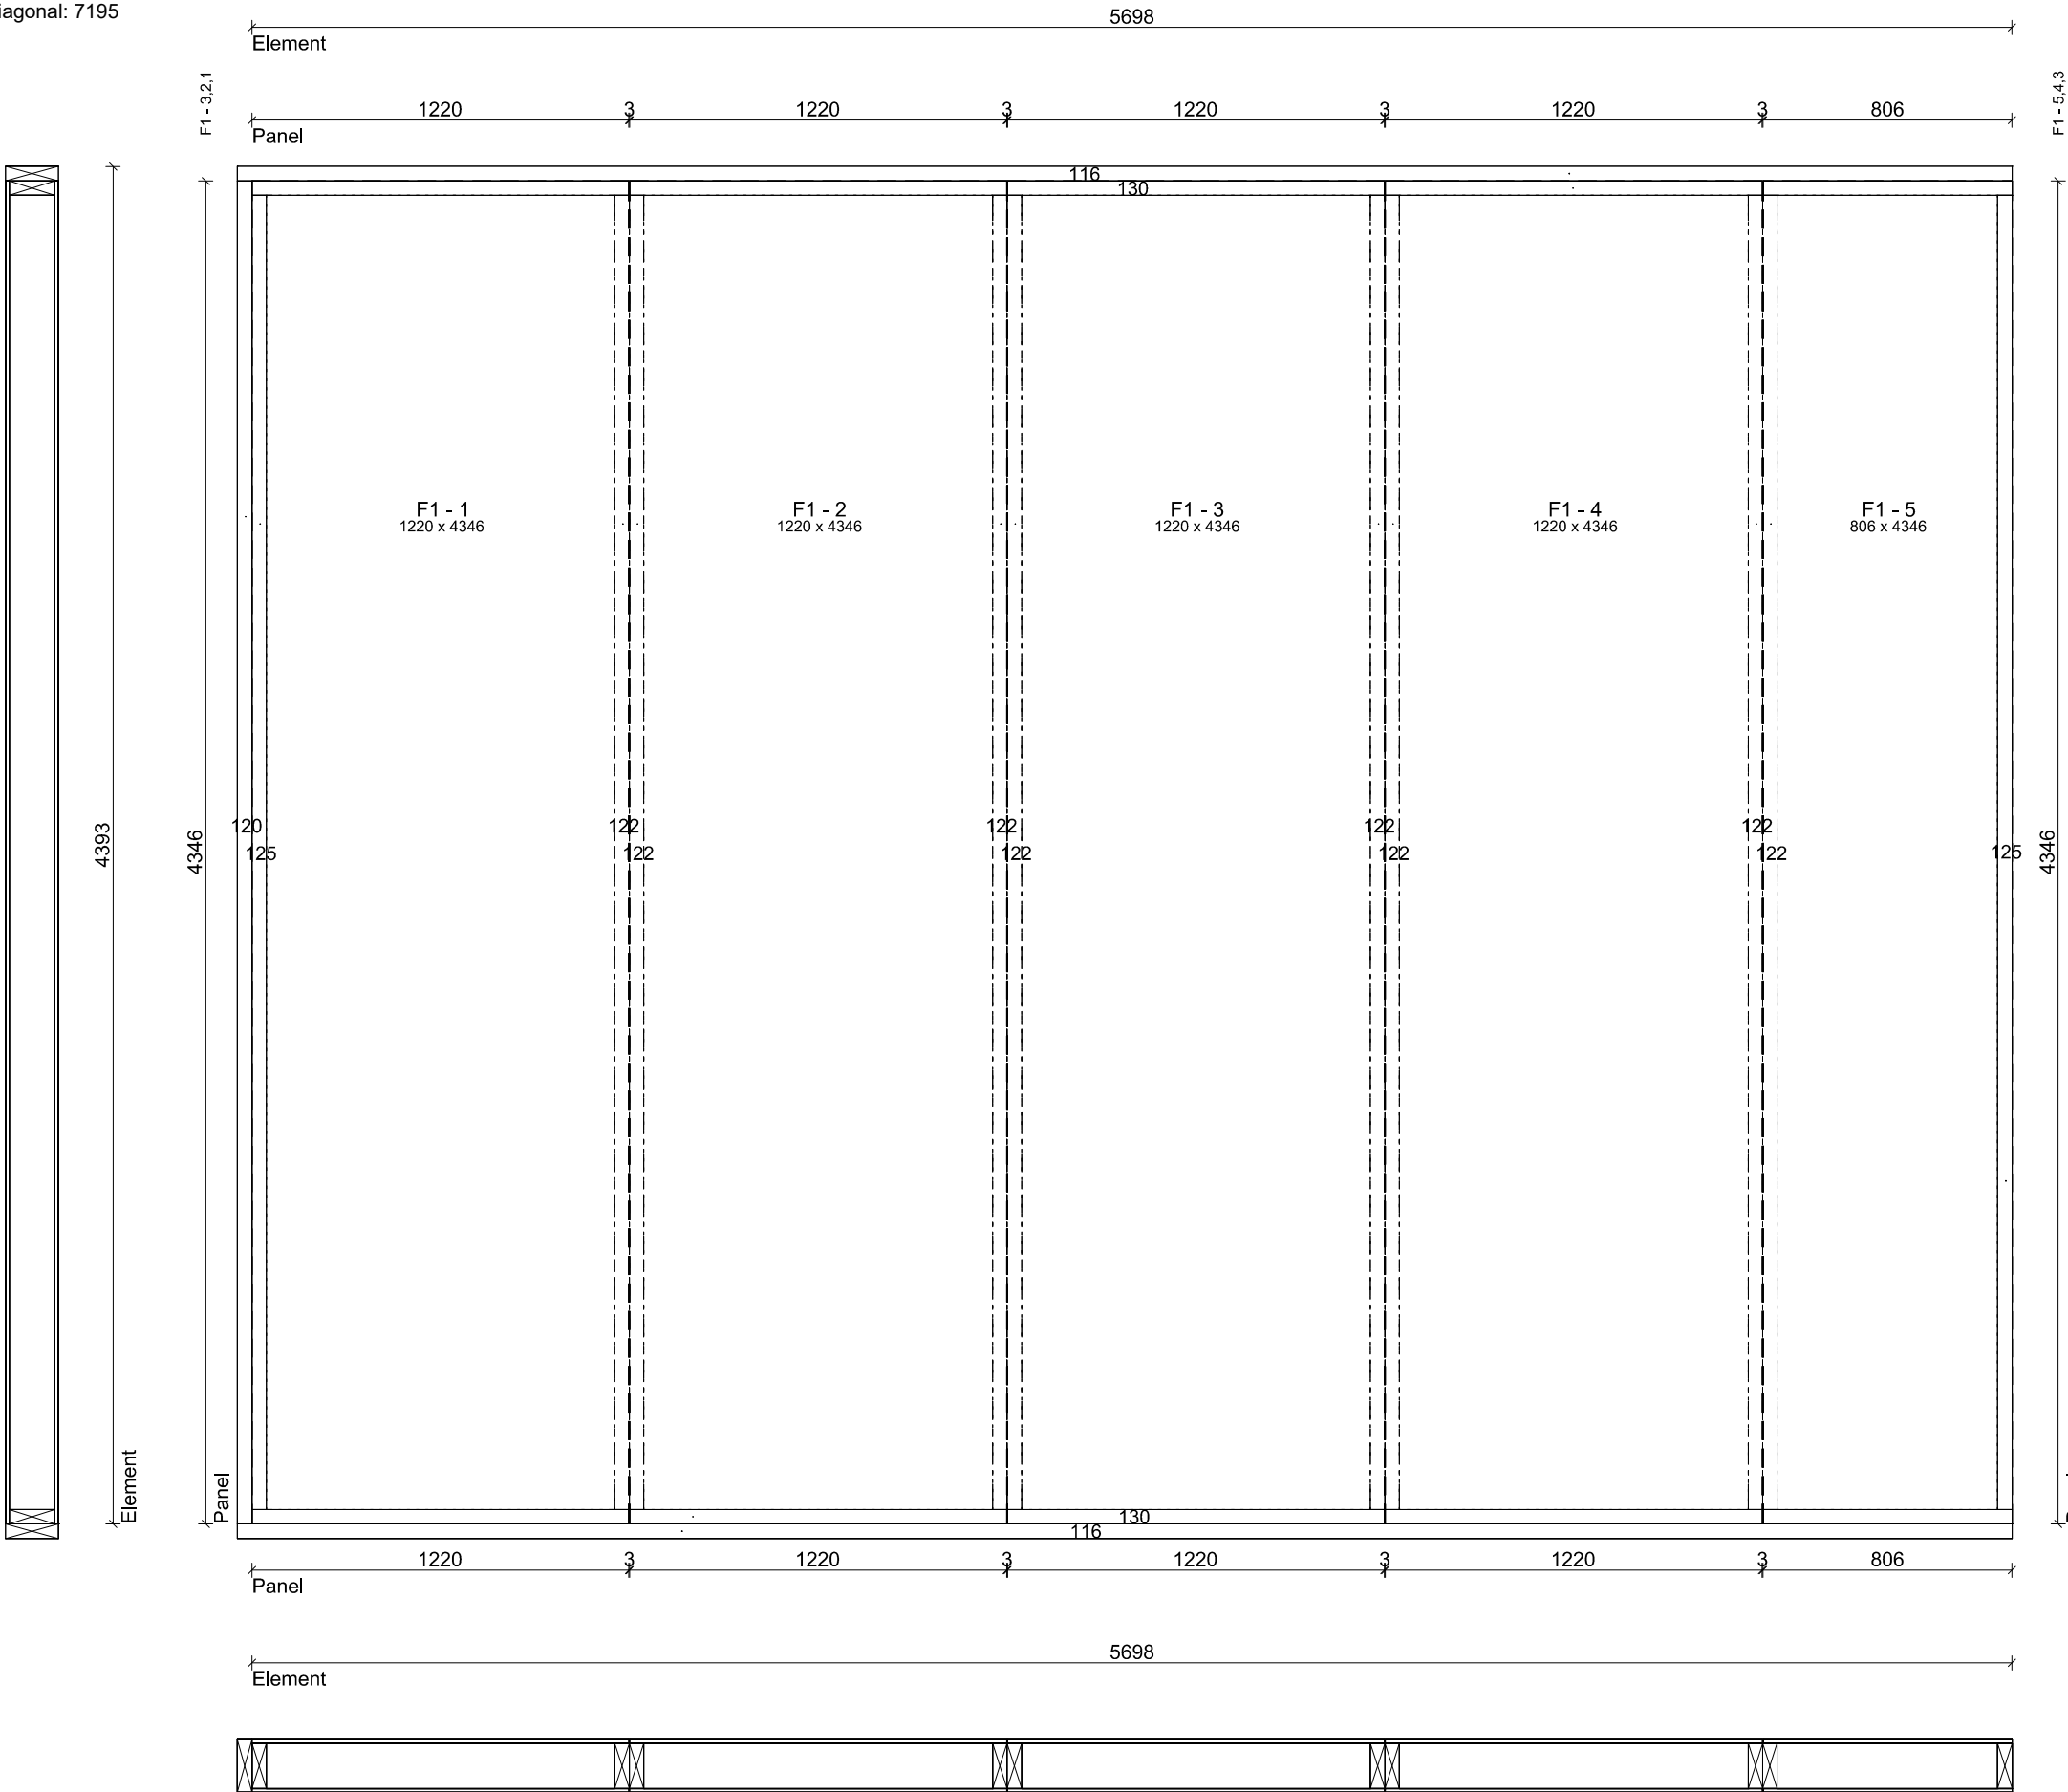

Prefabricated Cuts					
Generic					
Nr.	Dimension	Length	Angle	Amount	Material
120	47 x 170	4346	90>90 - 90>90	1	CLS-C24
116	47 x 170	5745	90>90 - 90>90	2	CLS-C24
125	47 x 147	4252	90>90 - 90>90	2	CLS-C24
122	47 x 147	4252	90>90 - 90>90	8	CLS-C24
130	47 x 147	5698	90>90 - 90>90	2	CLS-C24

Sip Panels			
SIP170			
Label	Width	Length	Thickness
F1 - 5	806	4346	170
F1 - 4	1220	4346	170
F1 - 3	1220	4346	170
F1 - 2	1220	4346	170
F1 - 1	1220	4346	170

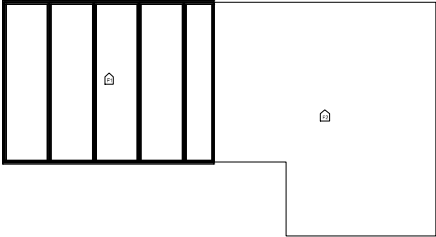


Project:	22_009 The Green Room - The Woodside Unit 1+2	Weight:	1101kg
Site Address:		Panel No:	F1
		Date:	05/10/2022
Title:			



The Green Room
Unit C Marconi Courtyard
Brunel Rd,Earlstrees Est.
Corby,
Northants
NN17 4LT


Web: the-green-room.co.uk
Tel: 01536 358387
Email: info@the-green-room.co.uk


Diagonal: 7606

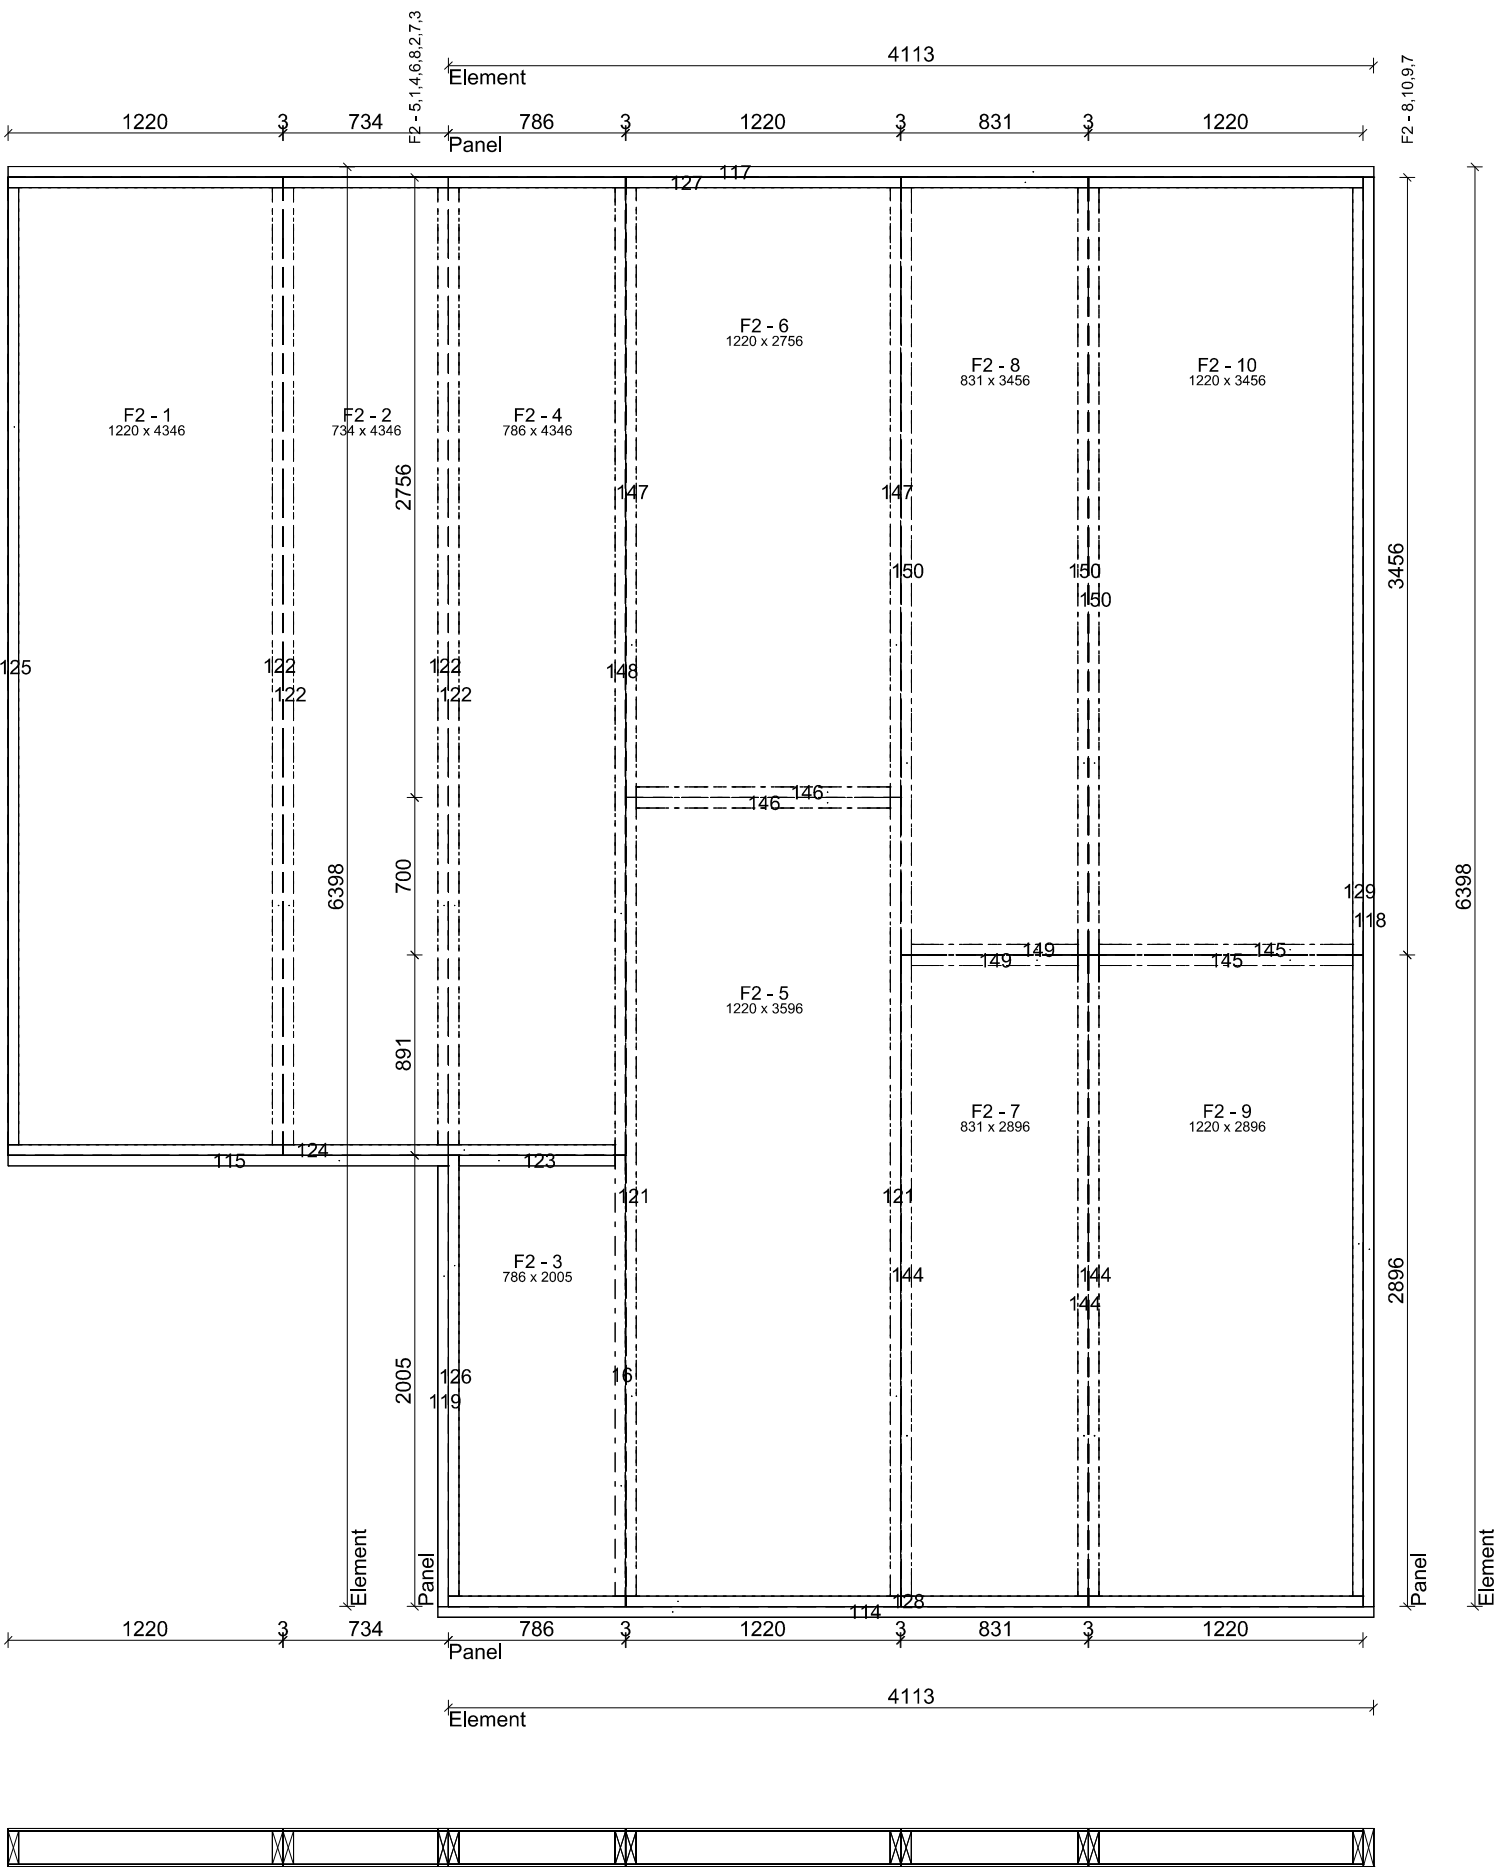


Prefabricated Cuts					
Generic					
Nr.	Dimension	Length	Angle	Amount	Material
115	47 x 170	1957	90>90 - 90>90	1	CLS-C24
119	47 x 170	1958	90>90 - 90>90	1	CLS-C24
114	47 x 170	4160	90>90 - 90>90	1	CLS-C24
117	47 x 170	6070	90>90 - 90>90	1	CLS-C24
118	47 x 170	6351	90>90 - 90>90	1	CLS-C24
123	47 x 147	693	90>90 - 90>90	1	CLS-C24
149	47 x 147	740	90>90 - 90>90	2	CLS-C24
145	47 x 147	1128	90>90 - 90>90	2	CLS-C24
146	47 x 147	1129	90>90 - 90>90	2	CLS-C24
126	47 x 147	1958	90>90 - 90>90	1	CLS-C24
16	47 x 147	1958	90>90 - 90>90	1	CLS-C24
124	47 x 147	2697	90>90 - 90>90	1	CLS-C24
147	47 x 147	2709	90>90 - 90>90	2	CLS-C24
144	47 x 147	2849	90>90 - 90>90	3	CLS-C24
150	47 x 147	3409	90>90 - 90>90	3	CLS-C24
121	47 x 147	3549	90>90 - 90>90	2	CLS-C24
128	47 x 147	4066	90>90 - 90>90	1	CLS-C24
122	47 x 147	4252	90>90 - 90>90	4	CLS-C24
125	47 x 147	4252	90>90 - 90>90	1	CLS-C24
148	47 x 147	4299	90>90 - 90>90	1	CLS-C24
127	47 x 147	6023	90>90 - 90>90	1	CLS-C24
129	47 x 147	6257	90>90 - 90>90	1	CLS-C24

Sip Panels			
SIP170			
Label	Width	Length	Thickness
F2 - 9	1220	2896	170
F2 - 7	831	2896	170
F2 - 5	1220	3596	170
F2 - 3	786	2005	170
F2 - 1	1220	4346	170
F2 - 4	786	4346	170
F2 - 6	1220	2756	170
F2 - 8	831	3456	170
F2 - 10	1220	3456	170
F2 - 2	734	4346	170


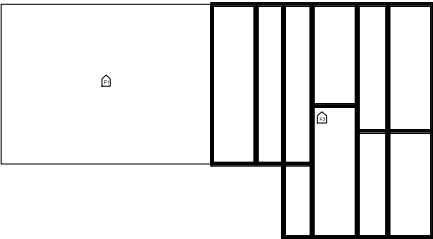



Project:	22_009 The Green Room - The Woodside Unit 1+2	Weight:	893kg		The Green Room Unit C Marconi Courtyard Brunel Rd,Earlstrees Est. Corby, Northants NN17 4LT Web: the-green-room.co.uk Tel: 01536 358387 Email: info@the-green-room.co.uk
Site Address:		Panel No:	F2		
		Date:	05/10/2022		
Title:					

Diagonal: 6109

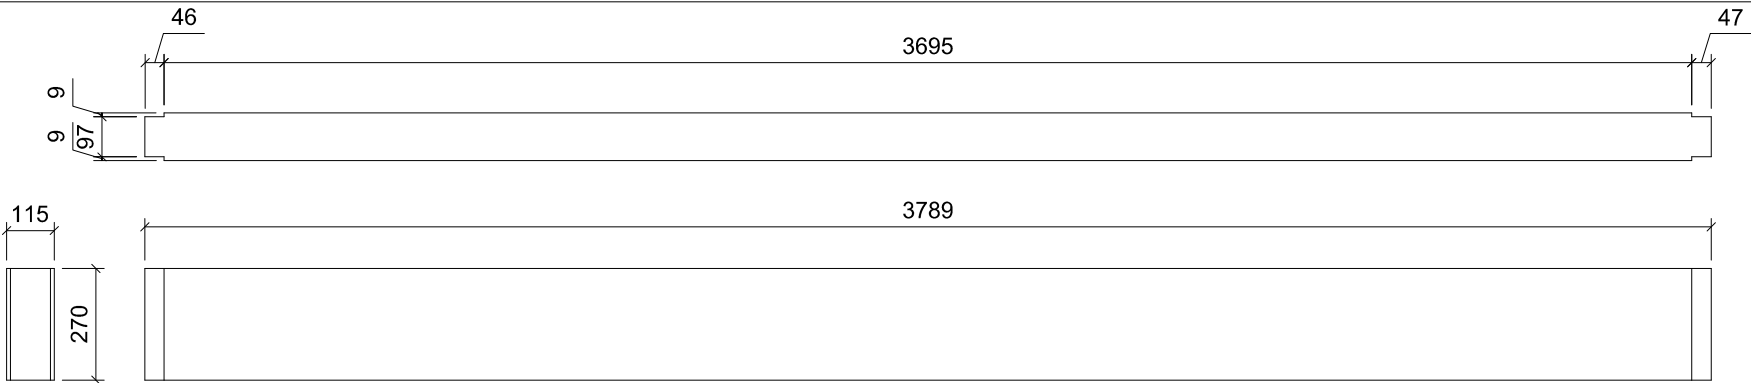


Prefabricated Cuts					
Bottom plate					
Nr.	Dimension	Length	Angle	Amount	Material
54	97 x 47	598	90>90 - 90>90	1	CLS-C24
60	97 x 47	1333	90>90 - 90>90	1	CLS-C24
End stud					
Nr.	Dimension	Length	Angle	Amount	Material
59	97 x 47	2289	90>90 - 90>90	2	CLS-C24
Top plate					
Nr.	Dimension	Length	Angle	Amount	Material
58	97 x 47	551	90>90 - 90>90	1	CLS-C24
52	97 x 47	1286	90>90 - 90>90	1	CLS-C24
Beam					
Nr.	Dimension	Length	Angle	Amount	Material
57	115 x 270	3788	90>90 - 90>90	1	
Post					
Nr.	Dimension	Length	Angle	Amount	Material
55	47 x 97	2066	90>90 - 90>90	2	CLS-C24
56	47 x 120	2113	90>90 - 90>90	2	CLS-C24
Spline					
Nr.	Dimension	Length	Angle	Amount	Material
53	90 x 95	2289	90>90 - 90>90	1	SIP
Sip Panels					
SIP120					
Label	Width	Length	Thickness		
W1 - 1	608	2383	120		
W1 - 2	722	2383	120		
W1 - 3	598	2383	120		

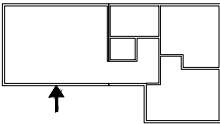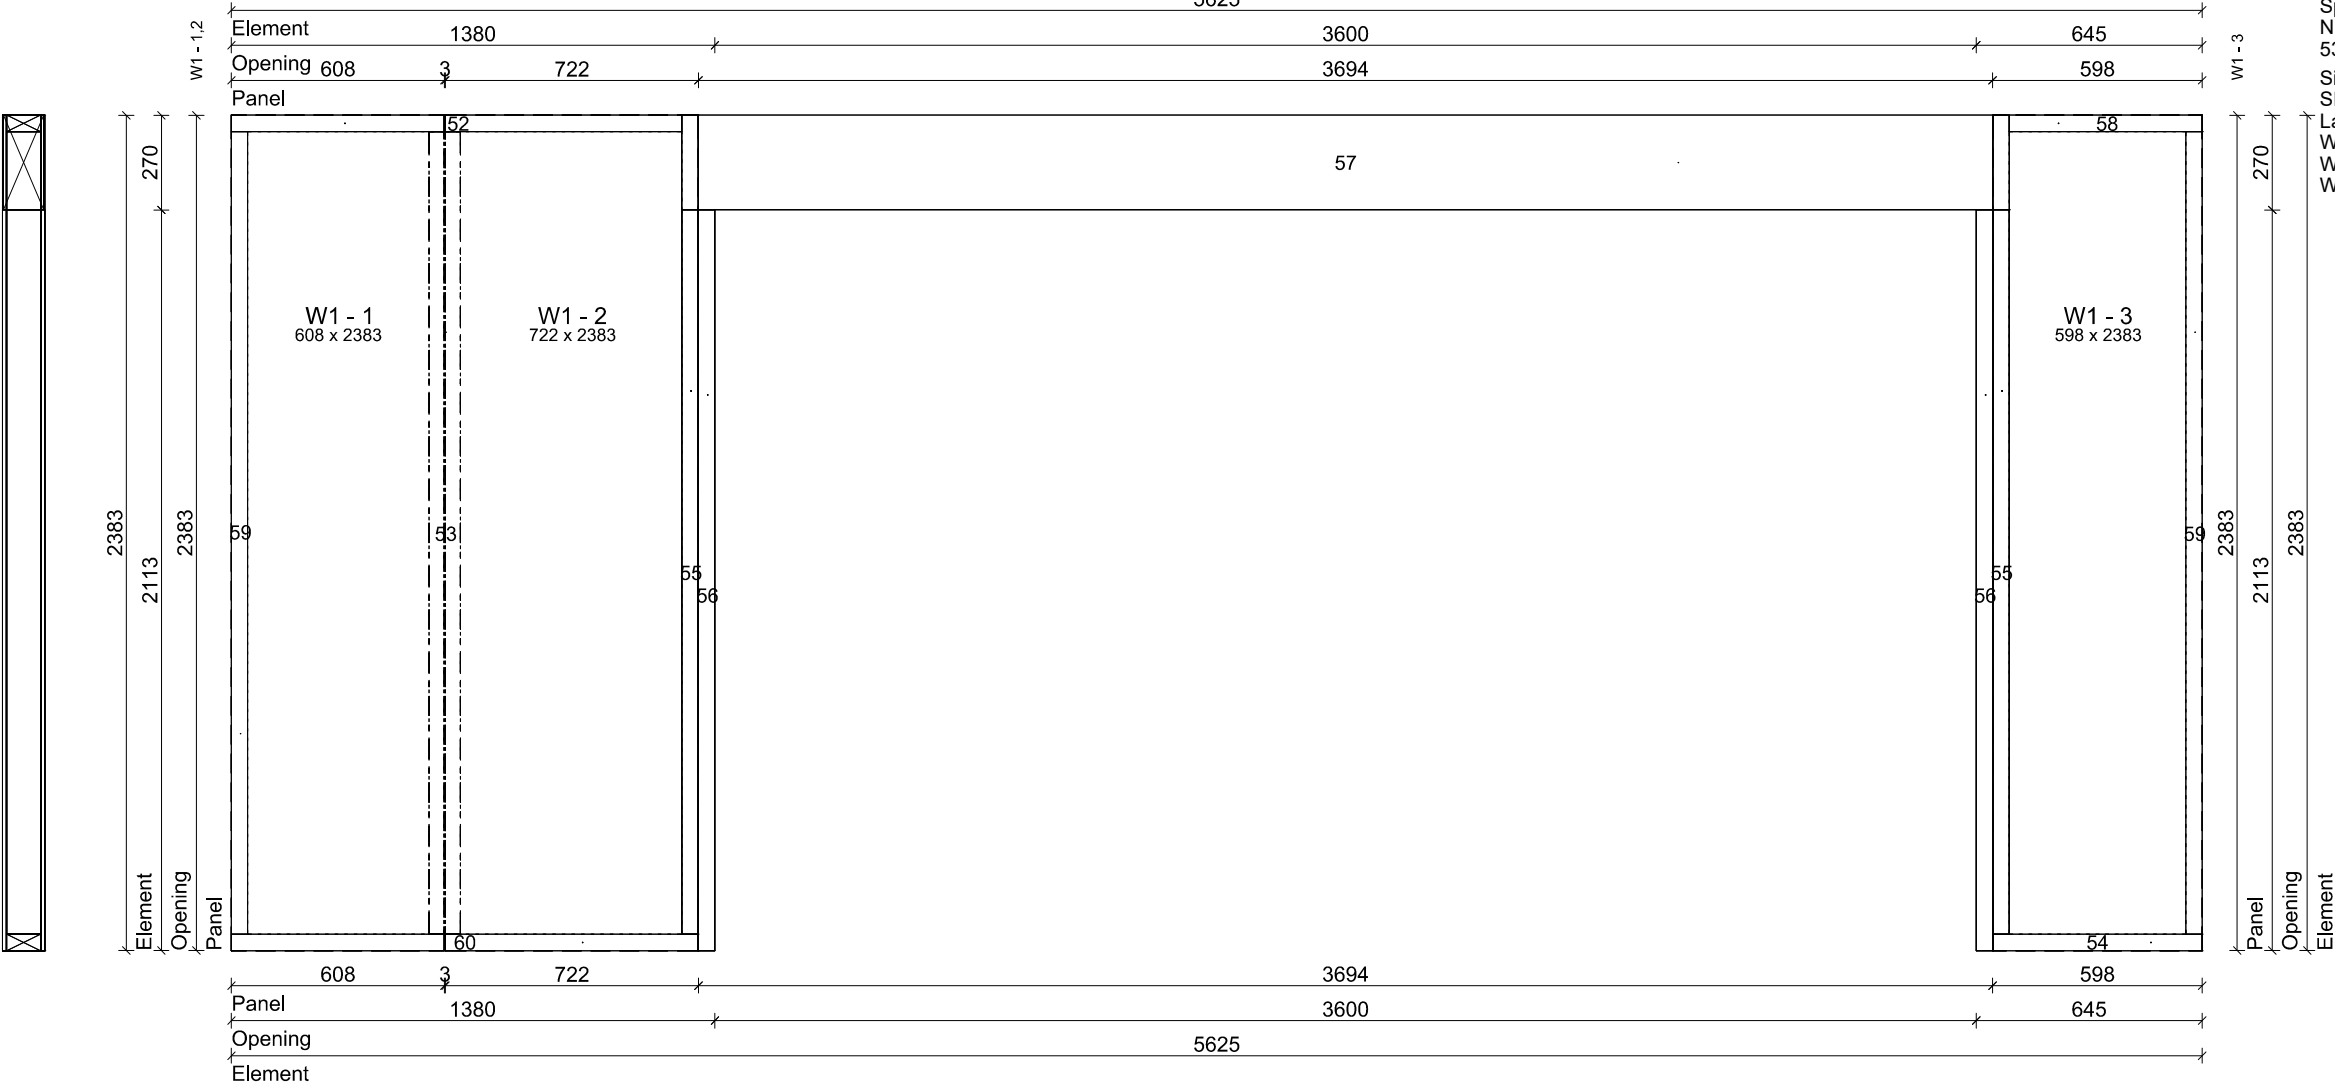


Project:	22_009 The Green Room - The Woodside Unit 1+2	Weight:	309kg		The Green Room Unit C Marconi Courtyard Brunel Rd,Earlstrees Est. Corby, Northants NN17 4LT Web: the-green-room.co.uk Tel: 01536 358387 Email: info@the-green-room.co.uk	
Site Address:		Panel No:	W1			
		Date:	05/10/2022			
Title:						


Diagonal: 5040

Prefabricated Cuts					
Bottom plate					
Nr.	Dimension	Length	Angle	Amount	Material
64	97 x 47	4440	90>90 - 90>90	1	CLS-C24
End stud					
Nr.	Dimension	Length	Angle	Amount	Material
63	97 x 47	2247	90>90 - 90>90	2	CLS-C24
Top plate					
Nr.	Dimension	Length	Angle	Amount	Material
62	97 x 47	4440	90>90 - 90>90	1	CLS-C24
51	120 x 43	4440	90>90 - 90>90	1	Furring
Spline					
Nr.	Dimension	Length	Angle	Amount	Material
61	90 x 95	2247	90>90 - 90>90	3	SIP
Sip Panels					
SIP120					
Label	Width	Length	Thickness		
W2 - 1	1220	2341	120		
W2 - 2	1220	2341	120		
W2 - 3	771	2341	120		
W2 - 4	1220	2341	120		

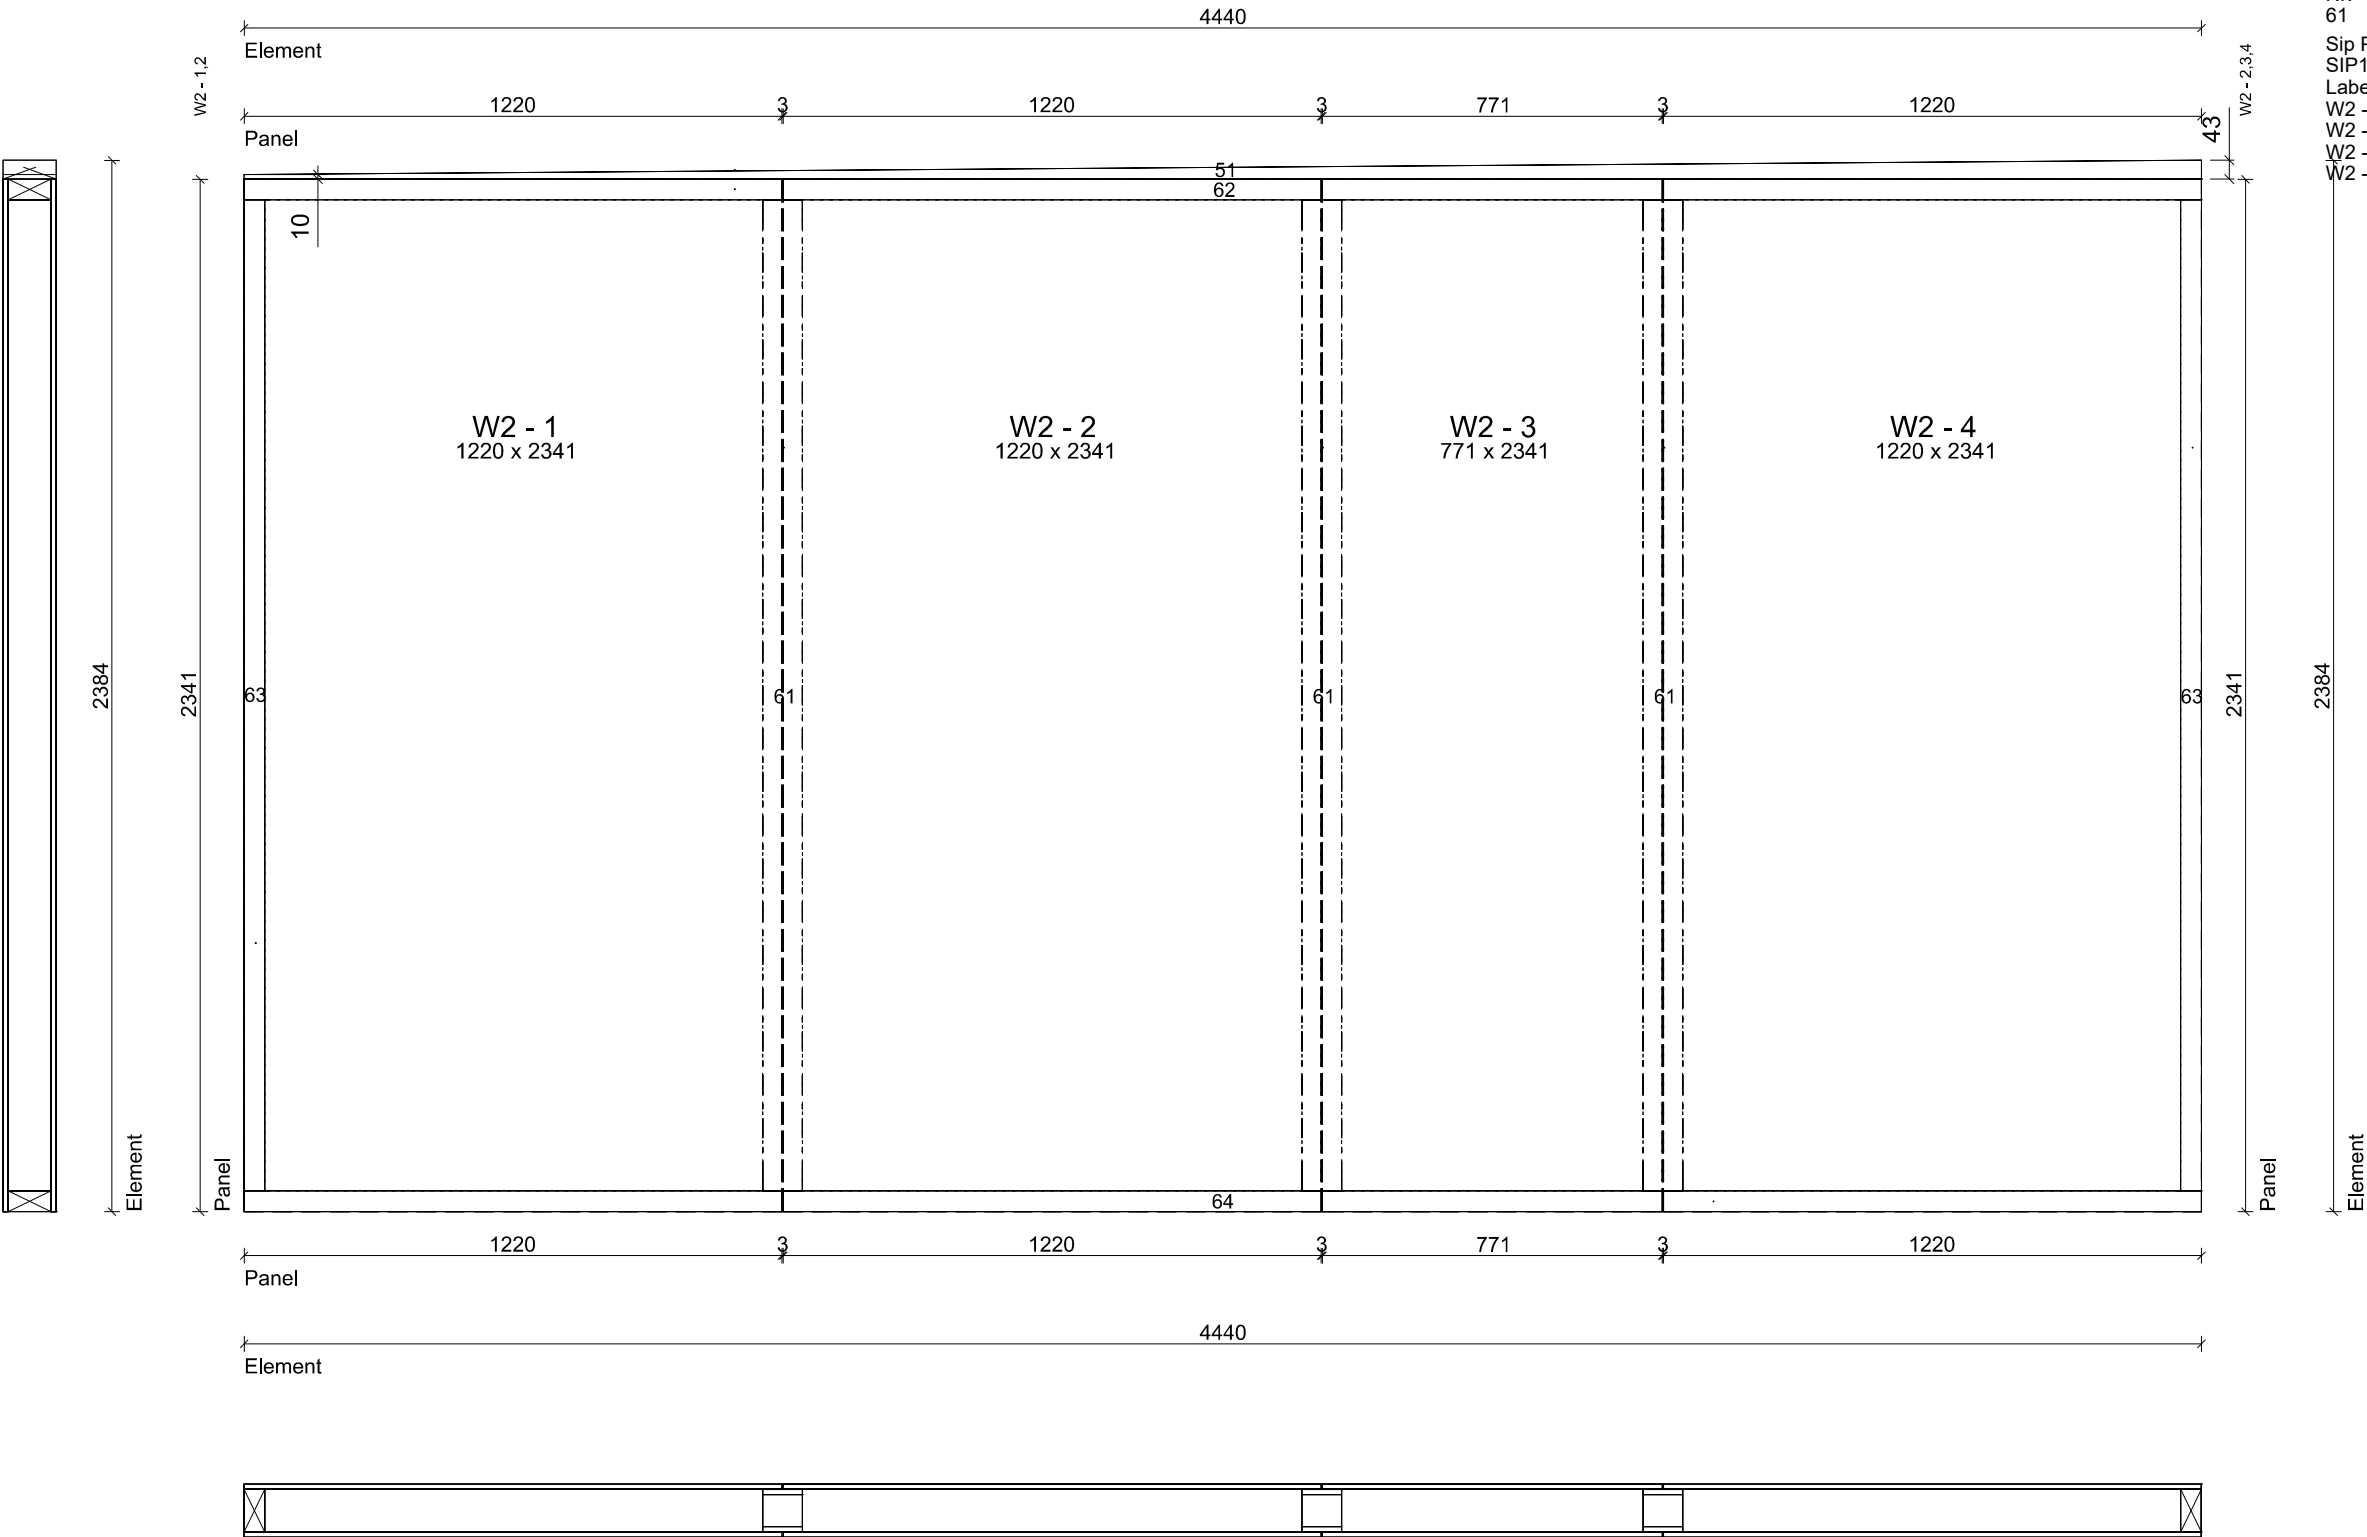



Project:	22_009 The Green Room - The Woodside Unit 1+2	Weight:	369kg		The Green Room Unit C Marconi Courtyard Brunel Rd,Earlstrees Est. Corby, Northants NN17 4LT
Site Address:		Panel No:	W2		
		Date:	05/10/2022		
Title:					

Diagonal: 6097

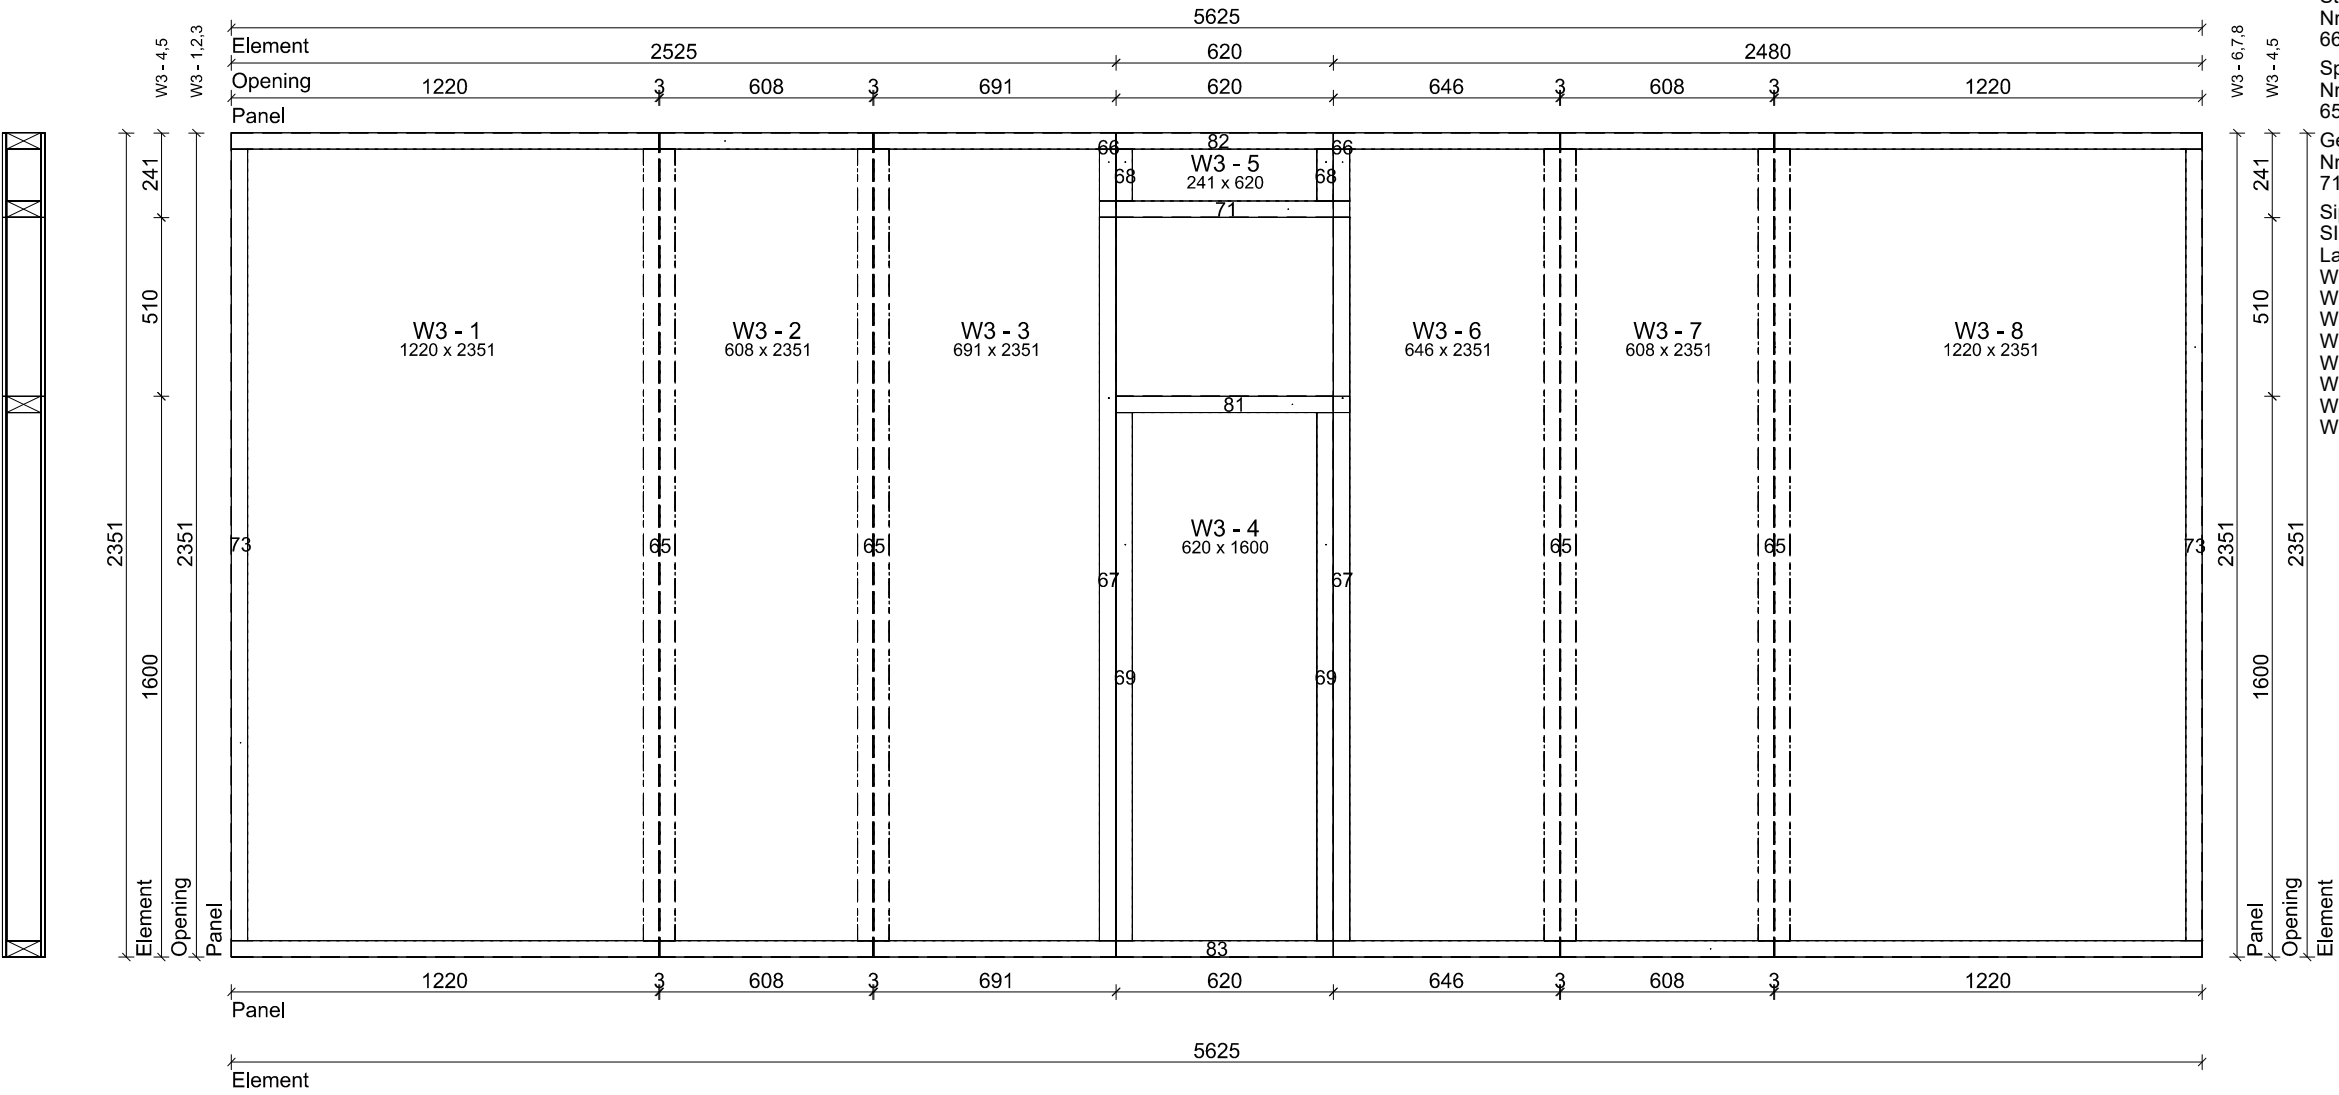



Prefabricated Cuts					
Bottom plate					
Nr.	Dimension	Length	Angle	Amount	Material
83	97 x 47	5625	90>90 - 90>90	1	CLS-C24
End stud					
Nr.	Dimension	Length	Angle	Amount	Material
73	97 x 47	2257	90>90 - 90>90	2	CLS-C24
Top plate					
Nr.	Dimension	Length	Angle	Amount	Material
82	97 x 47	5625	90>90 - 90>90	1	CLS-C24
Cill plate					
Nr.	Dimension	Length	Angle	Amount	Material
81	97 x 47	667	90>90 - 90>90	1	CLS-C24
Post					
Nr.	Dimension	Length	Angle	Amount	Material
68	47 x 97	147	90>90 - 90>90	2	CLS-C24
69	47 x 97	1506	90>90 - 90>90	2	CLS-C24
67	47 x 97	2063	90>90 - 90>90	2	CLS-C24
Stub post					
Nr.	Dimension	Length	Angle	Amount	Material
66	47 x 97	147	90>90 - 90>90	2	CLS-C24
Spline					
Nr.	Dimension	Length	Angle	Amount	Material
65	90 x 95	2257	90>90 - 90>90	4	SIP
Generic					
Nr.	Dimension	Length	Angle	Amount	Material
71	97 x 47	714	90>90 - 90>90	1	
Sip Panels					
SIP120					
Label	Width	Length	Thickness		
W3 - 1	1220	2351	120		
W3 - 2	608	2351	120		
W3 - 3	691	2351	120		
W3 - 6	646	2351	120		
W3 - 4	620	1600	120		
W3 - 5	620	241	120		
W3 - 7	608	2351	120		
W3 - 8	1220	2351	120		

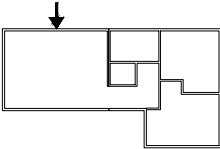


Project:	22_009 The Green Room - The Woodside Unit 1+2	Weight:	389kg		The Green Room Unit C Marconi Courtyard Brunel Rd, Earlstrees Est. Corby, Northants NN17 4LT	Web: the-green-room.co.uk Tel: 01536 358387 Email: info@the-green-room.co.uk
Site Address:		Panel No:	W3			
		Date:	05/10/2022			
Title:						


Diagonal: 6398

Prefabricated Cuts					
Bottom plate					
Nr.	Dimension	Length	Angle	Amount	Material
74	97 x 47	5950	90>90 - 90>90	1	CLS-C24
End stud					
Nr.	Dimension	Length	Angle	Amount	Material
73	97 x 47	2257	90>90 - 90>90	2	CLS-C24
Top plate					
Nr.	Dimension	Length	Angle	Amount	Material
72	97 x 47	5950	90>90 - 90>90	1	CLS-C24
Cill plate					
Nr.	Dimension	Length	Angle	Amount	Material
70	97 x 47	620	90>90 - 90>90	1	CLS-C24
Post					
Nr.	Dimension	Length	Angle	Amount	Material
68	47 x 97	147	90>90 - 90>90	2	CLS-C24
69	47 x 97	1506	90>90 - 90>90	2	CLS-C24
67	47 x 97	2063	90>90 - 90>90	2	CLS-C24
Stub post					
Nr.	Dimension	Length	Angle	Amount	Material
66	47 x 97	147	90>90 - 90>90	2	CLS-C24
Spline					
Nr.	Dimension	Length	Angle	Amount	Material
65	90 x 95	2257	90>90 - 90>90	3	SIP
Generic					
Nr.	Dimension	Length	Angle	Amount	Material
71	97 x 47	714	90>90 - 90>90	1	
Sip Panels					
SIP120					
Label	Width	Length	Thickness		
W4 - 1	1220	2351	120		
W4 - 2	1220	2351	120		
W4 - 3	804	2351	120		
W4 - 6	857	2351	120		
W4 - 4	620	1600	120		
W4 - 5	620	241	120		
W4 - 7	1220	2351	120		

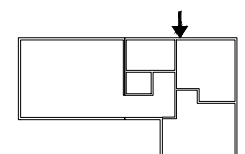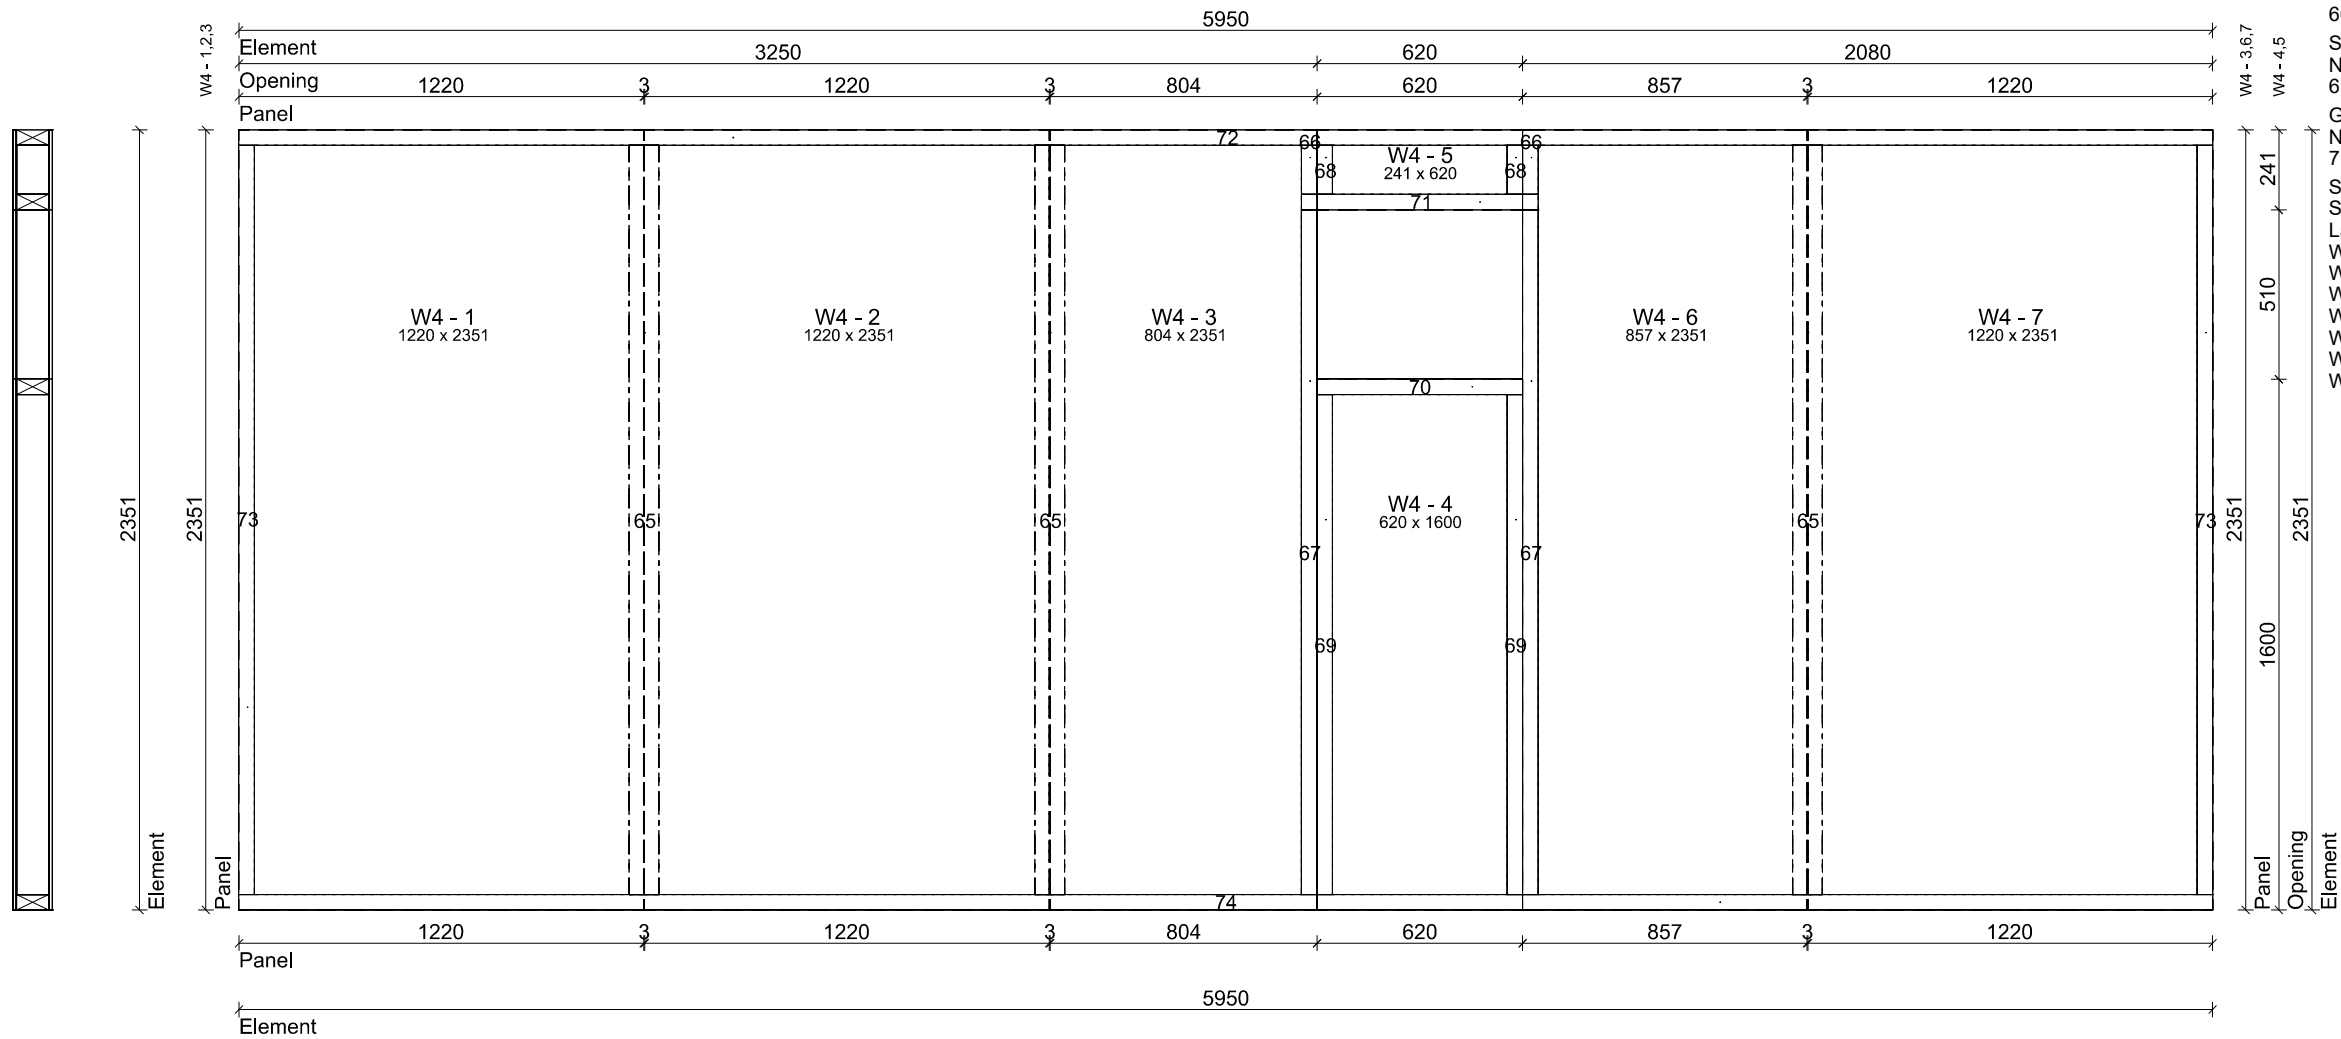


Project:	22_009 The Green Room - The Woodside Unit 1+2	Weight:	388kg		The Green Room Unit C Marconi Courtyard Brunel Rd,Earlstrees Est. Corby, Northants NN17 4LT	Web: the-green-room.co.uk Tel: 01536 358387 Email: info@the-green-room.co.uk
Site Address:		Panel No:	W4			
		Date:	05/10/2022			
Title:						


Diagonal: 6877

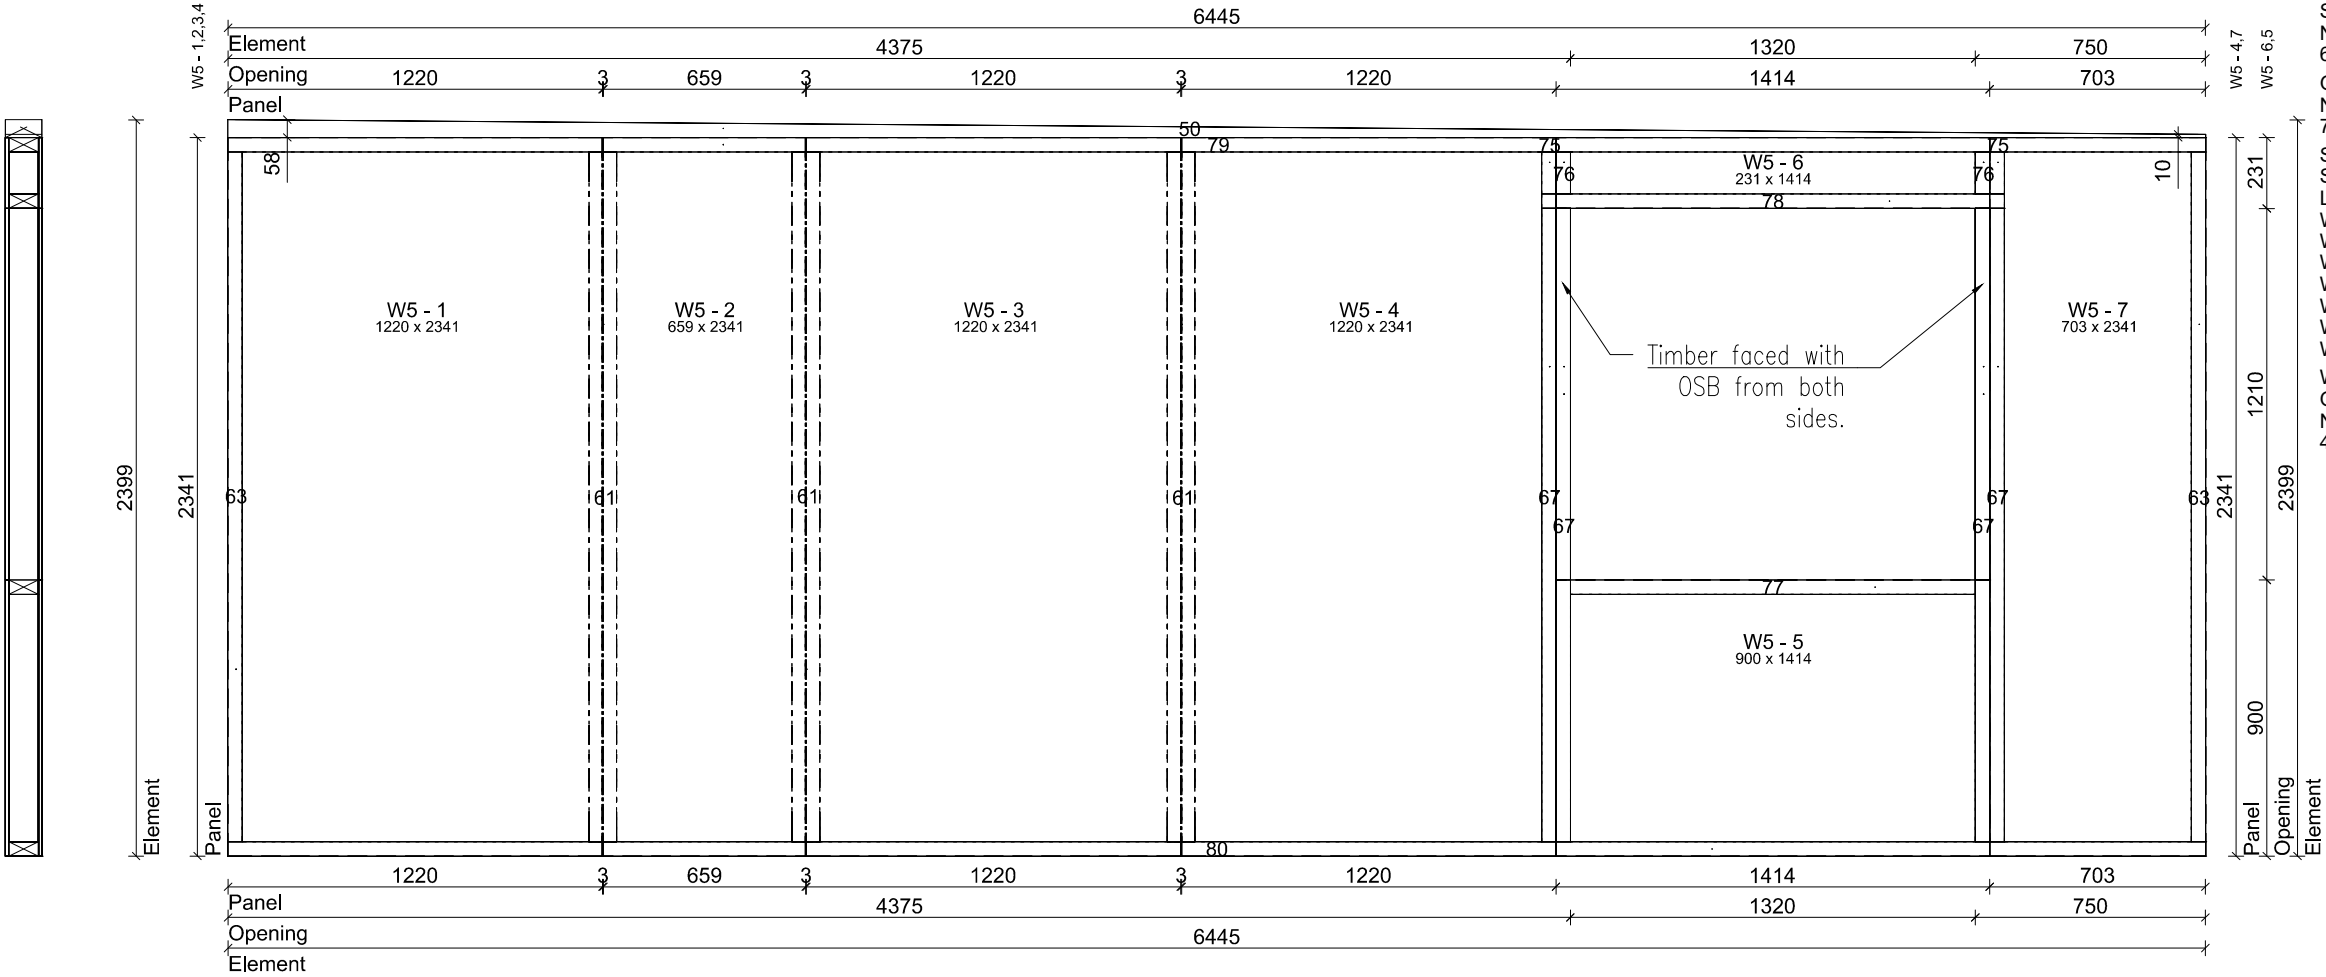


Prefabricated Cuts					
Bottom plate					
Nr.	Dimension	Length	Angle	Amount	Material
80	97 x 47	6445	90>90 - 90>90	1	CLS-C24
End stud					
Nr.	Dimension	Length	Angle	Amount	Material
63	97 x 47	2247	90>90 - 90>90	2	CLS-C24
Top plate					
Nr.	Dimension	Length	Angle	Amount	Material
50	120 x 58	6445	90>90 - 90>90	1	Furring
79	97 x 47	6445	90>90 - 90>90	1	CLS-C24
Cill plate					
Nr.	Dimension	Length	Angle	Amount	Material
77	97 x 47	1320	90>90 - 90>90	1	CLS-C24
Post					
Nr.	Dimension	Length	Angle	Amount	Material
76	47 x 97	137	90>90 - 90>90	2	CLS-C24
67	47 x 97	2063	90>90 - 90>90	4	CLS-C24
Stub post					
Nr.	Dimension	Length	Angle	Amount	Material
75	47 x 97	137	90>90 - 90>90	2	CLS-C24
Spline					
Nr.	Dimension	Length	Angle	Amount	Material
61	90 x 95	2247	90>90 - 90>90	3	SIP
Generic					
Nr.	Dimension	Length	Angle	Amount	Material
78	97 x 47	1508	90>90 - 90>90	1	
Sip Panels					
SIP120					
Label	Width	Length	Thickness		
W5 - 1	1220	2341	120		
W5 - 2	659	2341	120		
W5 - 3	1220	2341	120		
W5 - 4	1220	2341	120		
W5 - 7	703	2341	120		
W5 - 5	1414	900	120		
W5 - 6	1414	231	120		
Wallboard					
OSB					
Nr.	Dimension	Thickness	Amount		
46	47 x 1210	11	4		

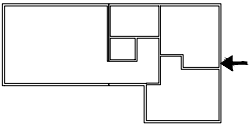


Diagonal: 4595


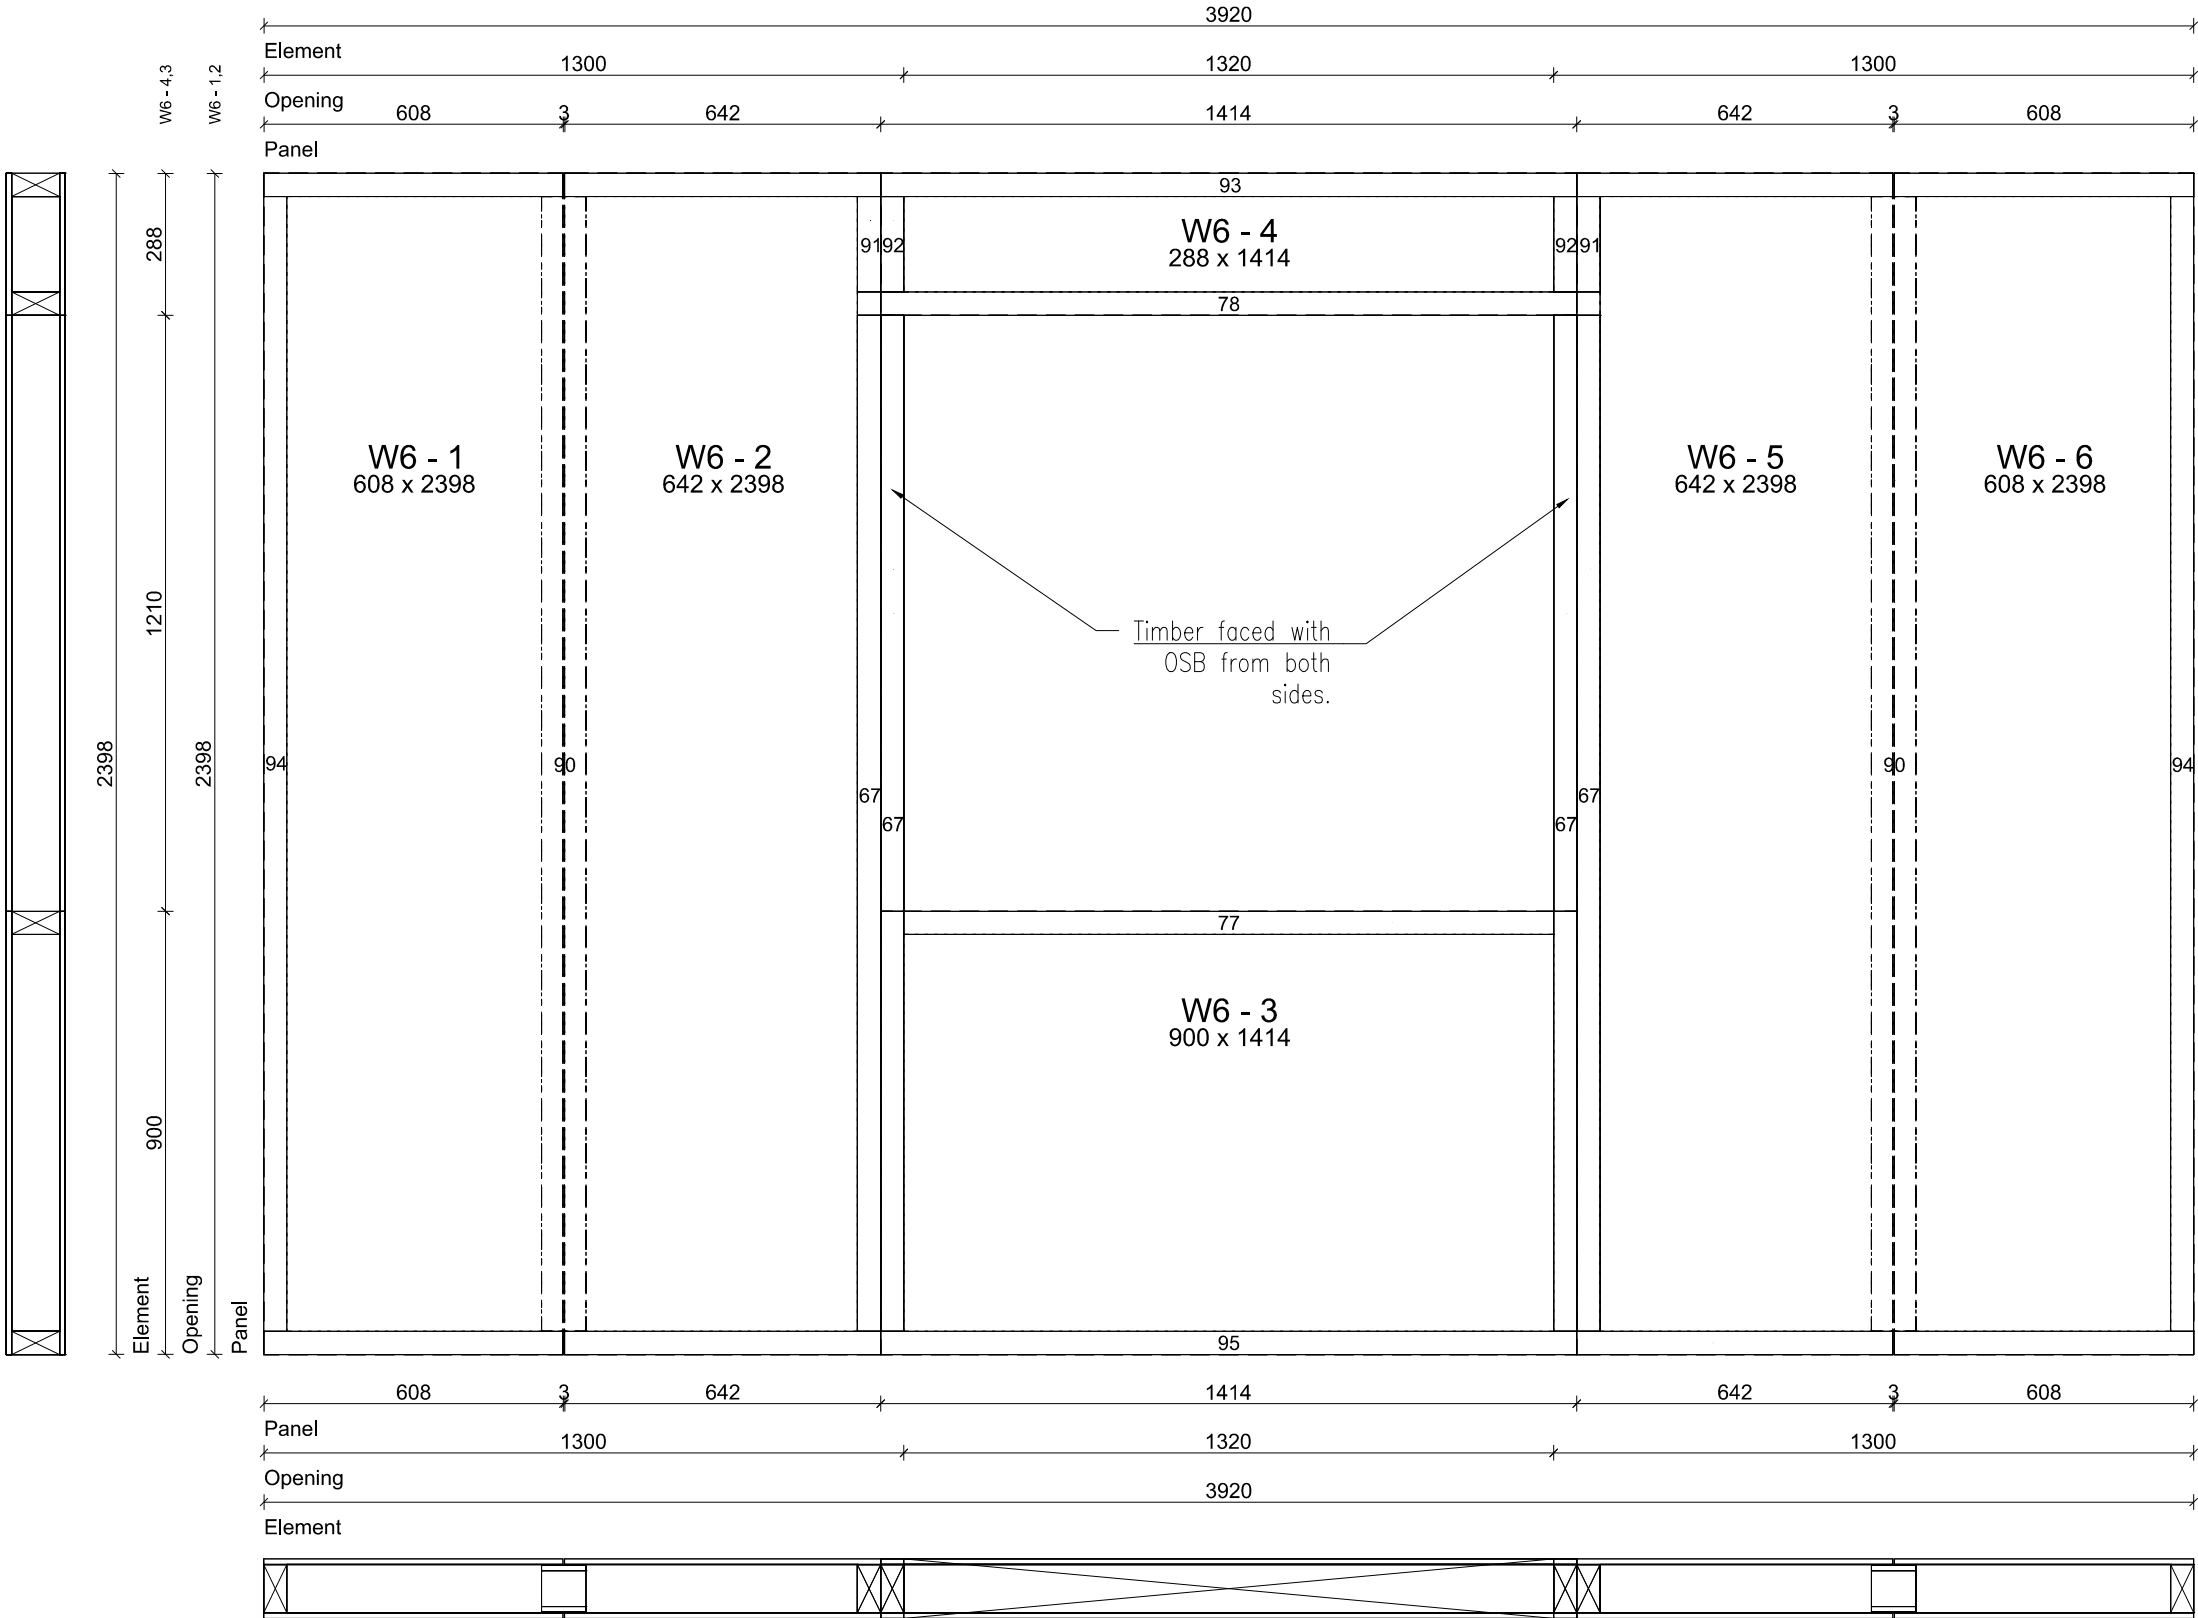


Prefabricated Cuts					
Bottom plate					
Nr.	Dimension	Length	Angle	Amount	Material
95	97 x 47	3920	90>90 - 90>90	1	CLS-C24
End stud					
Nr.	Dimension	Length	Angle	Amount	Material
94	97 x 47	2304	90>90 - 90>90	2	CLS-C24
Top plate					
Nr.	Dimension	Length	Angle	Amount	Material
93	97 x 47	3920	90>90 - 90>90	1	CLS-C24
Cill plate					
Nr.	Dimension	Length	Angle	Amount	Material
77	97 x 47	1320	90>90 - 90>90	1	CLS-C24
Post					
Nr.	Dimension	Length	Angle	Amount	Material
92	47 x 97	194	90>90 - 90>90	2	CLS-C24
67	47 x 97	2063	90>90 - 90>90	4	CLS-C24
Stub post					
Nr.	Dimension	Length	Angle	Amount	Material
91	47 x 97	194	90>90 - 90>90	2	CLS-C24
Spline					
Nr.	Dimension	Length	Angle	Amount	Material
90	90 x 95	2304	90>90 - 90>90	2	SIP
Generic					
Nr.	Dimension	Length	Angle	Amount	Material
78	97 x 47	1508	90>90 - 90>90	1	Material
Sip Panels					
SIP120					
Label	Width	Length	Thickness		
W6 - 1	608	2398	120		
W6 - 2	642	2398	120		
W6 - 5	642	2398	120		
W6 - 3	1414	900	120		
W6 - 4	1414	288	120		
W6 - 6	608	2398	120		
Wallboard					
OSB					
Nr.	Dimension	Thickness	Amount		
46	47 x 1210	11	4		

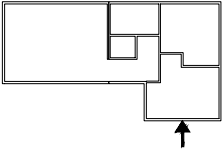



Project:	22_009 The Green Room - The Woodside Unit 1+2	Weight:	221kg		The Green Room Unit C Marconi Courtyard Brunel Rd,Earlstrees Est. Corby, Northants NN17 4LT Web: the-green-room.co.uk Tel: 01536 358387 Email: info@the-green-room.co.uk	
Site Address:		Panel No:	W6			
		Date:	05/10/2022			
Title:						

Diagonal: 3205

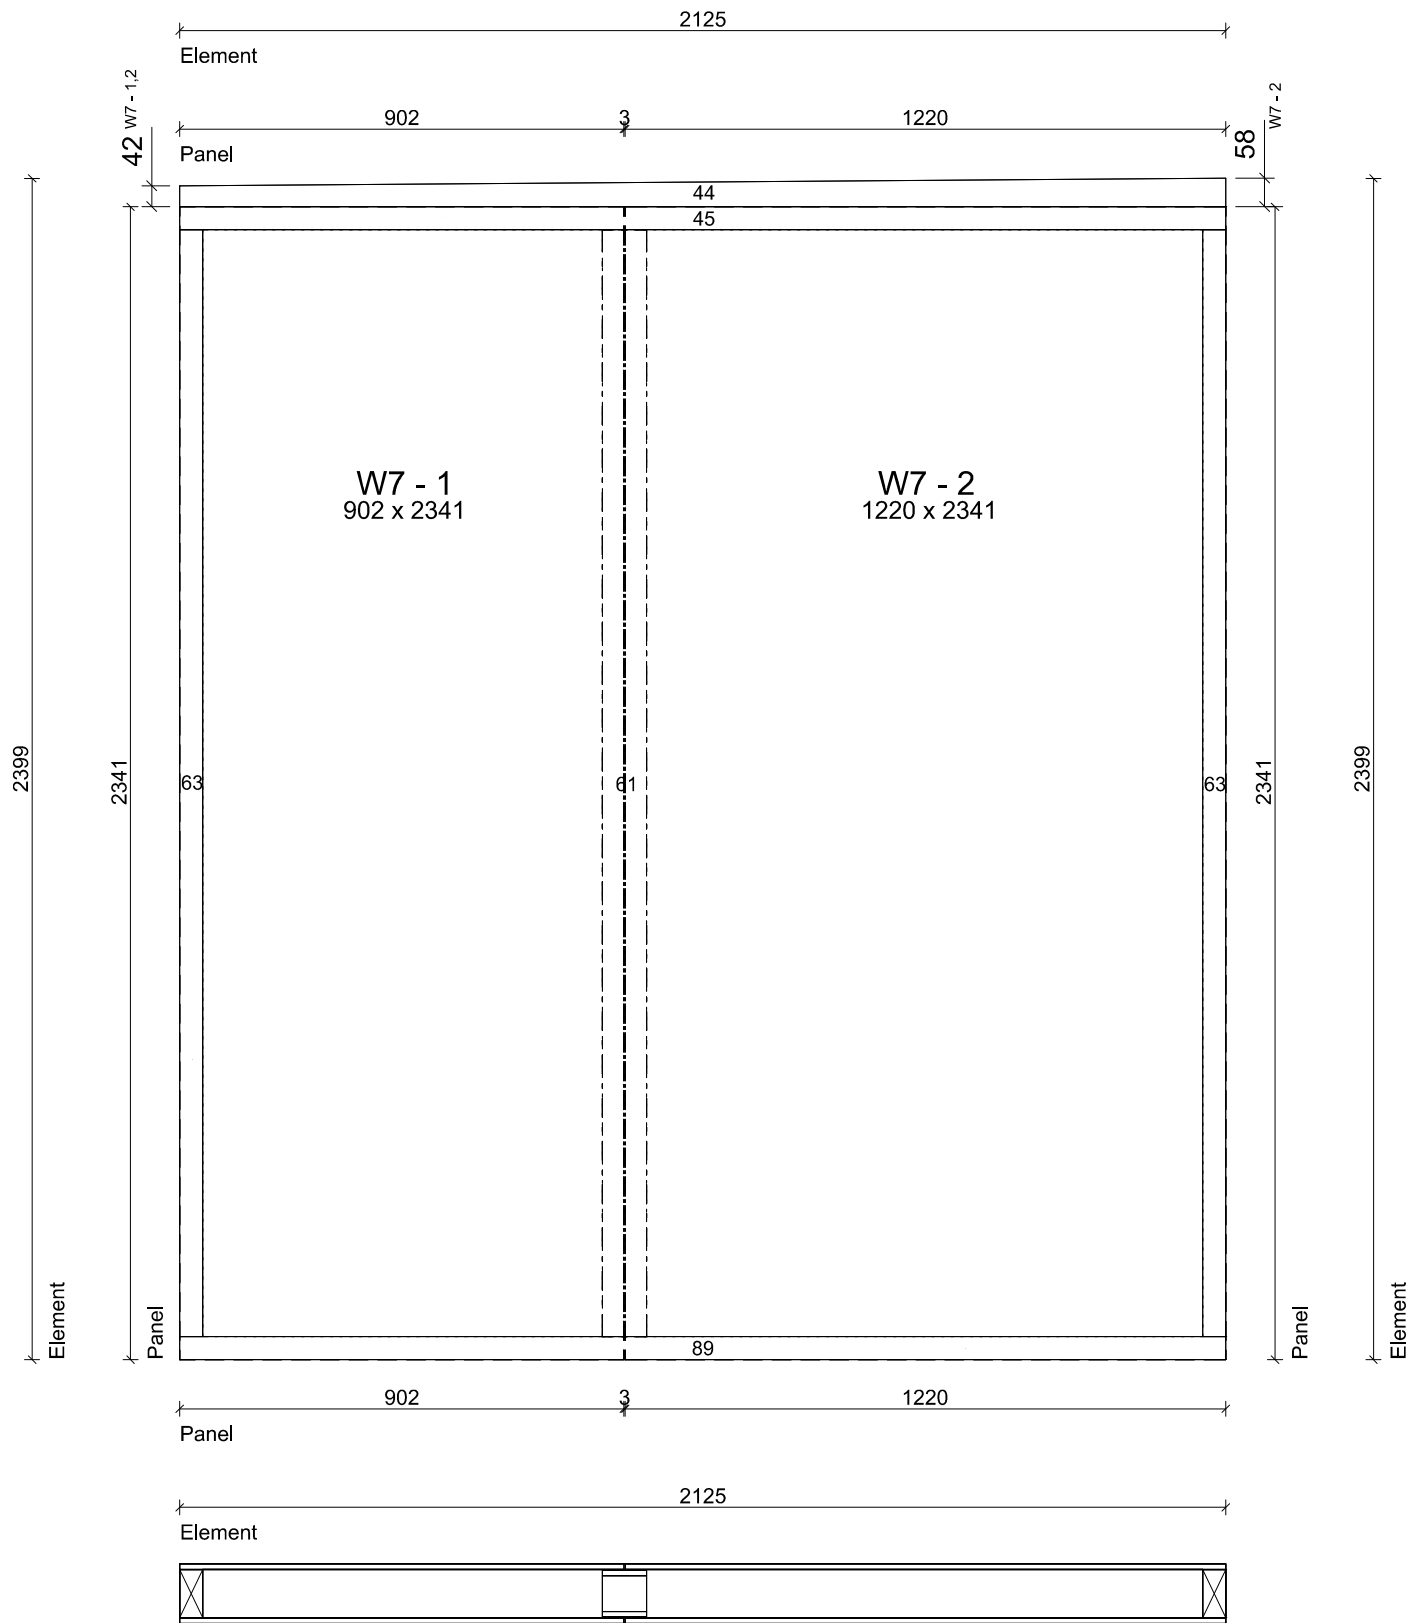
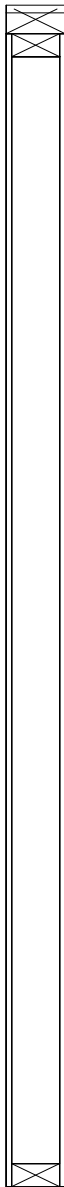


Prefabricated Cuts					
Bottom plate					
Nr.	Dimension	Length	Angle	Amount	Material
89	97 x 47	2125	90>90 - 90>90	1	CLS-C24
End stud					
Nr.	Dimension	Length	Angle	Amount	Material
63	97 x 47	2247	90>90 - 90>90	2	CLS-C24
Top plate					
Nr.	Dimension	Length	Angle	Amount	Material
44	120 x 58	2125	90>90 - 90>90	1	Furring
45	97 x 47	2125	90>90 - 90>90	1	CLS-C24
Spline					
Nr.	Dimension	Length	Angle	Amount	Material
61	90 x 95	2247	90>90 - 90>90	1	SIP
Sip Panels					
SIP120					
Label	Width	Length	Thickness		
W7 - 1	902	2341	120		
W7 - 2	1220	2341	120		

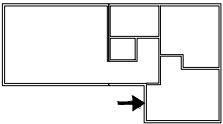



Project:	22_009 The Green Room - The Woodside Unit 1+2	Weight:	350kg		The Green Room Unit C Marconi Courtyard Brunel Rd,Earlstrees Est. Corby, Northants NN17 4LT Web: the-green-room.co.uk Tel: 01536 358387 Email: info@the-green-room.co.uk		
Site Address:		Panel No:	W7				
		Date:	05/10/2022				
Title:							

Diagonal: 3054

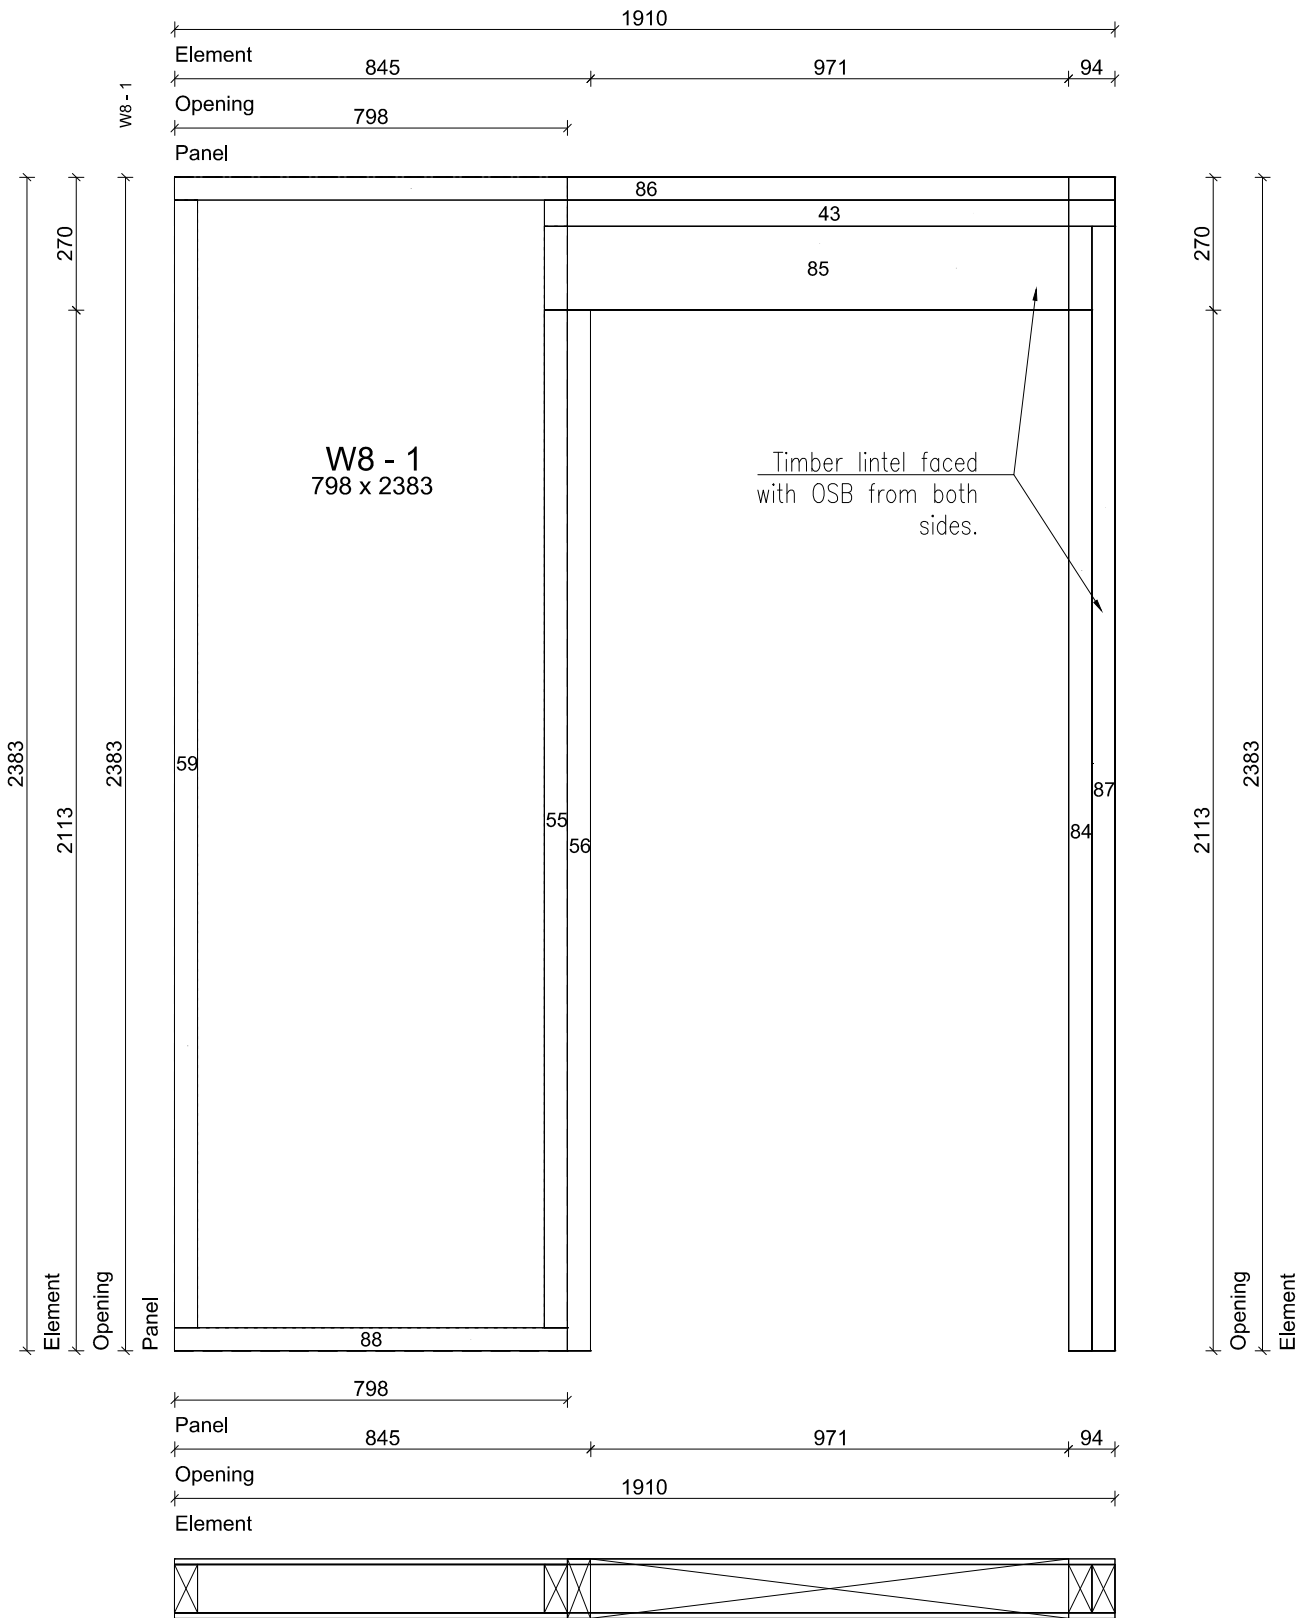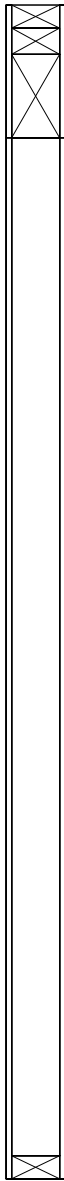




Prefabricated Cuts					
Bottom plate					
Nr.	Dimension	Length	Angle	Amount	Material
88	97 x 47	798	90>90 - 90>90	1	CLS-C24
End stud					
Nr.	Dimension	Length	Angle	Amount	Material
87	97 x 47	2283	90>90 - 90>90	1	CLS-C24
59	97 x 47	2289	90>90 - 90>90	1	CLS-C24
Top plate					
Nr.	Dimension	Length	Angle	Amount	Material
86	97 x 47	1910	90>90 - 90>90	1	CLS-C24
Post					
Nr.	Dimension	Length	Angle	Amount	Material
55	47 x 97	2066	90>90 - 90>90	1	CLS-C24
84	47 x 97	2113	90>90 - 90>90	1	CLS-C24
56	47 x 120	2113	90>90 - 90>90	1	CLS-C24
Generic					
Nr.	Dimension	Length	Angle	Amount	Material
43	97 x 53	1159	90>90 - 90>90	1	
85	97 x 170	1112	90>90 - 90>90	1	
Sip Panels					
SIP120					
Label	Width	Length	Thickness		
W8 - 1	798	2383	120		
Wallboard					
OSB					
Nr.	Dimension	Thickness	Amount		
42	1018 x 270	11	2		
41	94 x 2383	11	2		

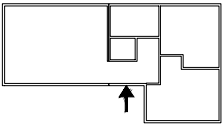


Project:	22_009 The Green Room - The Woodside Unit 1+2	Weight:	271kg		The Green Room Unit C Marconi Courtyard Brunel Rd,Earlstrees Est. Corby, Northants NN17 4LT Web: the-green-room.co.uk Tel: 01536 358387 Email: info@the-green-room.co.uk	
Site Address:		Panel No:	W8			
		Date:	05/10/2022			
Title:						

Prefabricated Cuts					
Bottom plate					
Nr.	Dimension	Length	Angle	Amount	Material
20	47 x 70	3000	90>90 - 90>90	1	CLS
Top plate					
Nr.	Dimension	Length	Angle	Amount	Material
20	47 x 70	3000	90>-90 - 90>-90	1	CLS
Stud					
Nr.	Dimension	Length	Angle	Amount	Material
21	47 x 70	2258	90>90 - 90>90	1	CLS
22	47 x 70	2263	90>90 - 90>90	1	CLS
23	47 x 70	2267	90>90 - 90>90	1	CLS
24	47 x 70	2271	90>90 - 90>90	1	CLS
25	47 x 70	2276	90>90 - 90>90	1	CLS
17	47 x 70	2280	90>90 - 90>90	1	CLS

Diagonal: 3826

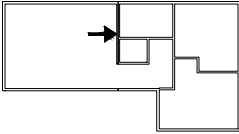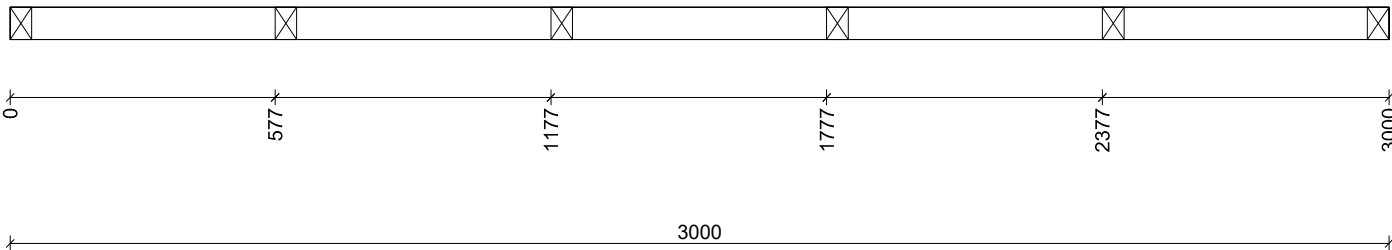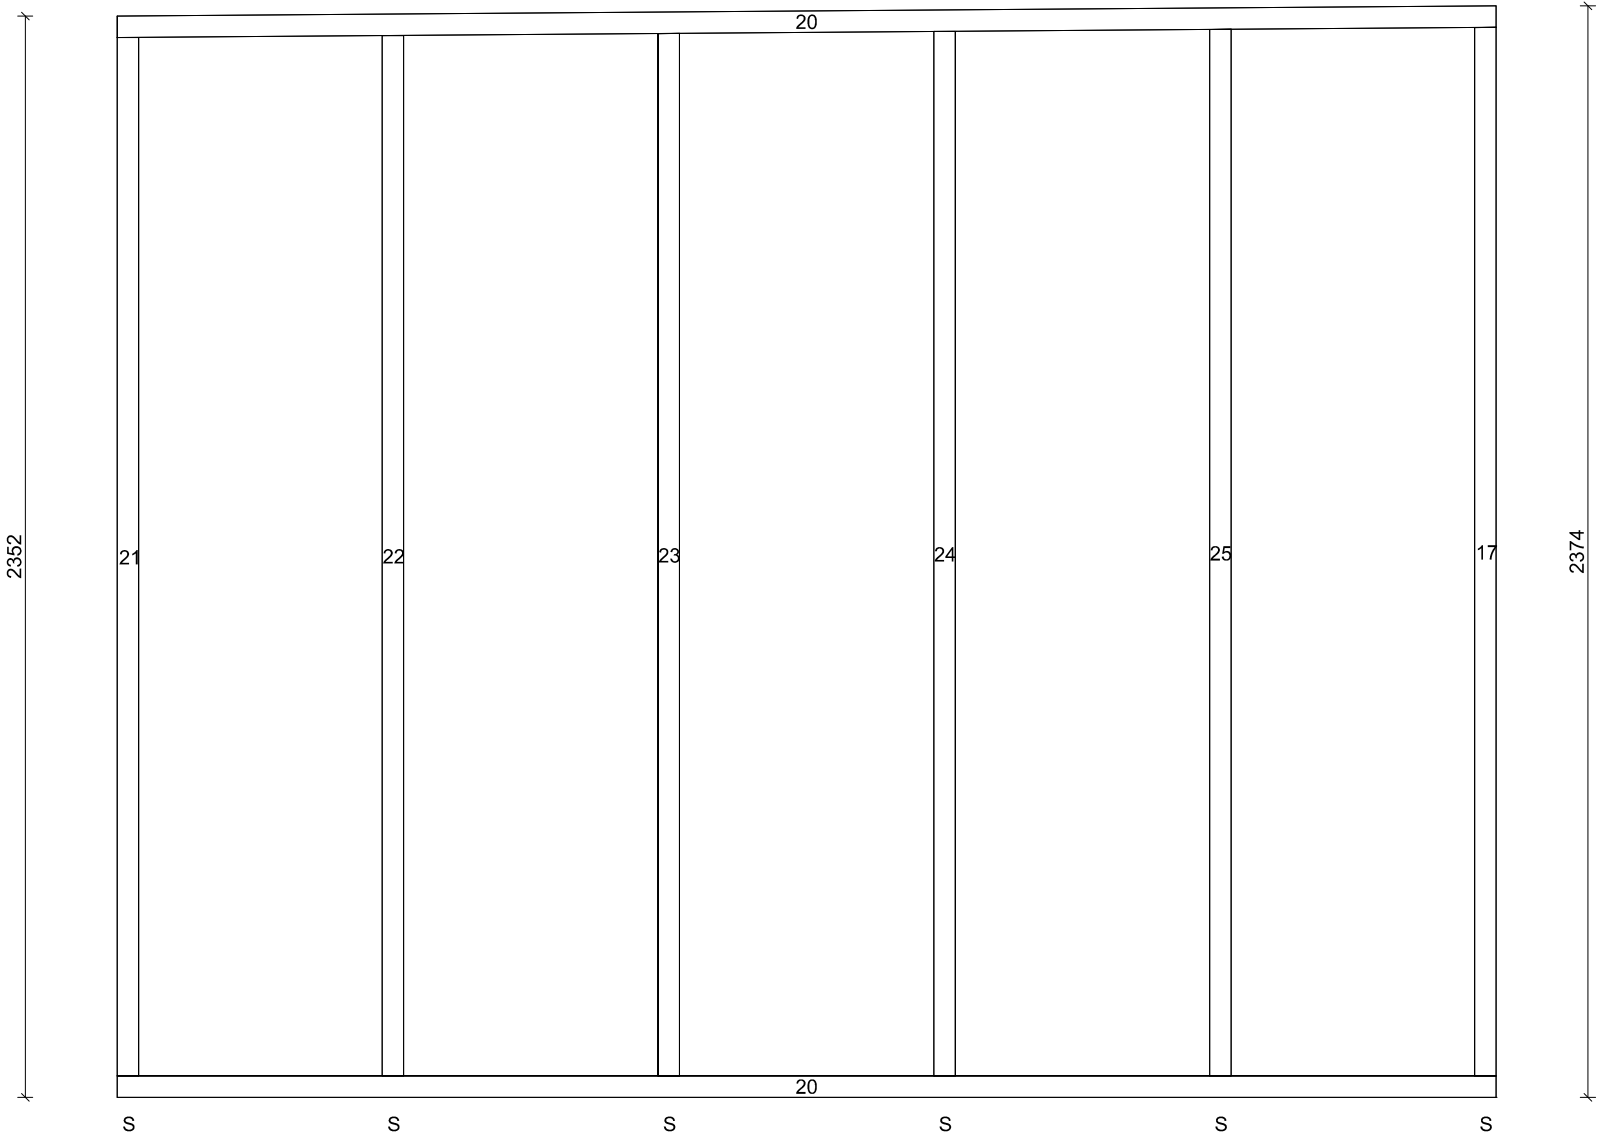

Project:	22_009 The Green Room - The Woodside Unit 1+2	Weight:	
Site Address:		Panel No:	A1
		Date:	05/10/2022






The Green Room
Unit C Marconi Courtyard
Brunel Rd,Earlstrees Est.
Corby,
Northants
NN17 4LT


Web: the-green-room.co.uk
Tel: 01536 358387
Email: info@the-green-room.co.uk

Prefabricated Cuts					
Bottom plate					
Nr.	Dimension	Length	Angle	Amount	Material
20	47 x 70	3000	90>90 - 90>90	1	CLS
Top plate					
Nr.	Dimension	Length	Angle	Amount	Material
20	47 x 70	3000	90>90 - 90>90	1	CLS
Stud					
Nr.	Dimension	Length	Angle	Amount	Material
18	47 x 95	2271	90>90 - 90>-90	1	CLS
21	47 x 70	2258	90>90 - 90>-90	1	CLS
26	47 x 70	2259	90>90 - 90>-90	1	CLS
22	47 x 70	2264	90>90 - 90>-90	1	CLS
23	47 x 70	2268	90>90 - 90>-90	1	CLS
19	47 x 70	2271	90>90 - 90>-90	1	CLS
24	47 x 70	2272	90>90 - 90>-90	1	CLS
17	47 x 70	2280	90>90 - 90>-90	2	CLS

Diagonal: 3826

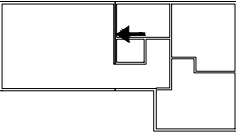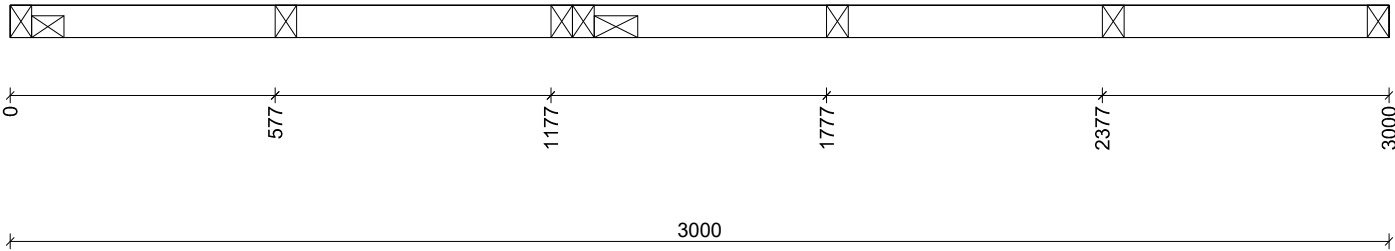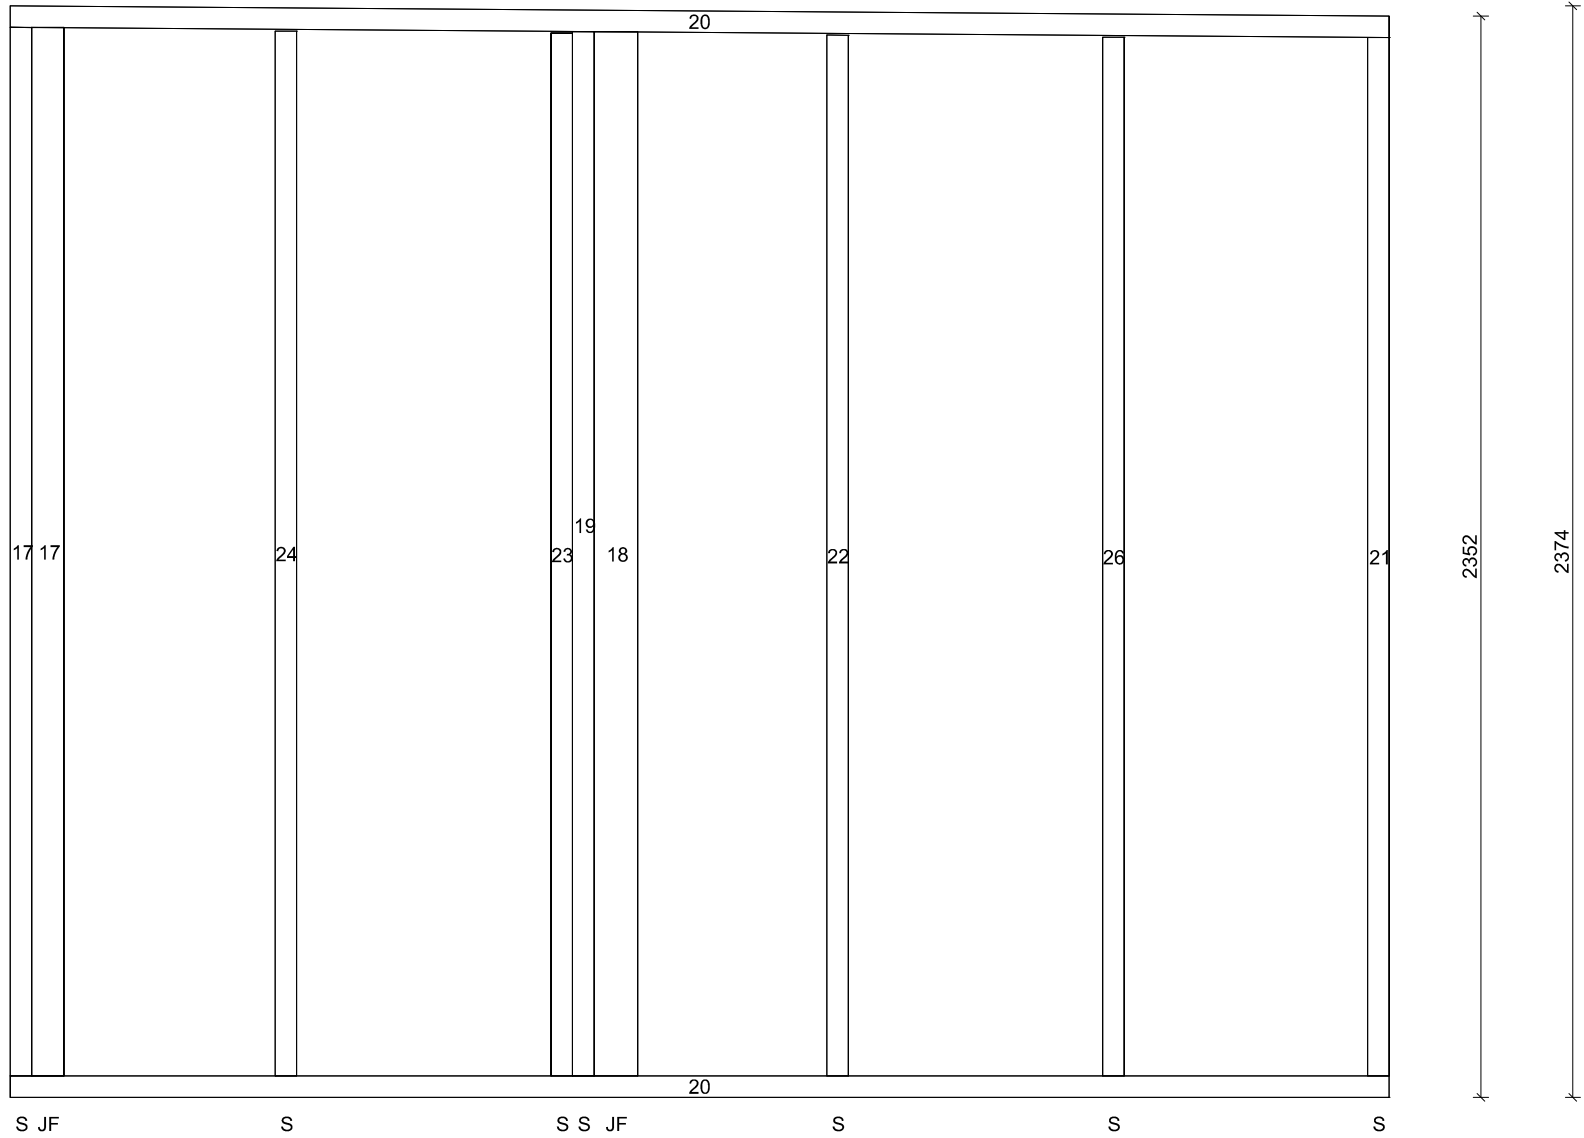

Project:	22_009 The Green Room - The Woodside Unit 1+2	Weight:	
Site Address:		Panel No:	A2
		Date:	05/10/2022



The Green Room

Unit C Marconi Courtyard

Brunel Rd,Earlstrees Est.

Corby,

Northants

NN17 4LT

Web: the-green-room.co.uk

Tel: 01536 358387

Email: info@the-green-room.co.uk




Prefabricated Cuts

Top plate					
Nr.	Dimension	Length	Angle	Amount	Material
36	95 x 47	2630	90>90 - 90>90	2	

Stud

Nr.	Dimension	Length	Angle	Amount	Material
37	47 x 95	210	90>90 - 90>90	3	
4	47 x 95	900	90>90 - 90>90	1	
15	47 x 95	2270	90>90 - 90>90	5	
38	43 x 95	2270	90>90 - 90>90	1	

Diagonal: 3536

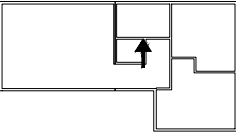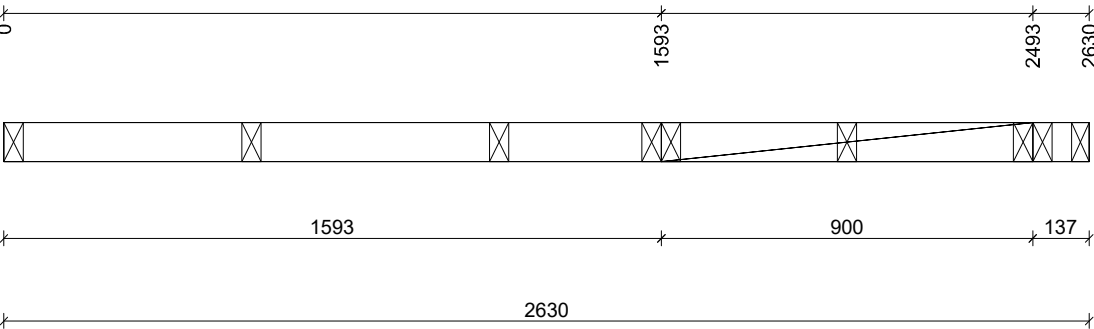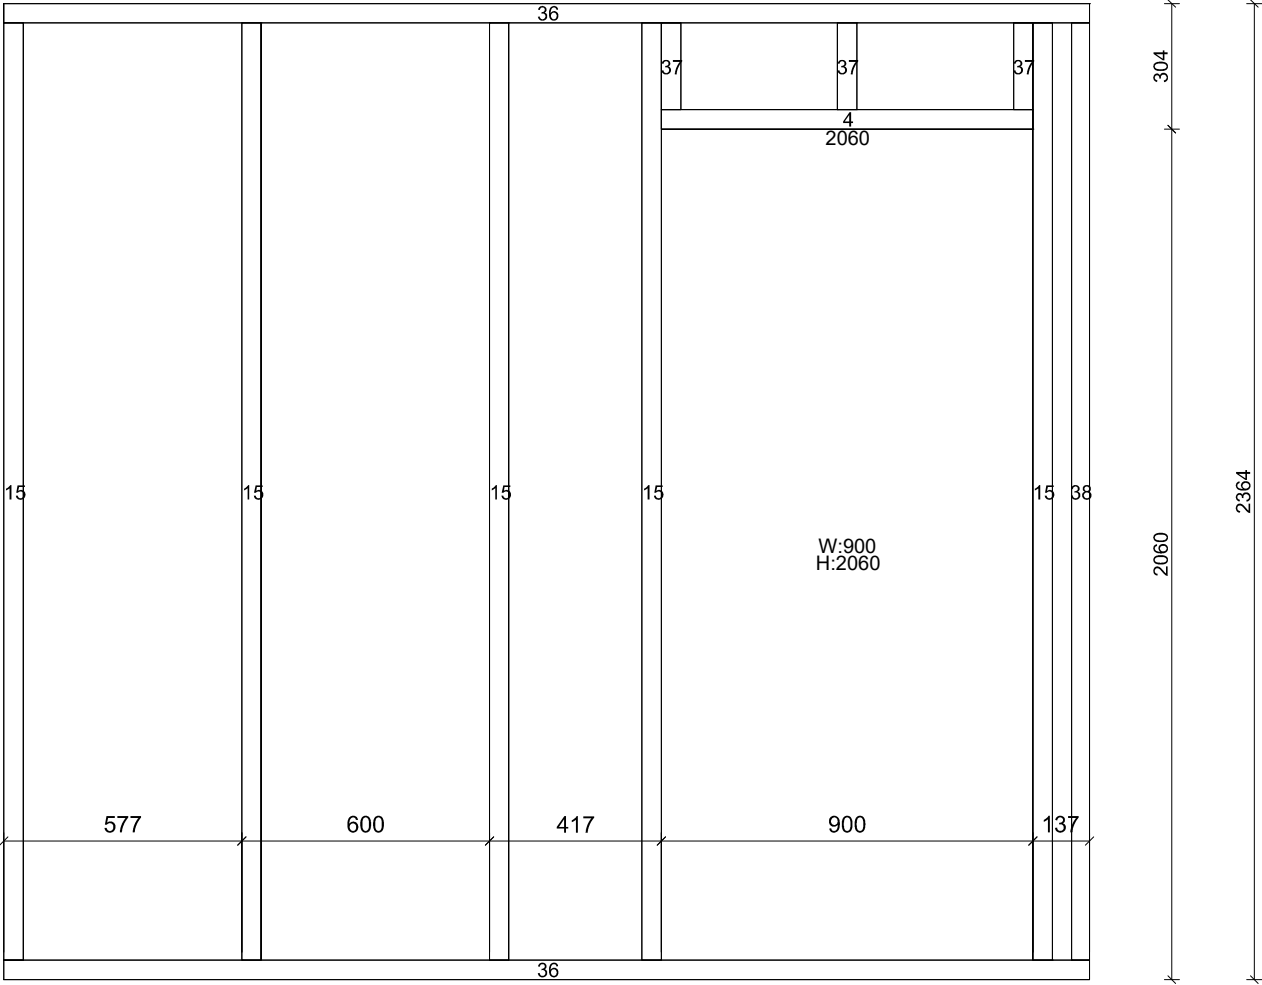

Project:	22_009 The Green Room - The Woodside Unit 1+2	Weight:	
Site Address:		Panel No:	A3
		Date:	05/10/2022

THE GREEN ROOM

The Green Room

Unit C Marconi Courtyard

Brunel Rd,Earlstrees Est.

Corby,

Northants

NN17 4LT

Web:

the-green-room.co.uk

Tel:




01536 358387

Email:


info@the-green-room.co.uk

Prefabricated Cuts					
Top plate					
Nr.	Dimension	Length	Angle	Amount	Material
35	95 x 47	1250	90>90 - 90>90	2	
Stud					
Nr.	Dimension	Length	Angle	Amount	Material
15	47 x 95	2271	90>90 - 90>-90	1	
34	47 x 95	2276	90>90 - 90>-90	1	
140	47 x 95	2280	90>90 - 90>90	2	

Diagonal: 2683

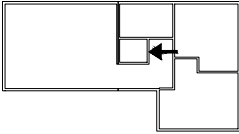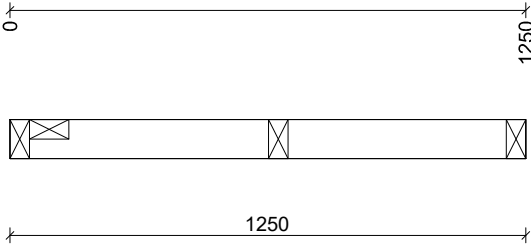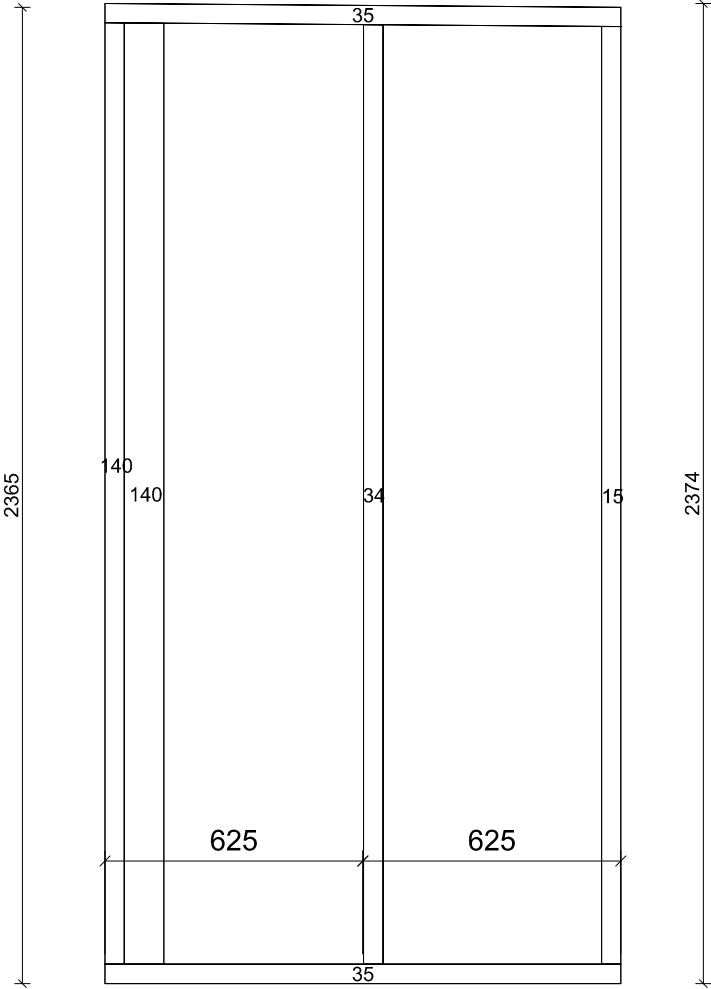

Project:	22_009 The Green Room - The Woodside Unit 1+2	Weight:	
Site Address:		Panel No:	A4
		Date:	05/10/2022






The Green Room
Unit C Marconi Courtyard
Brunel Rd,Earlstrees Est.

Corby,
Northants
NN17 4LT


Web: the-green-room.co.uk
Tel: 01536 358387
Email: info@the-green-room.co.uk

Prefabricated Cuts					
Top plate					
Nr.	Dimension	Length	Angle	Amount	Material
131	95 x 47	1360	90>90 - 90>90	2	
Stud					
Nr.	Dimension	Length	Angle	Amount	Material
132	47 x 95	220	90>90 - 90>90	3	
4	47 x 95	900	90>90 - 90>90	1	
140	47 x 95	2280	90>90 - 90>90	3	
133	43 x 95	2280	90>90 - 90>90	1	

Diagonal: 2736

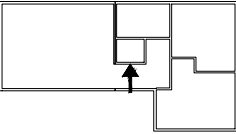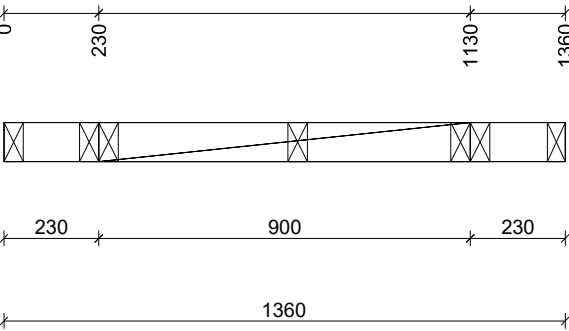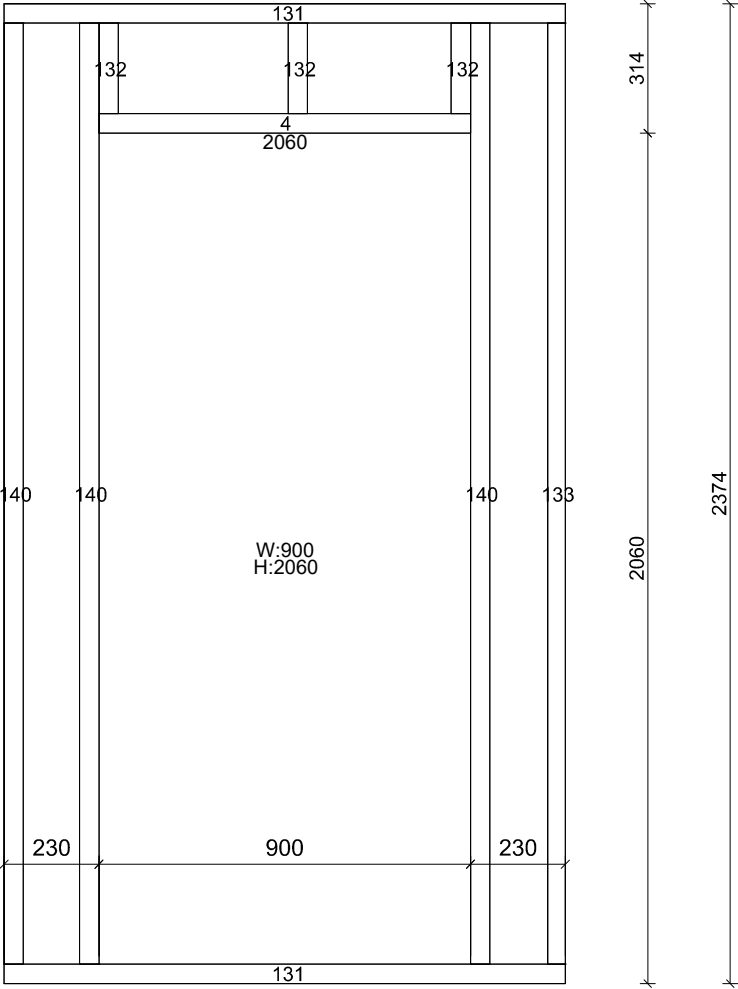

Project:	22_009 The Green Room - The Woodside Unit 1+2	Weight:	
Site Address:		Panel No:	A5
		Date:	05/10/2022



The Green Room

Unit C Marconi Courtyard

Brunel Rd,Earlstrees Est.

Corby,

Northants

NN17 4LT




Web: the-green-room.co.uk

Tel: 01536 358387

Email: info@the-green-room.co.uk

Prefabricated Cuts					
Top plate					
Nr.	Dimension	Length	Angle	Amount	Material
137	95 x 47	824	90>90 - 90>90	1	
4	95 x 47	900	90>90 - 90>90	1	
143	95 x 47	4175	90>90 - 90>90	2	
Stud					
Nr.	Dimension	Length	Angle	Amount	Material
9	47 x 95	212	90>90 - 90>-90	1	
10	47 x 95	215	90>90 - 90>-90	1	
8	47 x 95	218	90>90 - 90>-90	1	
6	47 x 95	221	90>90 - 90>-90	1	
7	47 x 95	224	90>90 - 90>-90	1	
5	47 x 95	227	90>90 - 90>-90	1	
134	47 x 95	2258	90>90 - 90>-90	1	
135	47 x 95	2263	90>90 - 90>-90	1	
11	47 x 95	2267	90>90 - 90>-90	1	
15	47 x 95	2271	90>90 - 90>90	2	
139	47 x 95	2272	90>90 - 90>-90	1	
32	47 x 95	2278	90>90 - 90>-90	1	
140	47 x 95	2279	90>90 - 90>90	1	
138	47 x 95	2281	90>90 - 90>-90	1	
13	47 x 95	2288	90>90 - 90>-90	1	
2	47 x 95	2290	90>90 - 90>-90	1	

Diagonal: 4807

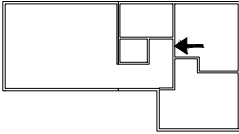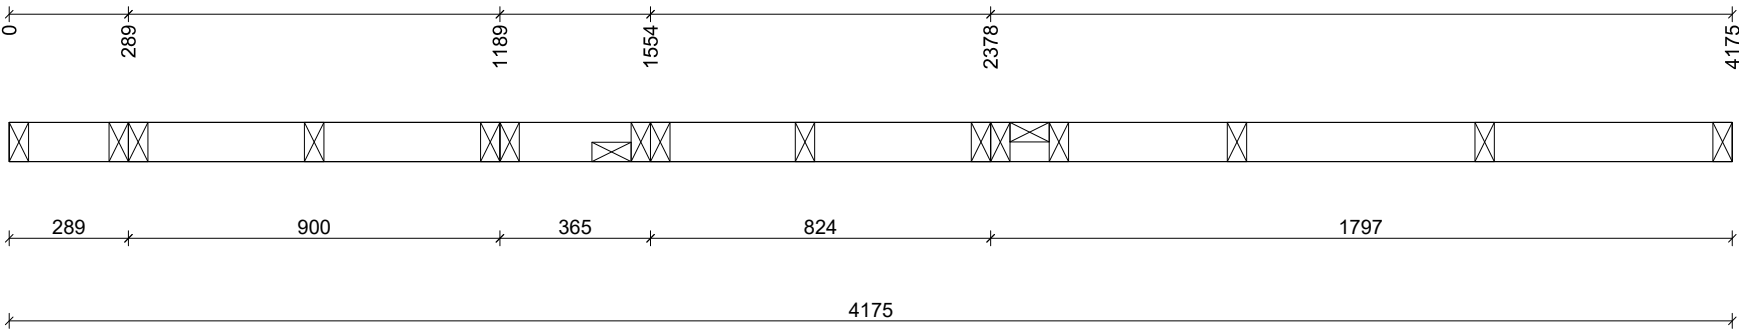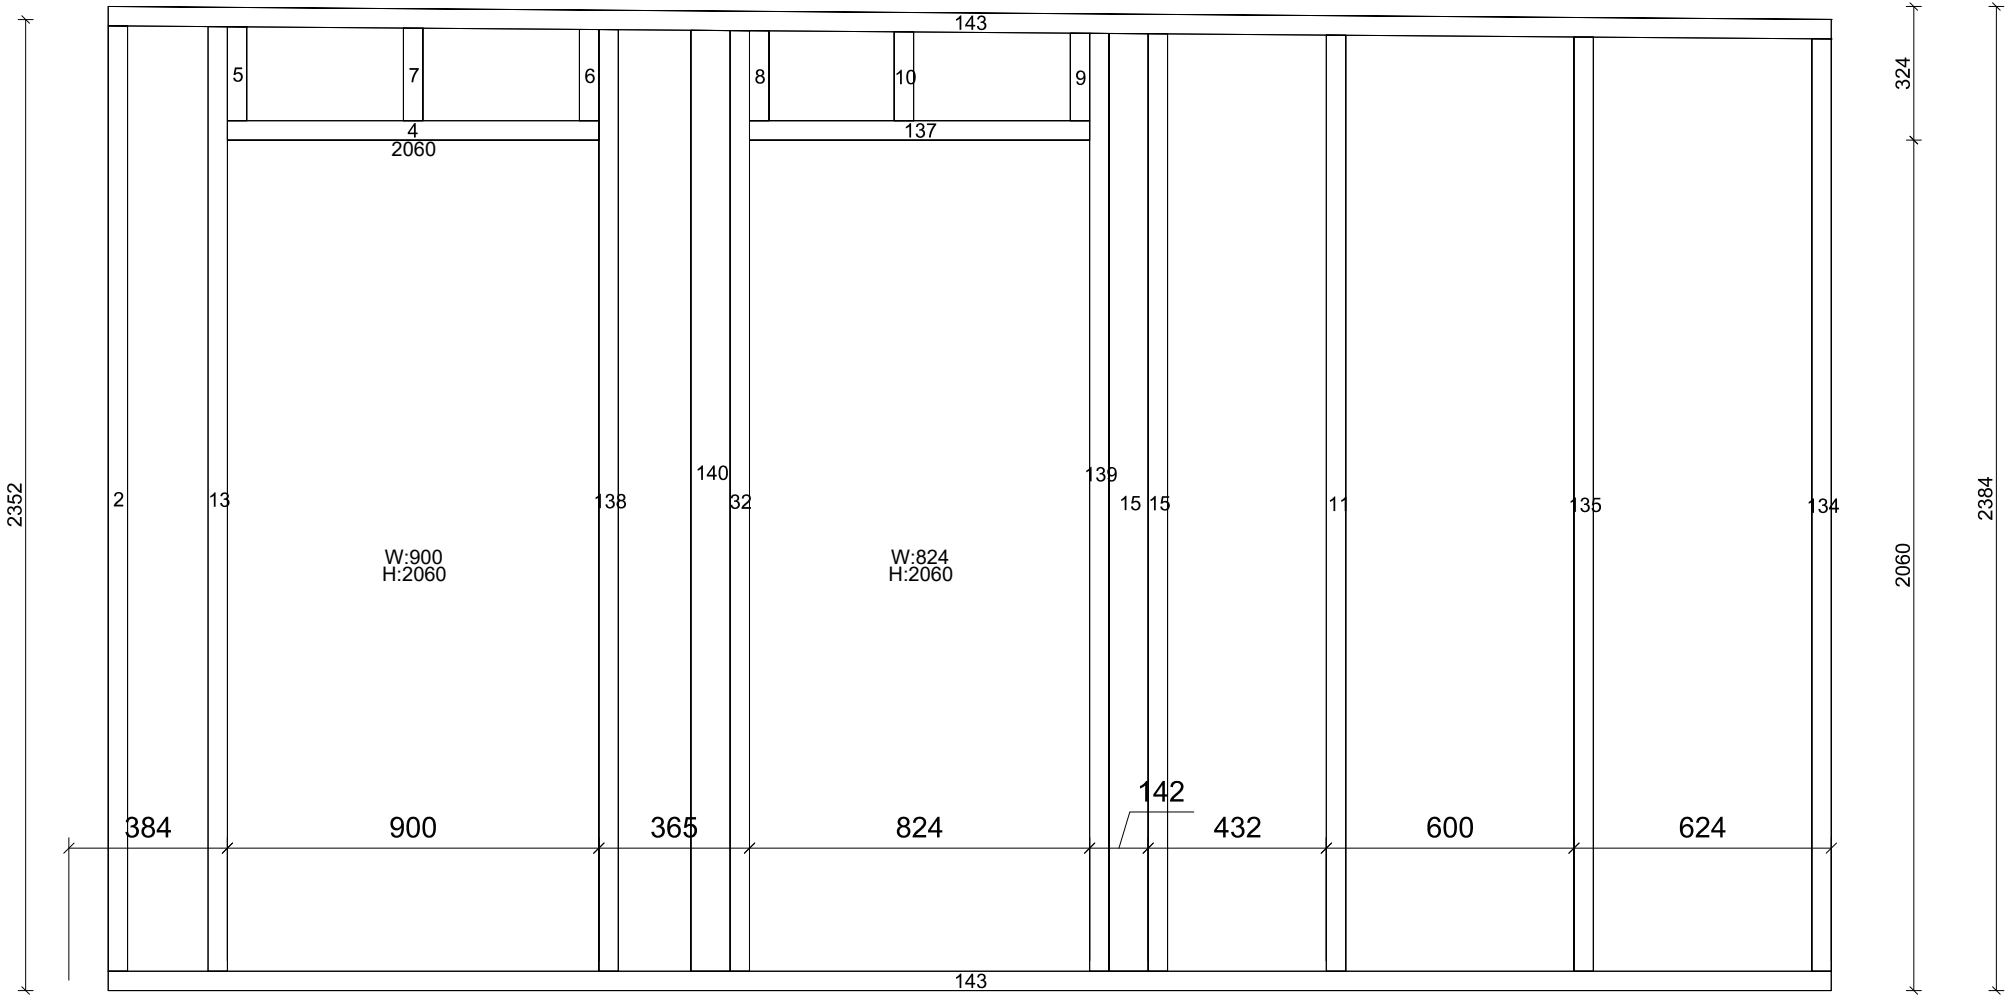

Project:	22_009 The Green Room - The Woodside Unit 1+2	Weight:	
Site Address:		Panel No:	A6
		Date:	05/10/2022

The Green Room

Unit C Marconi Courtyard

Brunel Rd,Earlstrees Est.

Corby,

Northants

NN17 4LT




Web: the-green-room.co.uk

Tel: 01536 358387


Email: info@the-green-room.co.uk

Prefabricated Cuts					
Top plate					
Nr.	Dimension	Length	Angle	Amount	Material
31	95 x 47	1220	90>90 - 90>90	3	
Stud					
Nr.	Dimension	Length	Angle	Amount	Material
40	47 x 95	2231	90>90 - 90>90	3	
33	43 x 95	2231	90>90 - 90>90	2	

Diagonal: 2667

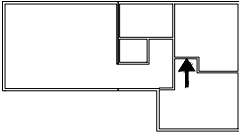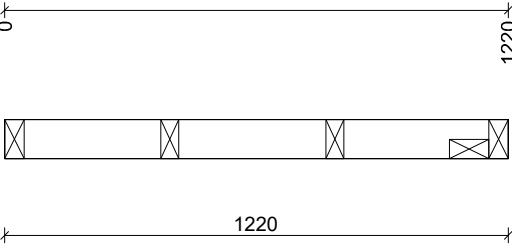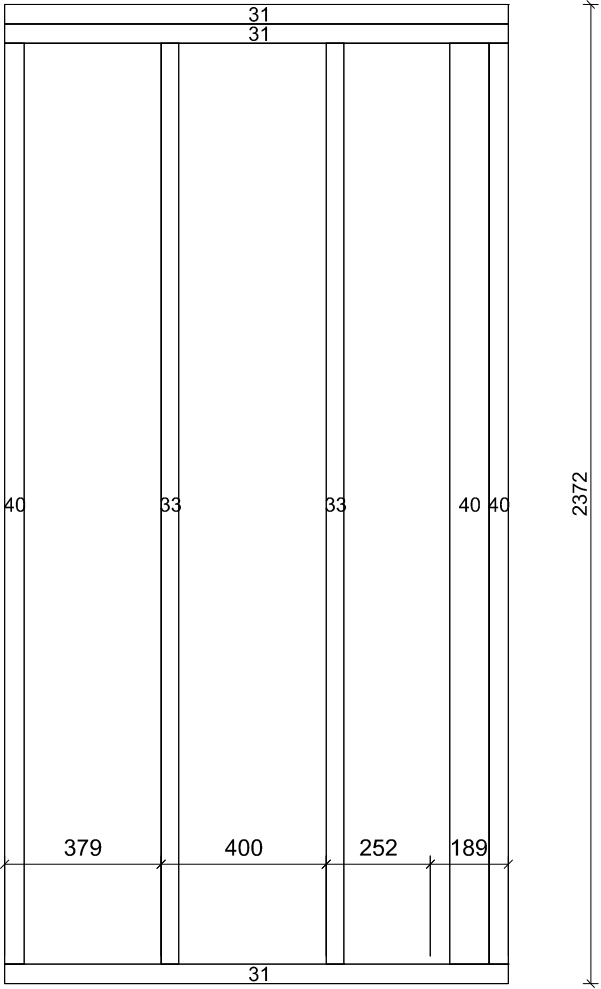

Project:	22_009 The Green Room - The Woodside Unit 1+2	Weight:	
Site Address:		Panel No:	A7
		Date:	05/10/2022



The Green Room

Unit C Marconi Courtyard

Brunel Rd,Earlstrees Est.

Corby,

Northants

NN17 4LT






Web: the-green-room.co.uk

Tel: 01536 358387


Email: info@the-green-room.co.uk

Prefabricated Cuts					
Top plate					
Nr.	Dimension	Length	Angle	Amount	Material
30	95 x 47	605	90>90 - 90>90	2	
Stud					
Nr.	Dimension	Length	Angle	Amount	Material
140	47 x 95	2279	90>90 - 90>-90	1	
142	47 x 95	2283	90>90 - 90>-90	1	

Diagonal: 2453

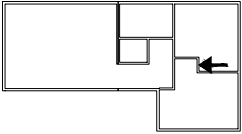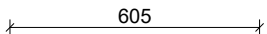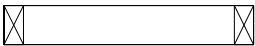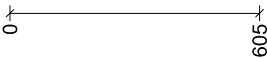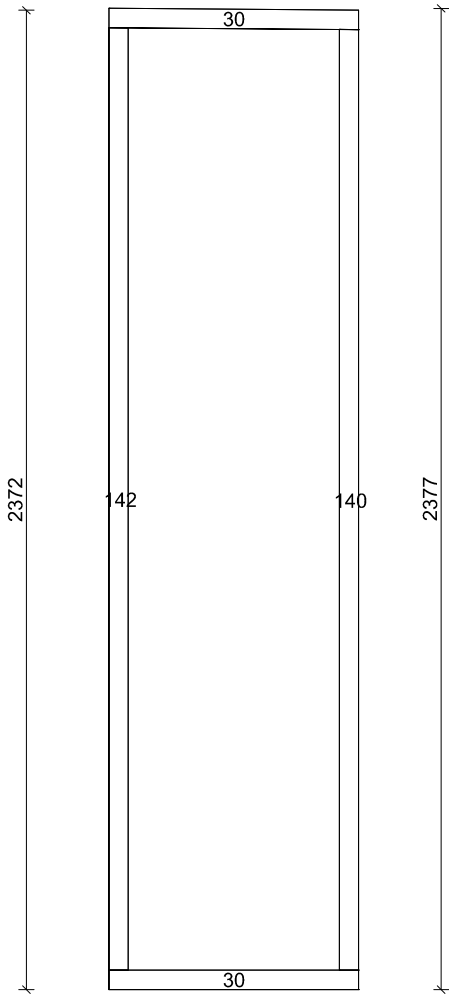

Project:	22_009 The Green Room - The Woodside Unit 1+2	Weight:	
Site Address:		Panel No:	A8
		Date:	05/10/2022






The Green Room
Unit C Marconi Courtyard
Brunel Rd,Earlstrees Est.

Corby,
Northants
NN17 4LT


Web: the-green-room.co.uk
Tel: 01536 358387
Email: info@the-green-room.co.uk

Prefabricated Cuts					
Top plate					
Nr.	Dimension	Length	Angle	Amount	Material
27	95 x 47	2030	90>90 - 90>90	3	
Stud					
Nr.	Dimension	Length	Angle	Amount	Material
28	43 x 95	2236	90>90 - 90>90	1	
29	47 x 95	2236	90>90 - 90>90	6	

Diagonal: 3126

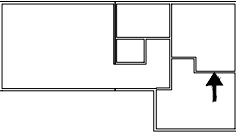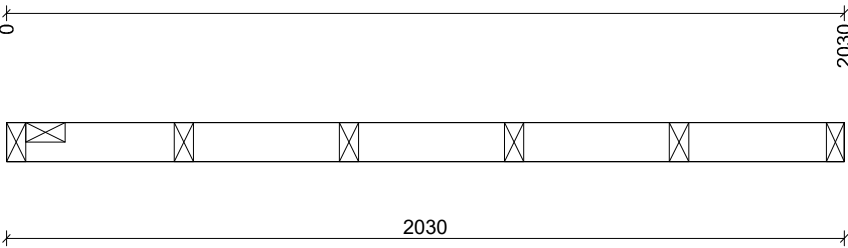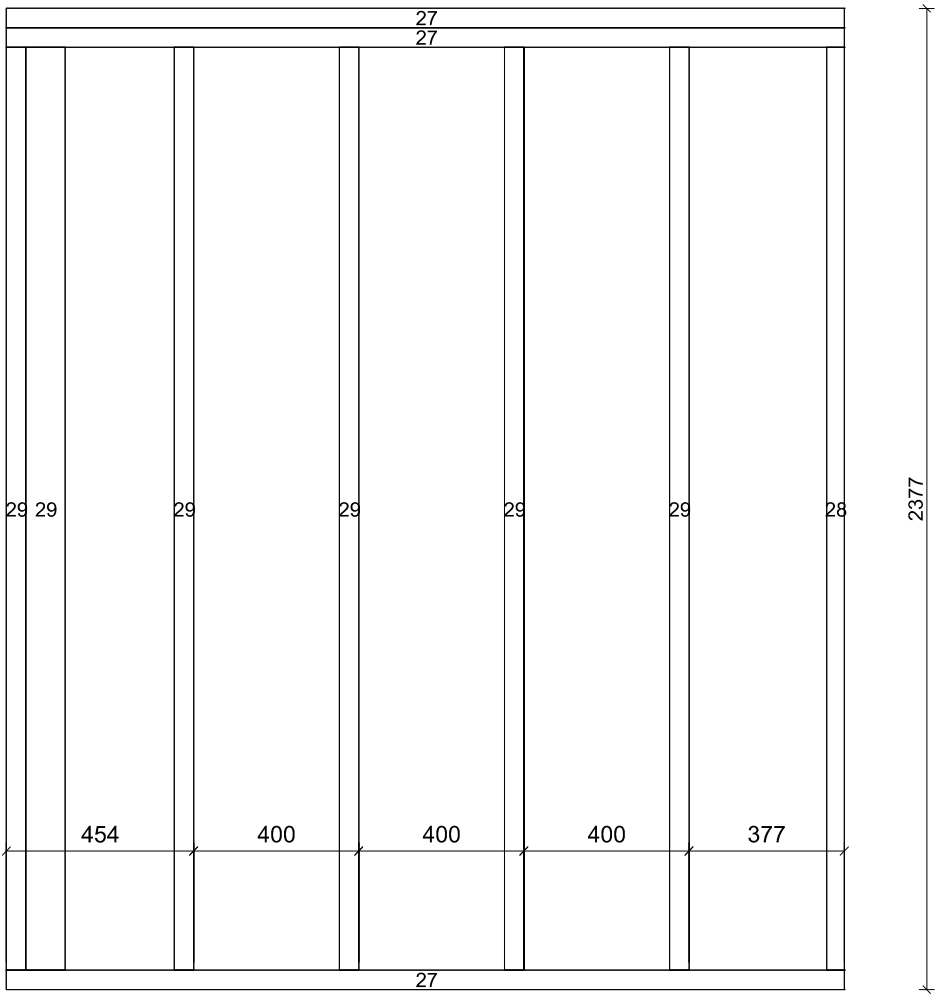

Project:	22_009 The Green Room - The Woodside Unit 1+2	Weight:	
Site Address:		Panel No:	A9
		Date:	05/10/2022



The Green Room

Unit C Marconi Courtyard

Brunel Rd,Earlstrees Est.

Corby,
Northants
NN17 4LT





Web: the-green-room.co.uk


Tel: 01536 358387


Email: info@the-green-room.co.uk

Prefabricated Cuts					
Top plate					
Nr.	Dimension	Length	Angle	Amount	Material
39	95 x 47	765	90>90 - 90>90	3	
Stud					
Nr.	Dimension	Length	Angle	Amount	Material
141	47 x 95	2243	90>90 - 90>90	4	

Diagonal: 2503

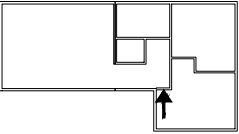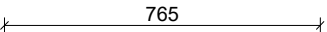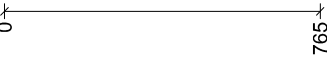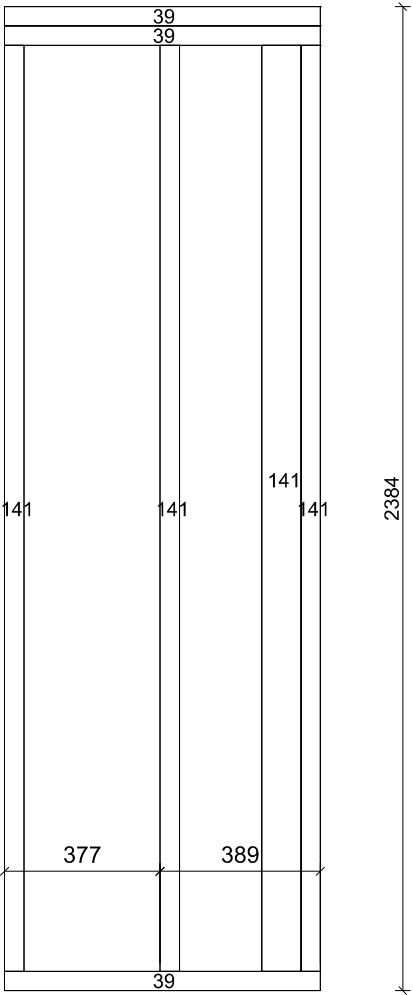

Project:	22_009 The Green Room - The Woodside Unit 1+2	Weight:			The Green Room Unit C Marconi Courtyard Brunel Rd,Earlstrees Est. Corby, Northants NN17 4LT	Web: the-green-room.co.uk Tel: 01536 358387 Email: info@the-green-room.co.uk
Site Address:		Panel No:	A10			
		Date:	05/10/2022			

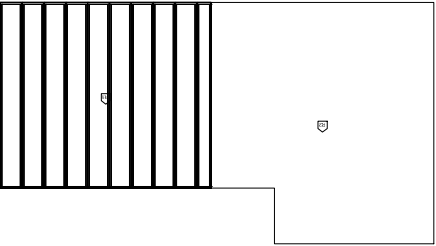


Project:	22_009 The Green Room - The Woodside Unit 1+2	Weight:	890kg
Site Address:		Panel No:	R1
		Date:	05/10/2022
Title:			



The Green Room
Unit C Marconi Courtyard
Brunel Rd, Earlstrees Est.
Corby,
Northants
NN17 4LT


Web: the-green-room.co.uk
Tel: 01536 358387
Email: info@the-green-room.co.uk

Diagonal: 9175

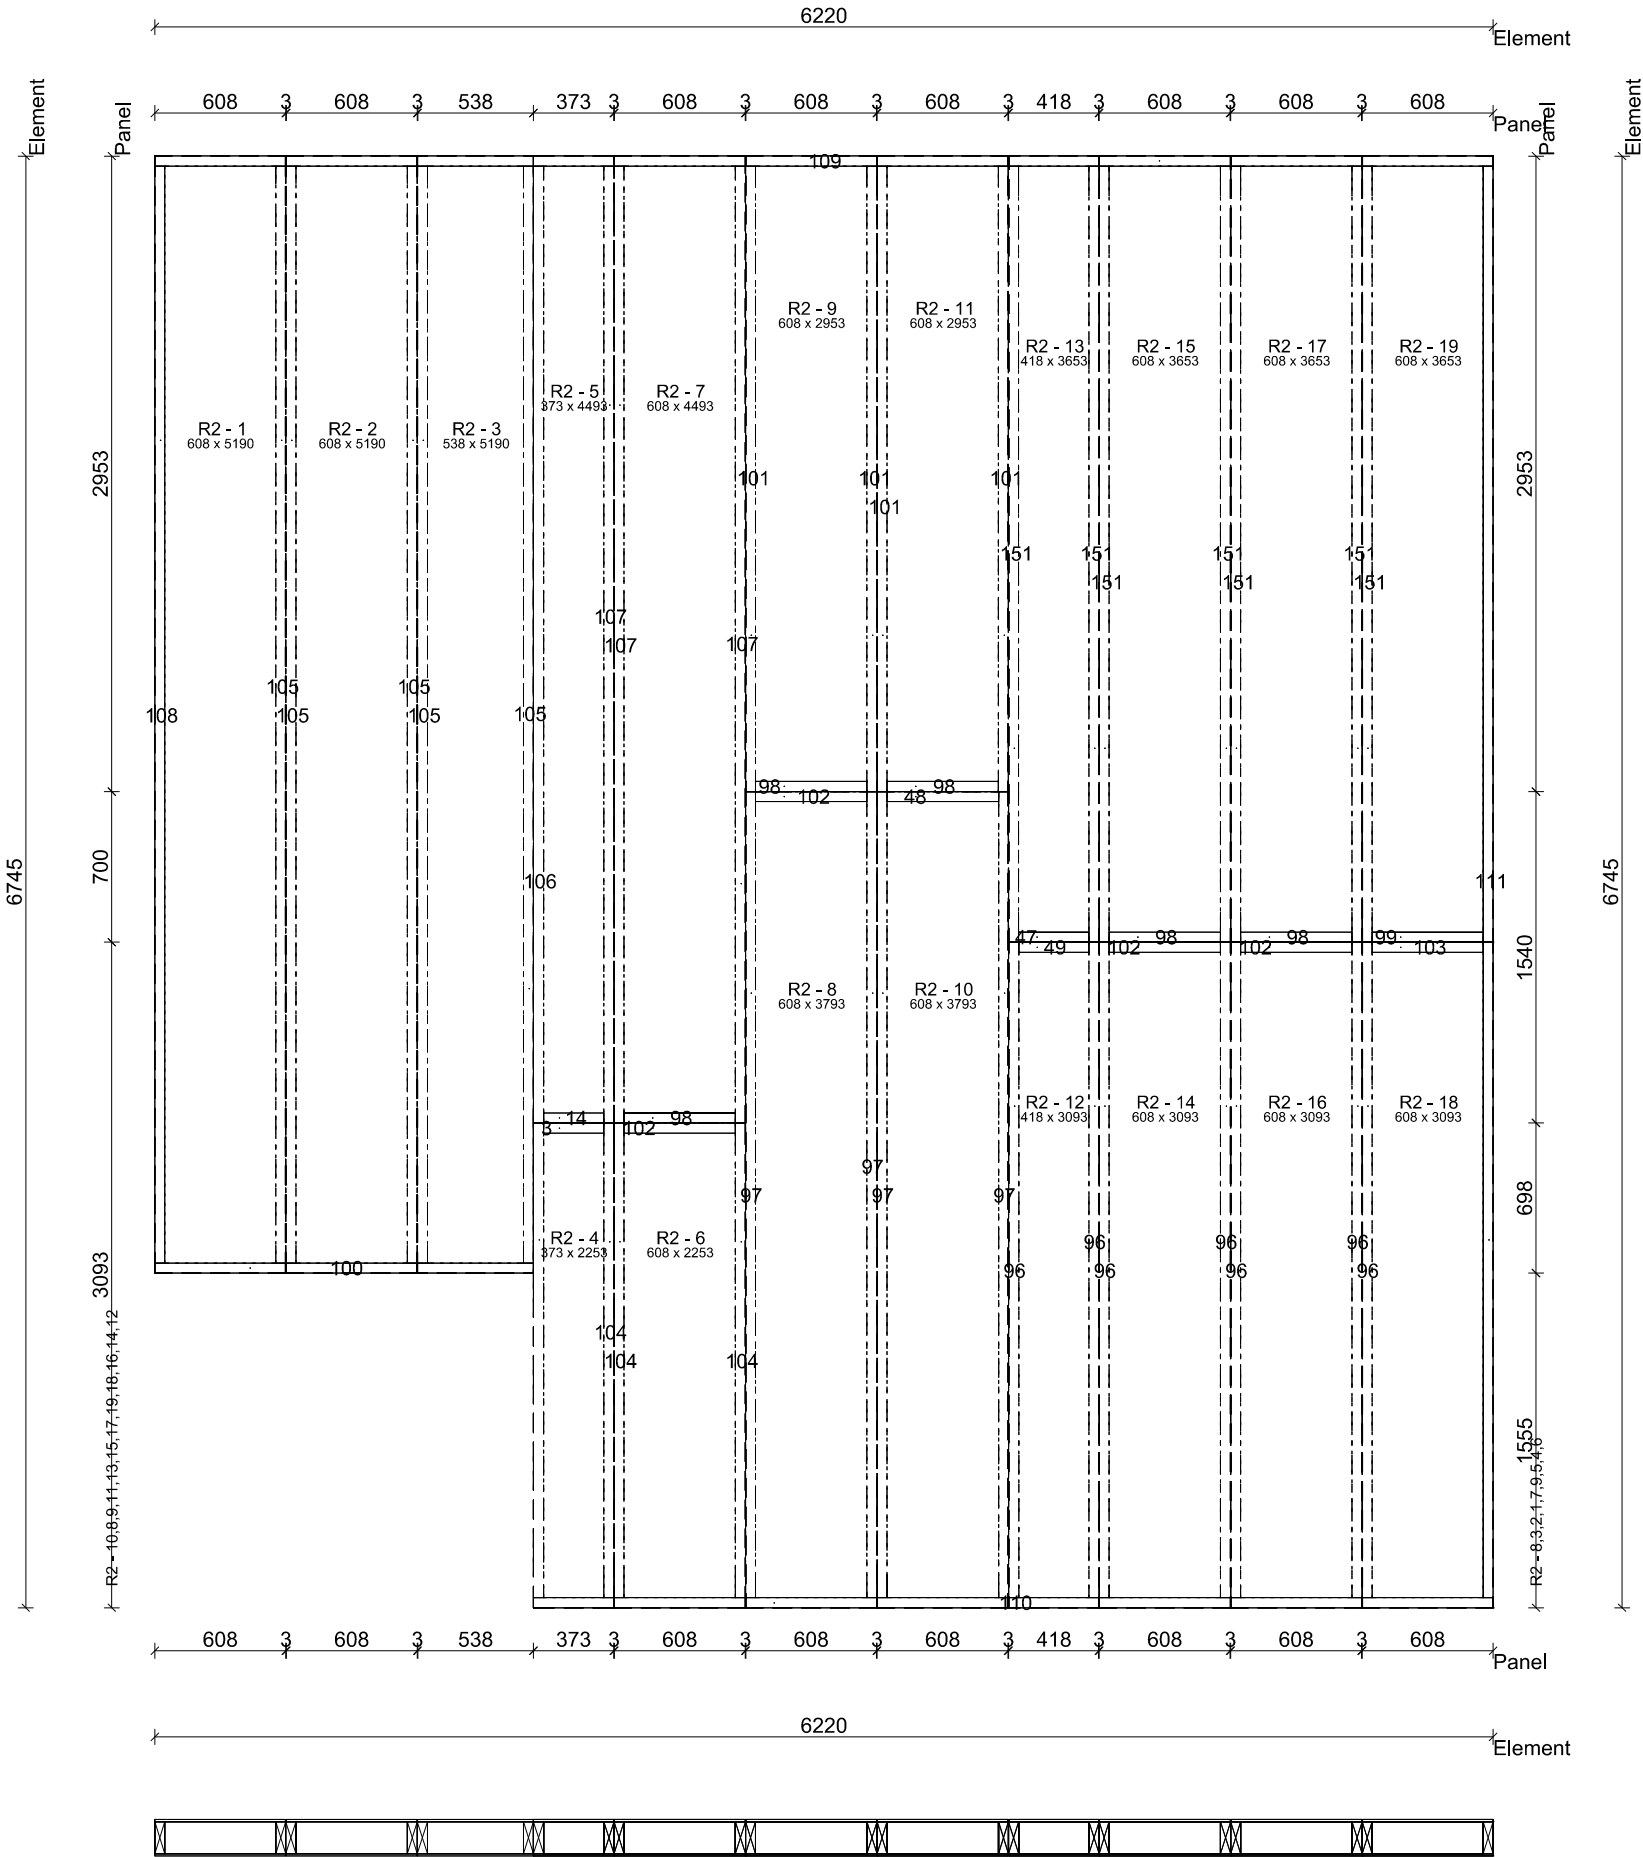


Prefabricated Cuts					
Generic					
Nr.	Dimension	Length	Angle	Amount	Material
14	47 x 147	280	90>90 - 90>90	1	CLS-C24
3	47 x 147	280	90>90 - 90>90	1	CLS-C24
49	47 x 147	326	90>90 - 90>90	1	CLS-C24
47	47 x 147	327	90>90 - 90>90	1	CLS-C24
103	47 x 147	515	90>90 - 90>90	1	CLS-C24
99	47 x 147	516	90>90 - 90>90	1	CLS-C24
98	47 x 147	517	90>90 - 90>90	5	CLS-C24
102	47 x 147	517	90>90 - 90>90	4	CLS-C24
48	47 x 147	518	90>90 - 90>90	1	CLS-C24
100	47 x 147	1760	90>90 - 90>90	1	CLS-C24
104	47 x 147	2206	90>90 - 90>90	3	CLS-C24
101	47 x 147	2906	90>90 - 90>90	4	CLS-C24
96	47 x 147	3046	90>90 - 90>90	7	CLS-C24
151	47 x 147	3606	90>90 - 90>90	7	CLS-C24
97	47 x 147	3746	90>90 - 90>90	4	CLS-C24
107	47 x 147	4446	90>90 - 90>90	3	CLS-C24
110	47 x 147	4460	90>90 - 90>90	1	CLS-C24
108	47 x 147	5096	90>90 - 90>90	1	CLS-C24
105	47 x 147	5096	90>90 - 90>90	5	CLS-C24
109	47 x 147	6220	90>90 - 90>90	1	CLS-C24
106	47 x 147	6651	90>90 - 90>90	1	CLS-C24
111	47 x 147	6651	90>90 - 90>90	1	CLS-C24

Sip Panels			
SIP170			
Label	Width	Length	Thickness
R2 - 18	608	3093	170
R2 - 16	608	3093	170
R2 - 14	608	3093	170
R2 - 12	418	3093	170
R2 - 10	608	3793	170
R2 - 8	608	3793	170
R2 - 4	373	2253	170
R2 - 3	538	5190	170
R2 - 2	608	5190	170
R2 - 1	608	5190	170
R2 - 7	608	4493	170
R2 - 9	608	2953	170
R2 - 11	608	2953	170
R2 - 13	418	3653	170
R2 - 15	608	3653	170
R2 - 17	608	3653	170
R2 - 19	608	3653	170
R2 - 5	373	4493	170
R2 - 6	608	2253	170

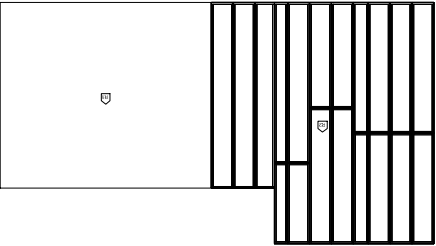

Project:	22_009 The Green Room - The Woodside Unit 1+2	Weight:	795kg
Site Address:		Panel No:	R2
		Date:	05/10/2022
Title:			



The Green Room
Unit C Marconi Courtyard
Brunel Rd,Earlstrees Est.
Corby,
Northants
NN17 4LT

Web: the-green-room.co.uk
Tel: 01536 358387
Email: info@the-green-room.co.uk