


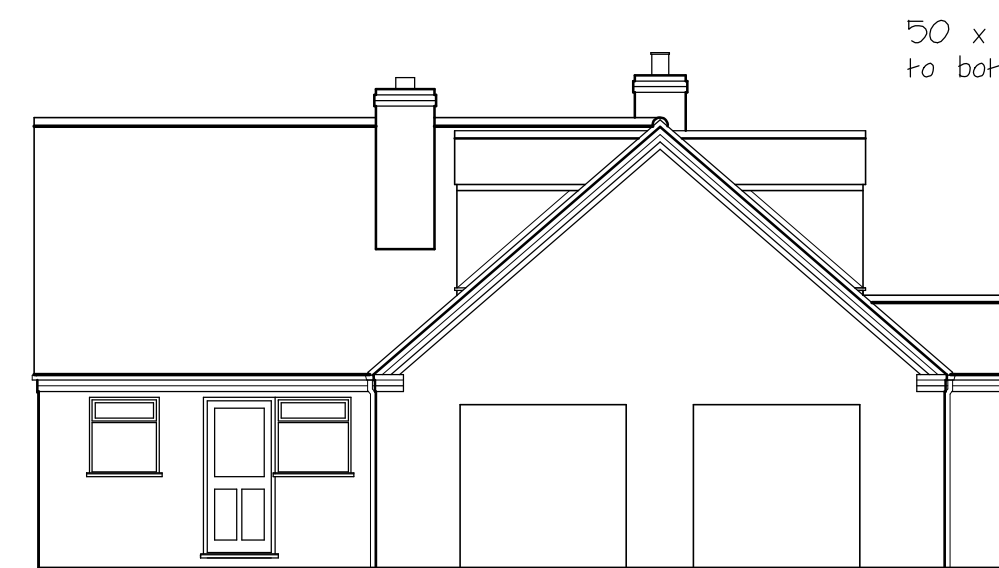

Front Aspect Scale 1:100




Rear Aspect




Northwest Aspect




Southeast Aspect

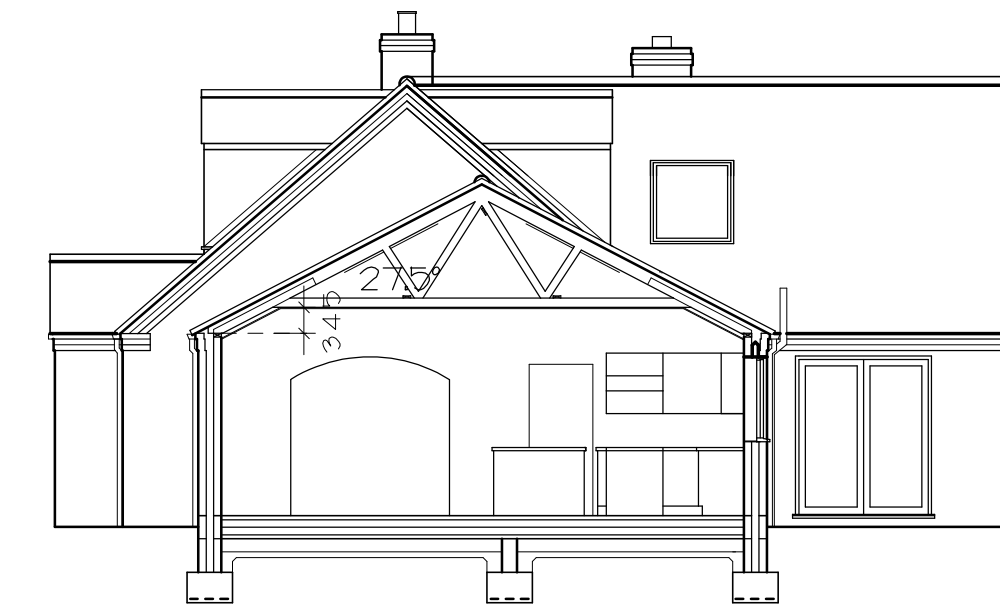

Section A : A

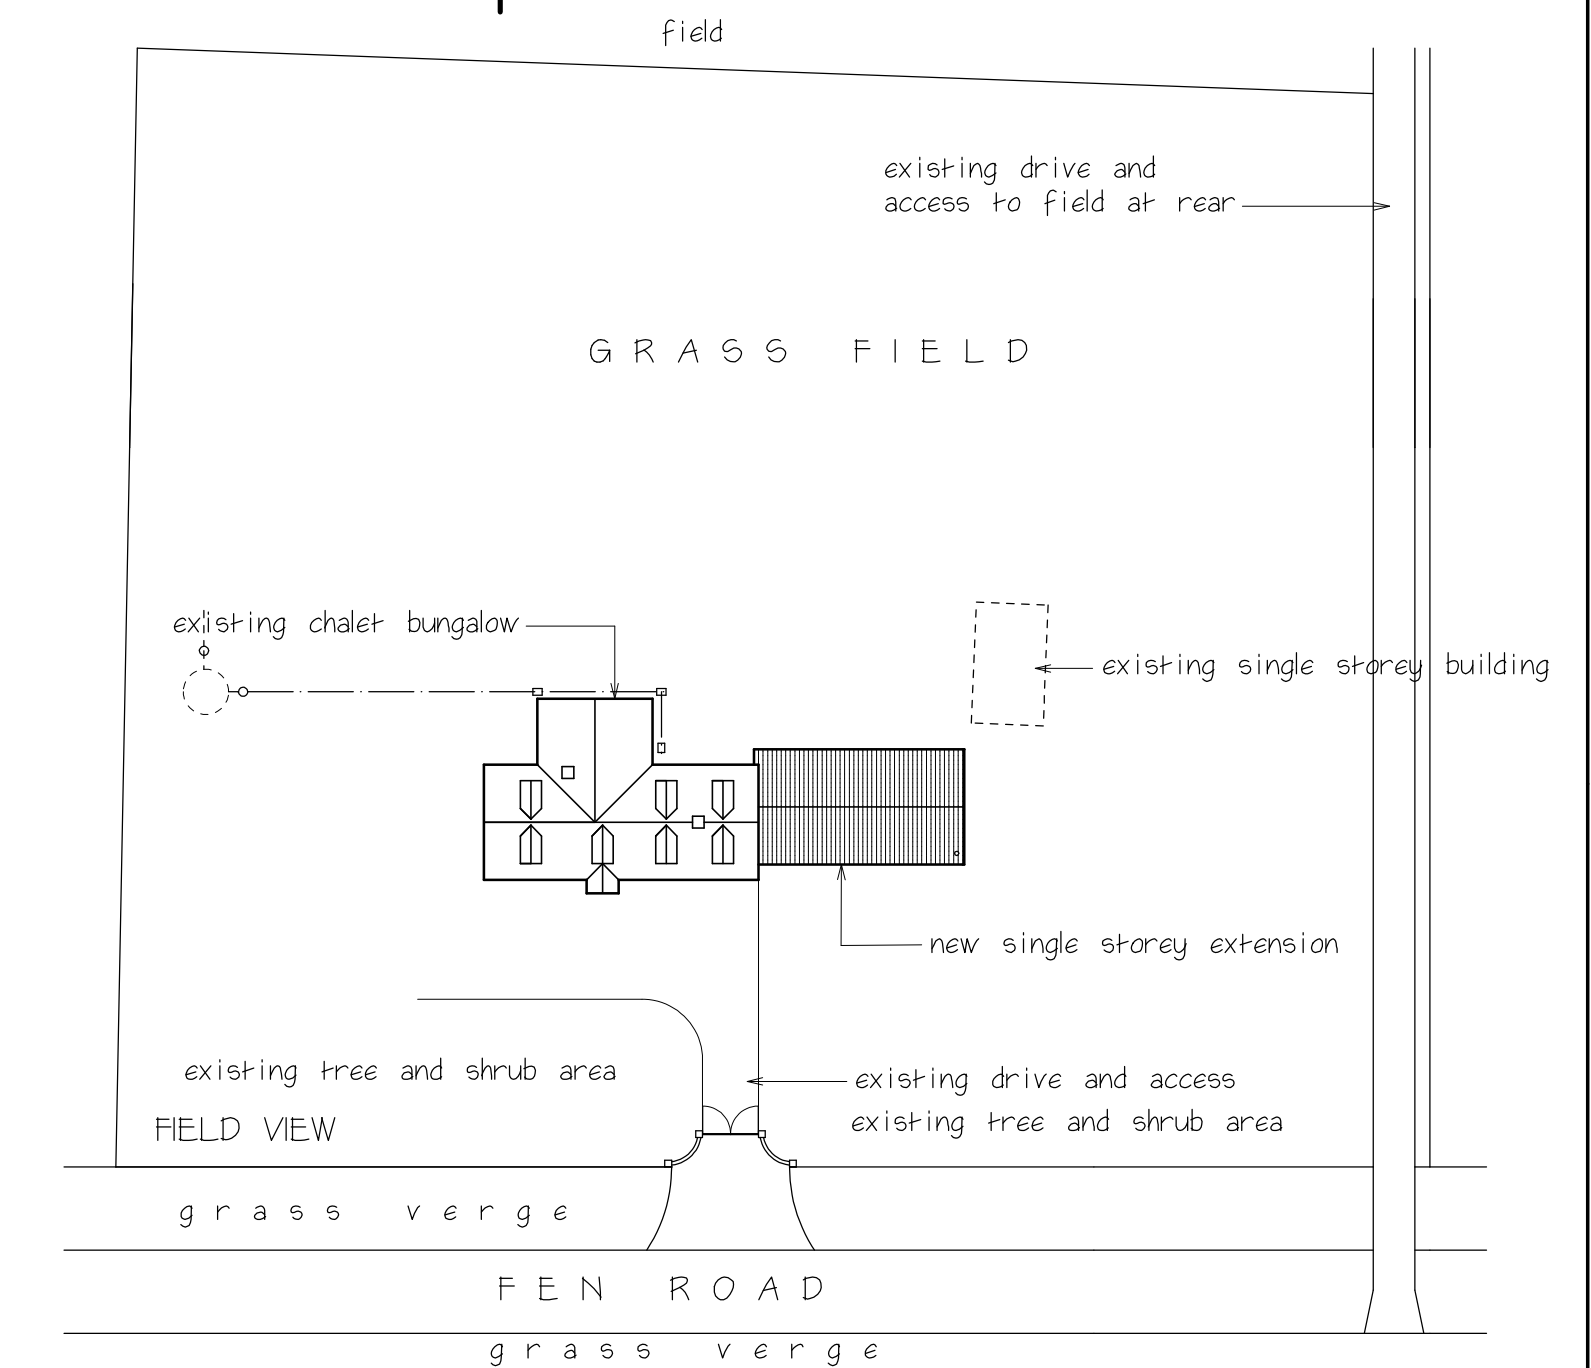

Site Layout Scale 1:500

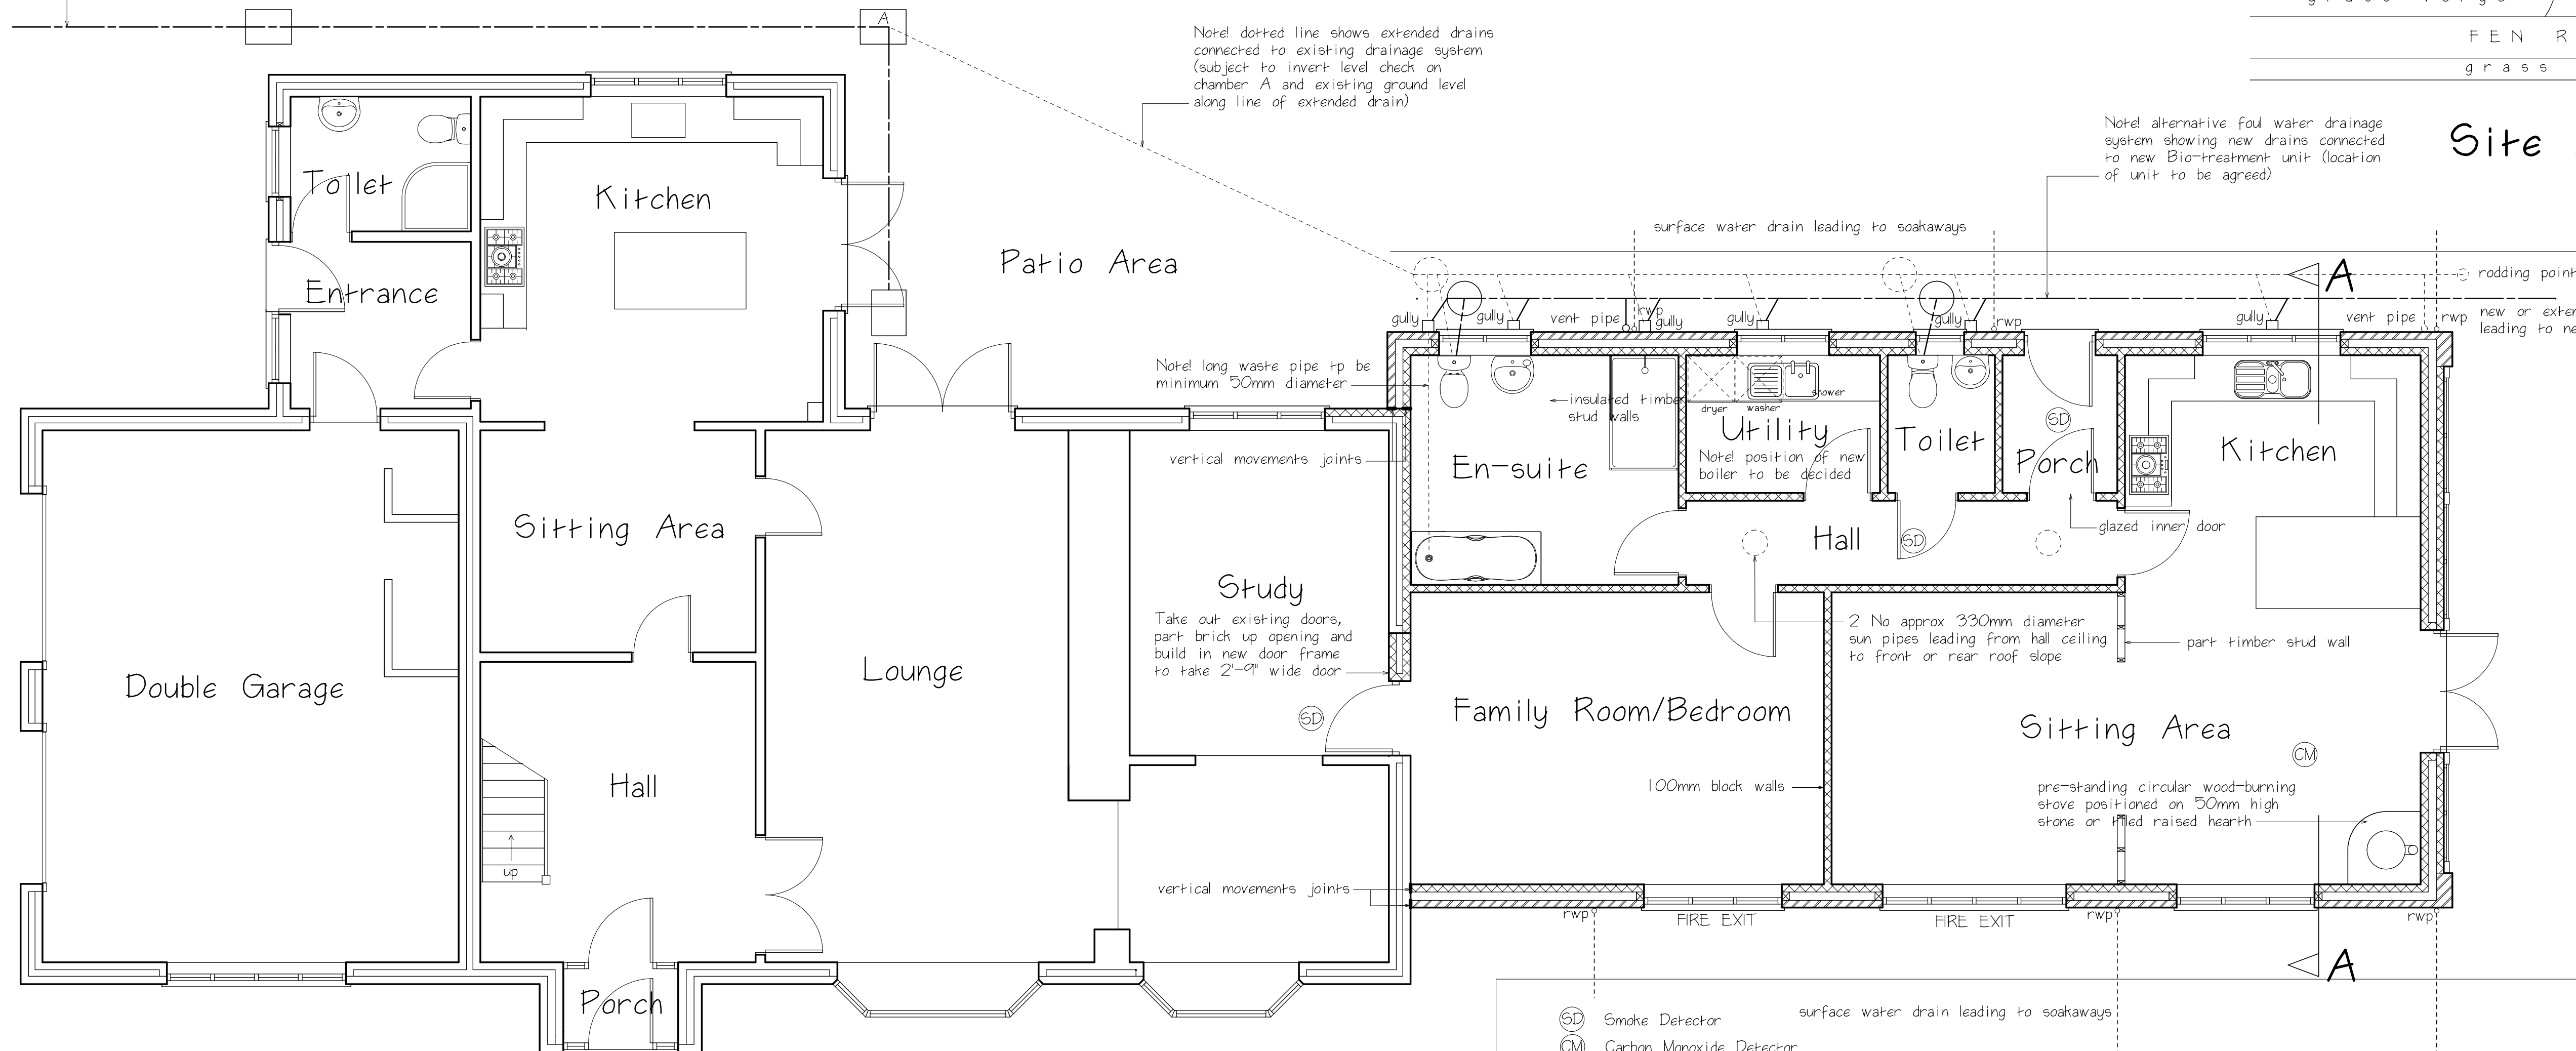

Ground Floor Layout Scale 1:50

NOTE! THIS DRAWING MUST BE READ IN CONJUNCTION WITH SEPARATE SPECIFICATION NOTES


REVISION DATED 26/4/2022

Client Mr & Mrs M Vines

Project Proposed layout and elevations of Field View Fen Road Boston Lincs

Drawing No TS.VFV.2021.02A.R1

Scale 1:50, 1:100, 1:500 Date 26.4.2022

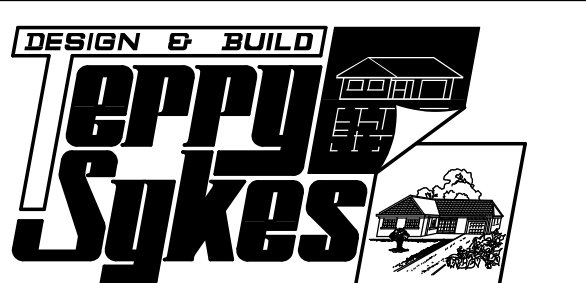

Tel: (01205) 366531 Fax: (01205) 367482

Drawing: T. Sykes MCIOB, FFB